


PUKEKOHE

SIGNALLING & INTERLOCKING ARRANGEMENTS

THESE ARRANGEMENTS WILL BE BROUGHT INTO USE AT A TIME AND DATE TO BE ADVISED BY ALERT.
THIS CANCELS S&I No. 3461



THESE TO BE COMPLETED BY THE RECIPIENT OF THE S & I DIAGRAM

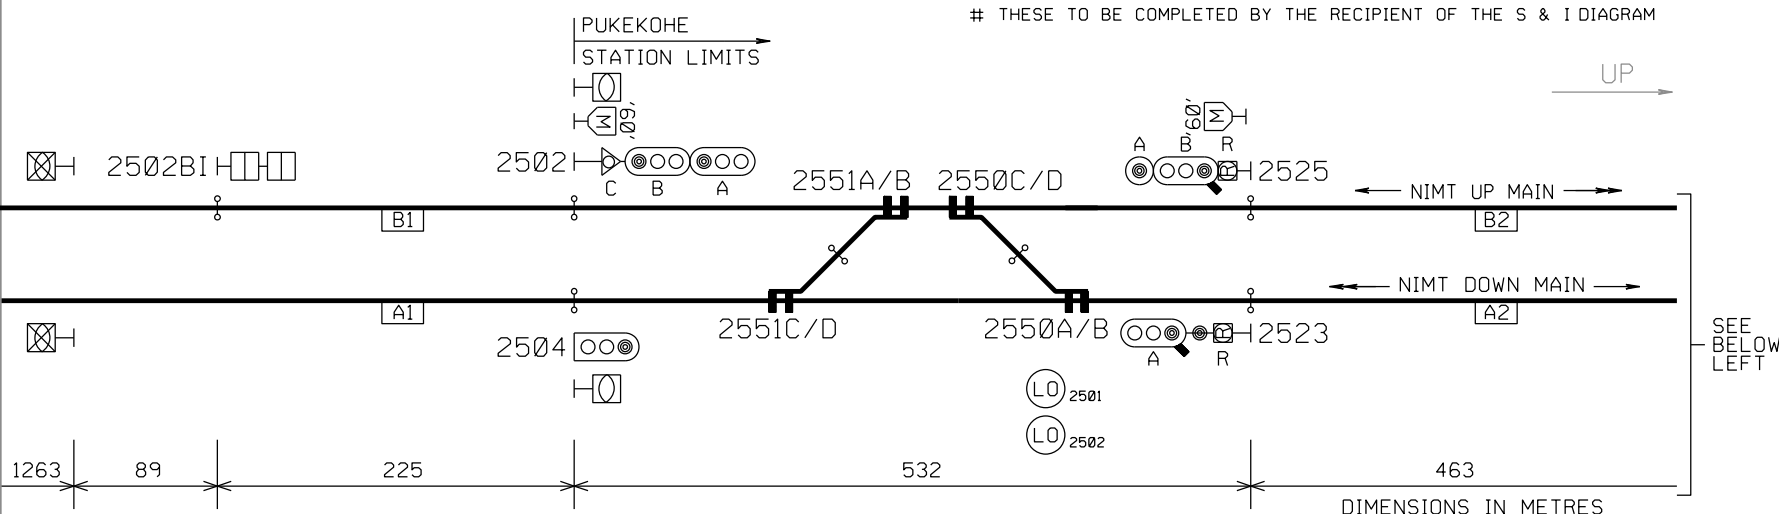

SEE S & I DIAGRAM
FOR MERCER - PUKEKOHE

NOTE: THIS IS A COLOUR DIAGRAM


RED LINES INDICATE ROUTE AVAILABLE FOR ELECTRIC TRAINS

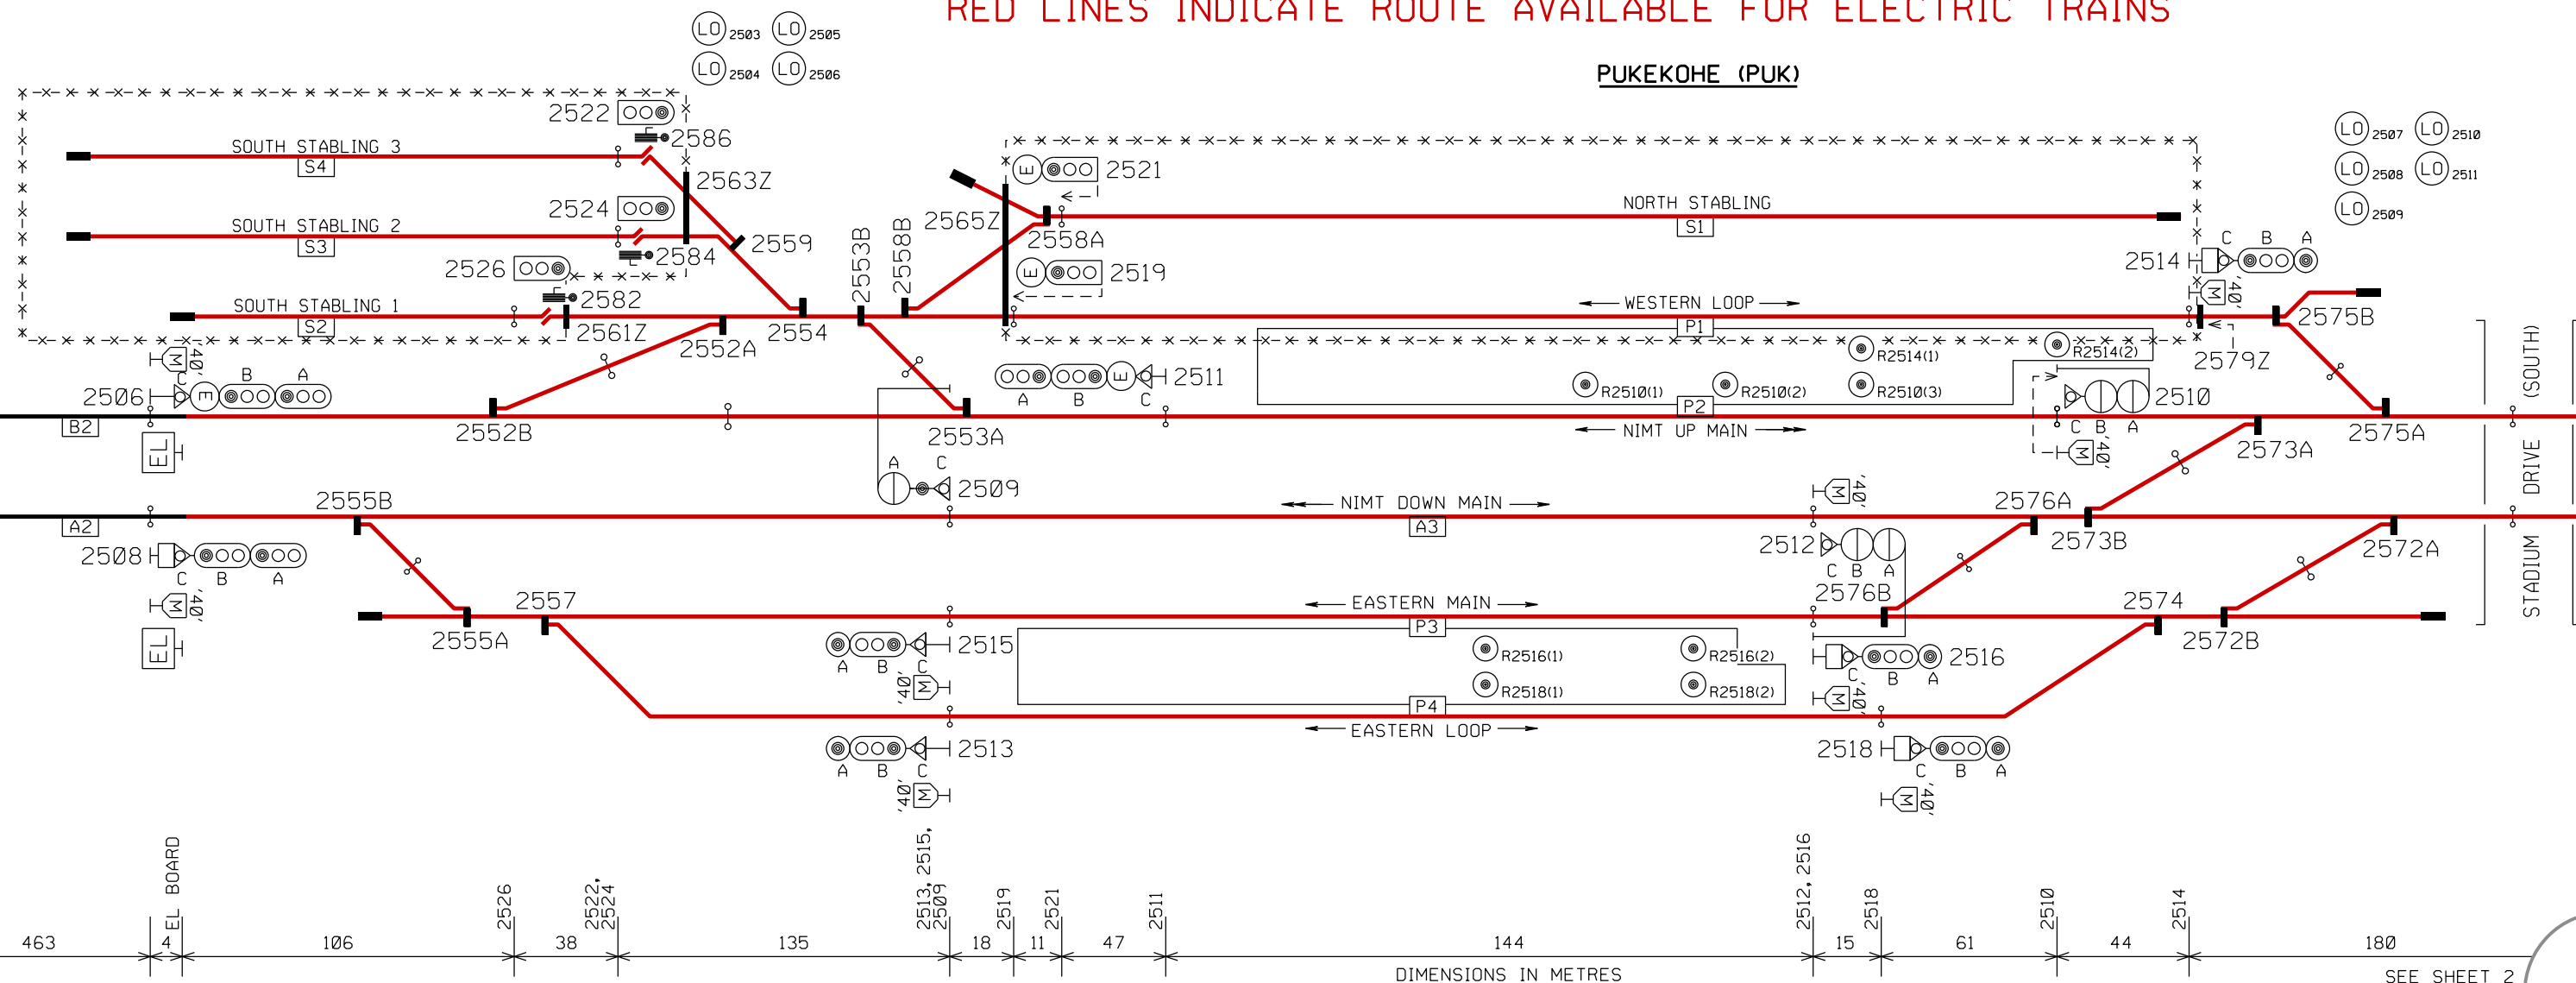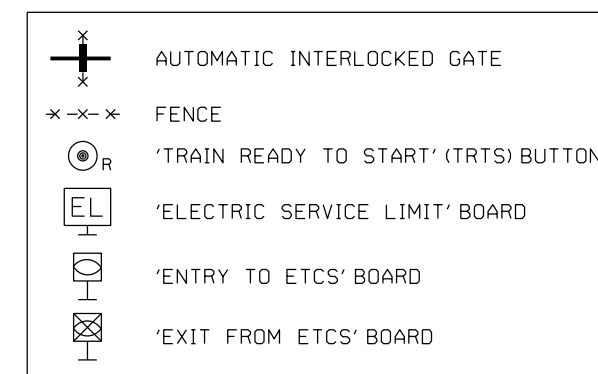

SEE SHEET 2

PUKEKOHE

SIGNALLING & INTERLOCKING ARRANGEMENTS

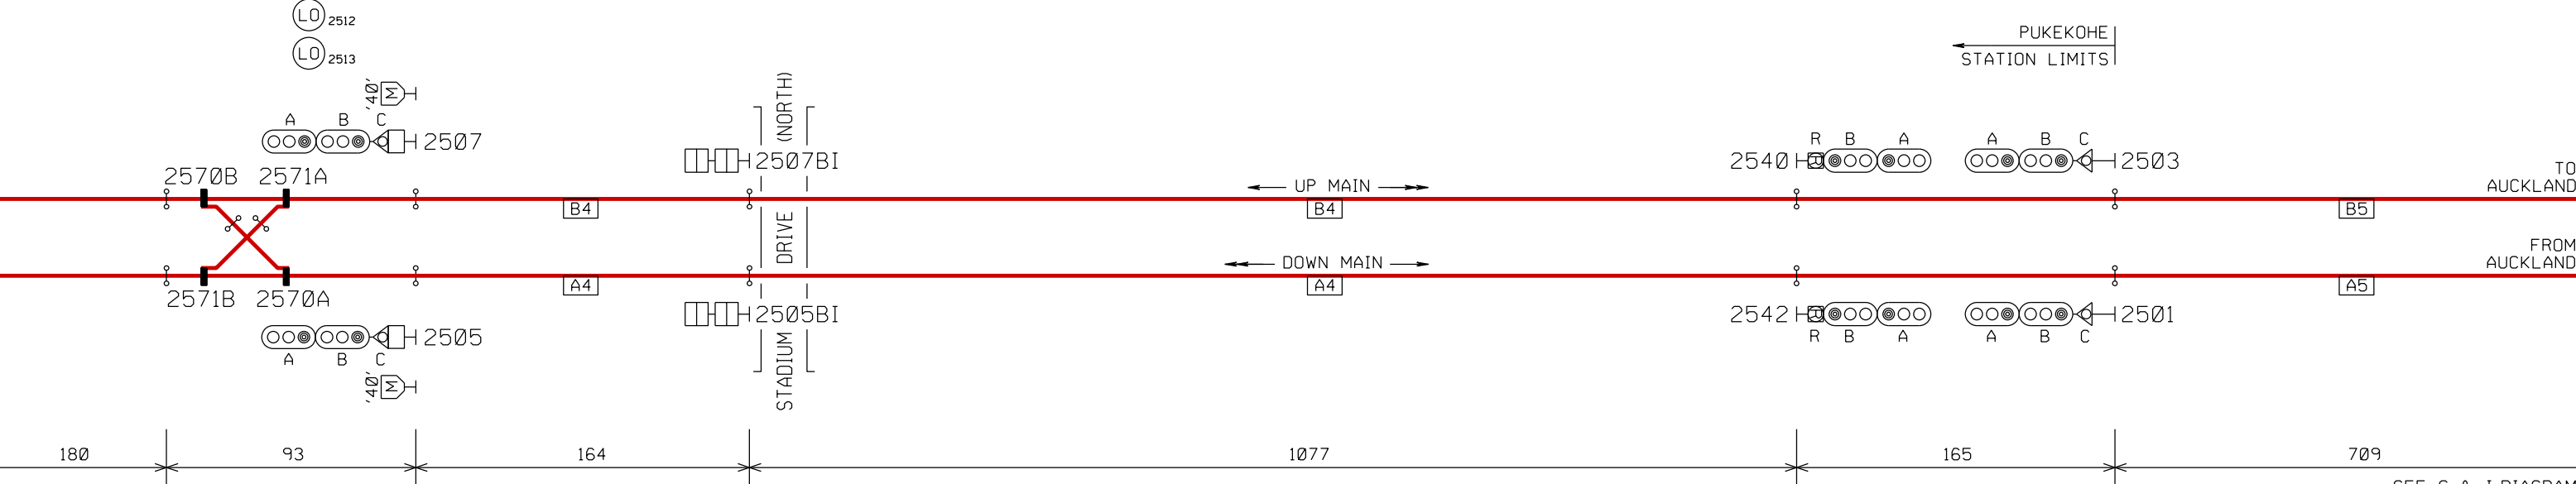

SEE SHEET 1 SEE S & I DIAGRAM FOR PAERATA

DESCRIPTION OF SIGNALS

2501ABC	DOWN HOME FROM A5	NORMAL SPEED TO A4
2502ABC	UP HOME FROM B1	LOW SPEED TO A4
		NORMAL SPEED TO B2
		MEDIUM SPEED TO A2
2503ABC	DOWN HOME FROM B5	LOW SPEED TO A2 OR B2
2504	UP SHUNT FROM A1	NORMAL SPEED TO B4
2505ABC	DOWN DIRECTING FROM A4	LOW SPEED TO B4
		LOW SPEED TO A2 OR B2
2506ABC	UP DIRECTING FROM B2	NORMAL SPEED TO A3
		MEDIUM SPEED TO P4, P3, P2 OR P1
2507ABC	DOWN DIRECTING FROM B4	LOW SPEED TO A3, P4, P3, P2 OR P1
		NORMAL SPEED TO P2
		MEDIUM SPEED TO P1
2508ABC	UP DIRECTING FROM A2	LOW SPEED TO S1, P1 OR P2
		NORMAL SPEED TO P2
		MEDIUM SPEED TO P4, P3, A3 OR P1
2509AC	DOWN DIRECTING FROM A3	LOW SPEED TO P4, P3, A3, P2 OR P1
		NORMAL SPEED TO A3
2510ABC	UP DIRECTING FROM P2	MEDIUM SPEED TO P3 OR P4
		LOW SPEED TO A3, P3 OR P4
		NORMAL SPEED TO A2
2511ABC	DOWN DIRECTING FROM P2	LOW SPEED TO A2
		NORMAL SPEED TO B4
2512ABC	UP DIRECTING FROM A3	MEDIUM SPEED TO A4
		LOW SPEED TO B4 OR A4
		NORMAL SPEED TO B2
		LOW SPEED TO B2, S2, S3 OR S4
2513ABC	DOWN DIRECTING FROM P4	NORMAL SPEED TO A4
		MEDIUM SPEED TO B4
2514ABC	UP DIRECTING FROM P1	LOW SPEED TO A4 OR B4
		MEDIUM SPEED TO A2
2515ABC	DOWN DIRECTING FROM P3	LOW SPEED TO A2
2516ABC	UP DIRECTING FROM P3	MEDIUM SPEED TO B4 OR A4
		LOW SPEED TO B4 OR A4

DESCRIPTION OF ROUTE INDICATORS

SIGNAL	DISPLAY	ROUTE SET TO
2505	P4	PLATFORM 4
	P3	PLATFORM 3
	D	NIMT DOWN MAIN
	U	NIMT UP MAIN
2507	P1	PLATFORM 1
	P4	PLATFORM 4
	P3	PLATFORM 3
	D	NIMT DOWN MAIN
	U	NIMT UP MAIN
2508	P1	PLATFORM 1
	D	NIMT DOWN MAIN
	P3	PLATFORM 3
	P4	PLATFORM 4
2514	U	NIMT UP MAIN
	D	NIMT DOWN MAIN
2516	U	NIMT UP MAIN
	D	NIMT DOWN MAIN
2518	U	NIMT UP MAIN
	D	NIMT DOWN MAIN

NOTE: THIS IS A COLOUR DIAGRAM
RED LINES INDICATE ROUTE AVAILABLE FOR ELECTRIC TRAINS