


DRURY

SIGNALLING & INTERLOCKING ARRANGEMENTS

THESE ARRANGEMENTS WILL BE BROUGHT INTO USE AT A TIME AND DATE TO BE ADVISED BY ALERT.
THIS CANCELS S&I No. 3465
THESE TO BE COMPLETED BY THE RECIPIENT OF THE S & I DIAGRAM

NOTE:

FOR DESCRIPTION OF SIGNALS, SEE SHEET 2

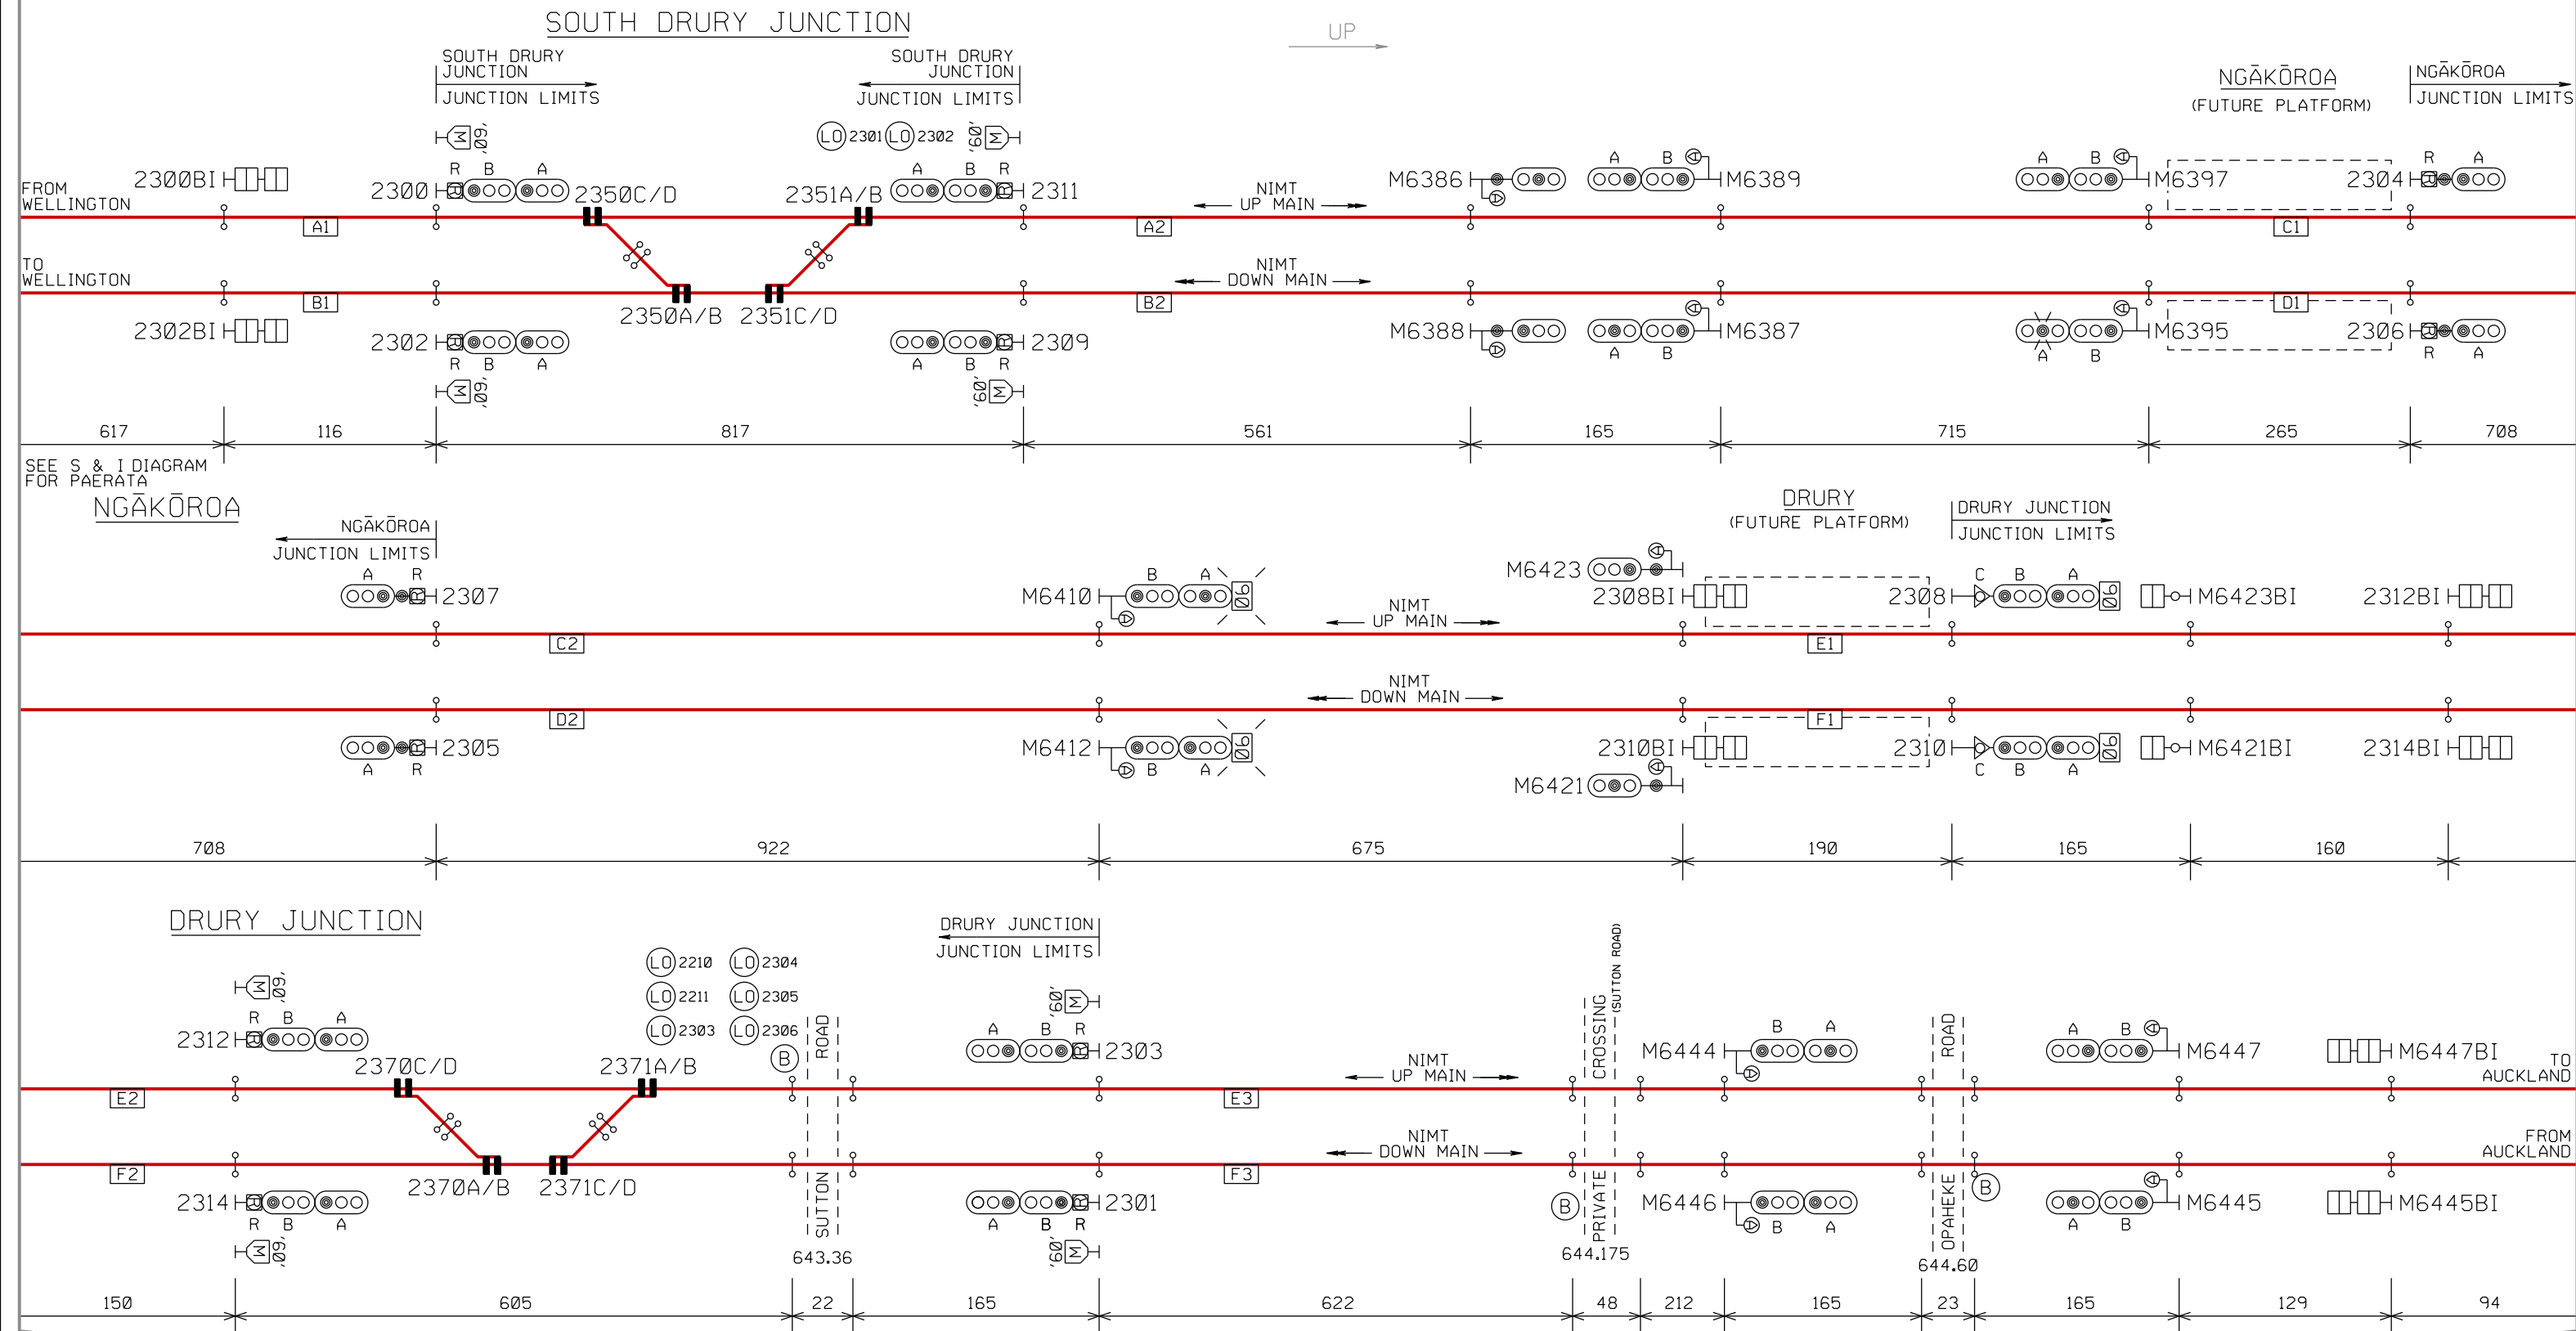

NOTE: THIS IS A COLOUR DIAGRAM

RED LINES INDICATE ROUTE AVAILABLE FOR ELECTRIC TRAINS

SEE S & I DIAGRAM
FOR PAPA KURA

DRURY

SIGNALLING & INTERLOCKING ARRANGEMENTS

DESCRIPTION OF SIGNALS

SOUTH DRURY JUNCTION

2300ABR	UP DEPARTURE FROM A1	NORMAL SPEED TO A2 MEDIUM SPEED TO B2 RESTRICTED SPEED TO A2 OR B2
2302ABR	UP DEPARTURE FROM B1	NORMAL SPEED TO B2 MEDIUM SPEED TO A2 RESTRICTED SPEED TO A2 OR B2
2309ABR	DOWN DEPARTURE FROM B2	NORMAL SPEED TO B1 MEDIUM SPEED TO A1 RESTRICTED SPEED TO B1 OR A1
2311ABR	DOWN DEPARTURE FROM A2	NORMAL SPEED TO A1 MEDIUM SPEED TO B1 RESTRICTED SPEED TO B1 OR A1

NGĀKŌROA

2304AR	UP DEPARTURE FROM C1	NORMAL SPEED TO C2 RESTRICTED SPEED TO C2
2305AR	DOWN DEPARTURE FROM D2	NORMAL SPEED TO D1 RESTRICTED SPEED TO D1
2306AR	UP DEPARTURE FROM D1	NORMAL SPEED TO D2 RESTRICTED SPEED TO D2
2307AR	DOWN DEPARTURE FROM C2	NORMAL SPEED TO C1 RESTRICTED SPEED TO C1

DRURY JUNCTION

2301ABR	DOWN DEPARTURE FROM F3	NORMAL SPEED TO F1 MEDIUM SPEED TO E1 RESTRICTED SPEED TO F1 OR E1
2303ABR	DOWN DEPARTURE FROM E3	NORMAL SPEED TO E1 MEDIUM SPEED TO F1 RESTRICTED SPEED TO F1 OR E1
2308ABC	UP HOME FROM E1	NORMAL SPEED TO E2 LOW SPEED TO E2
2310ABC	UP HOME FROM F1	NORMAL SPEED TO F2 LOW SPEED TO F2
2312ABR	UP DEPARTURE FROM E2	NORMAL SPEED TO E3 MEDIUM SPEED TO F3 RESTRICTED SPEED TO E3 OR F3
2314ABR	UP DEPARTURE FROM F2	NORMAL SPEED TO F3 MEDIUM SPEED TO E3 RESTRICTED SPEED TO E3 OR F3

DESCRIPTION OF SPEED INDICATORS

SIGNAL	DISPLAY	DESCRIPTION
M6410	90 (FLASHING)	ADVANCE CAUTION NORMAL SPEED (REDUCE TO 90 KM/H AT 2308)
M6412	90 (FLASHING)	ADVANCE CAUTION NORMAL SPEED (REDUCE TO 90 KM/H AT 2310)
2308	90	CAUTION NORMAL SPEED (90 KM/H) TO E2
2310	90	CAUTION NORMAL SPEED (90 KM/H) TO F2