



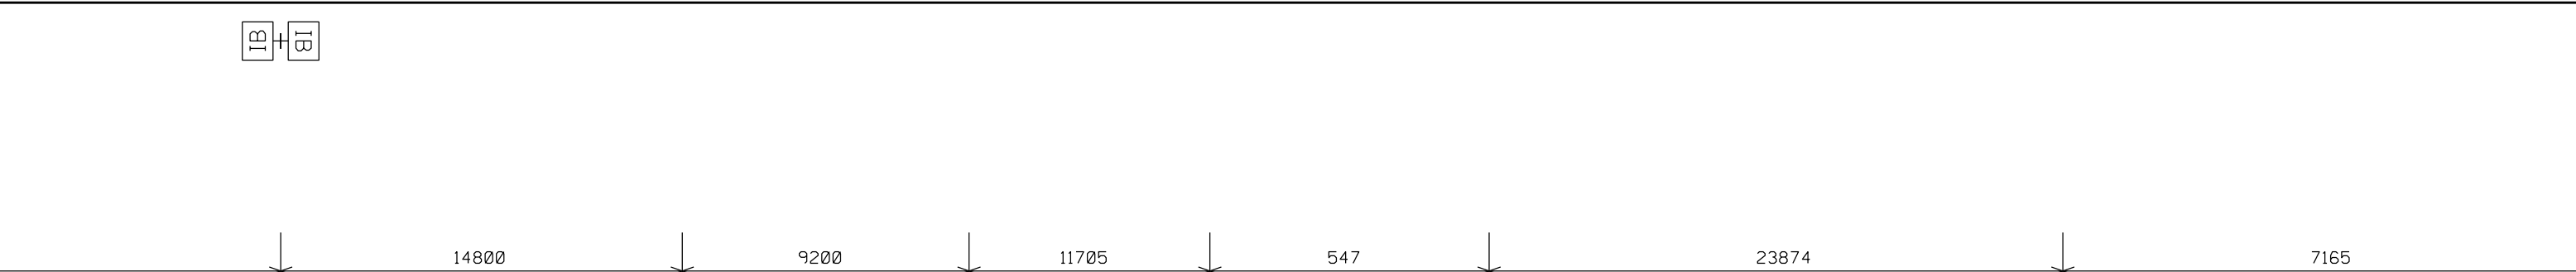

ESKDALE - RAUPUNGA SIDING

SIGNALLING & INTERLOCKING ARRANGEMENTS

THESE ARRANGEMENTS WILL BE BROUGHT INTO USE AT A TIME AND DATE TO BE ADVISED BY ALERT.
THIS CANCELS S&I No.2603
THESE TO BE COMPLETED BY THE RECIPIENT OF THE S & I DIAGRAM

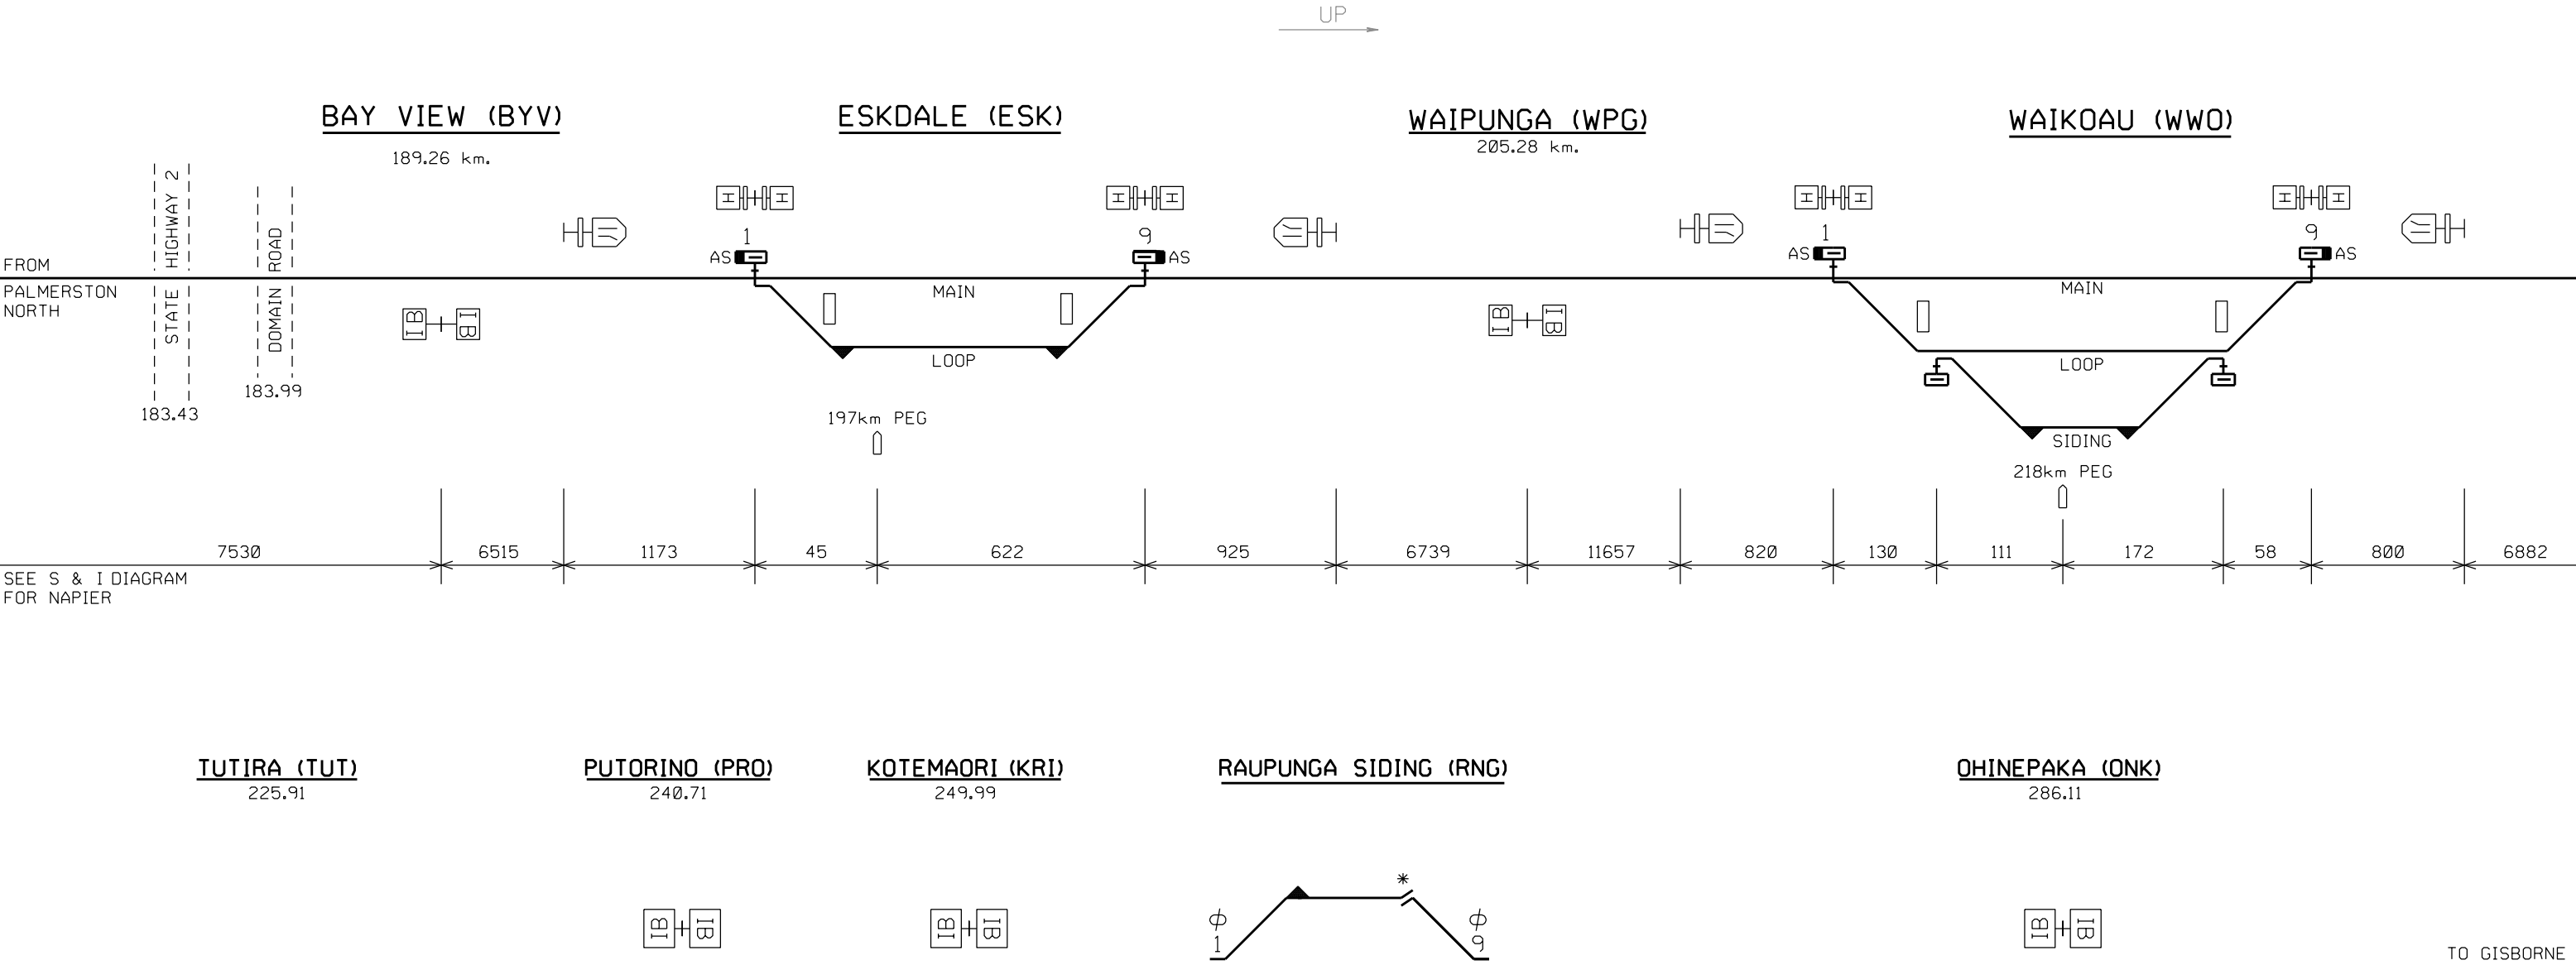

NOTE: 1) ϕ 1 AND 9 POINTS AT RAUPUNGA ARE PS BOLTED AND PADLOCKED IN THE NORMAL POSITION SPECIAL AUTHORISATION FROM TRAIN CONTROL IS REQUIRED TO ENTER SIDING
2) * THE SIDING TRAP POINTS AT THE NORTH END ARE SPIKED IN THE DERAILING POSITION (SPECIAL PROCEDURES DETAILED IN THE WORKING TIMETABLE)

3) THE LOOP TO SIDING POINTS AT WAIKOAU, SHOWN AS DERAILING BLOCKS ON THIS DIAGRAM MAY HAVE TRAP POINTS, TRAP POINTS INDICATORS AND RODDING UNTIL CHANGED OVER

TO S & I DIAGRAM
FOR WAIROA