


WAIOURU - TANGIWAI

SIGNALLING & INTERLOCKING ARRANGEMENTS

THESE ARRANGEMENTS WILL BE BROUGHT INTO USE AT A TIME AND DATE TO BE ADVISED BY ALERT.
THIS CANCELS S&I No. 3095

THESE TO BE COMPLETED BY THE RECIPIENT OF THE S & I DIAGRAM

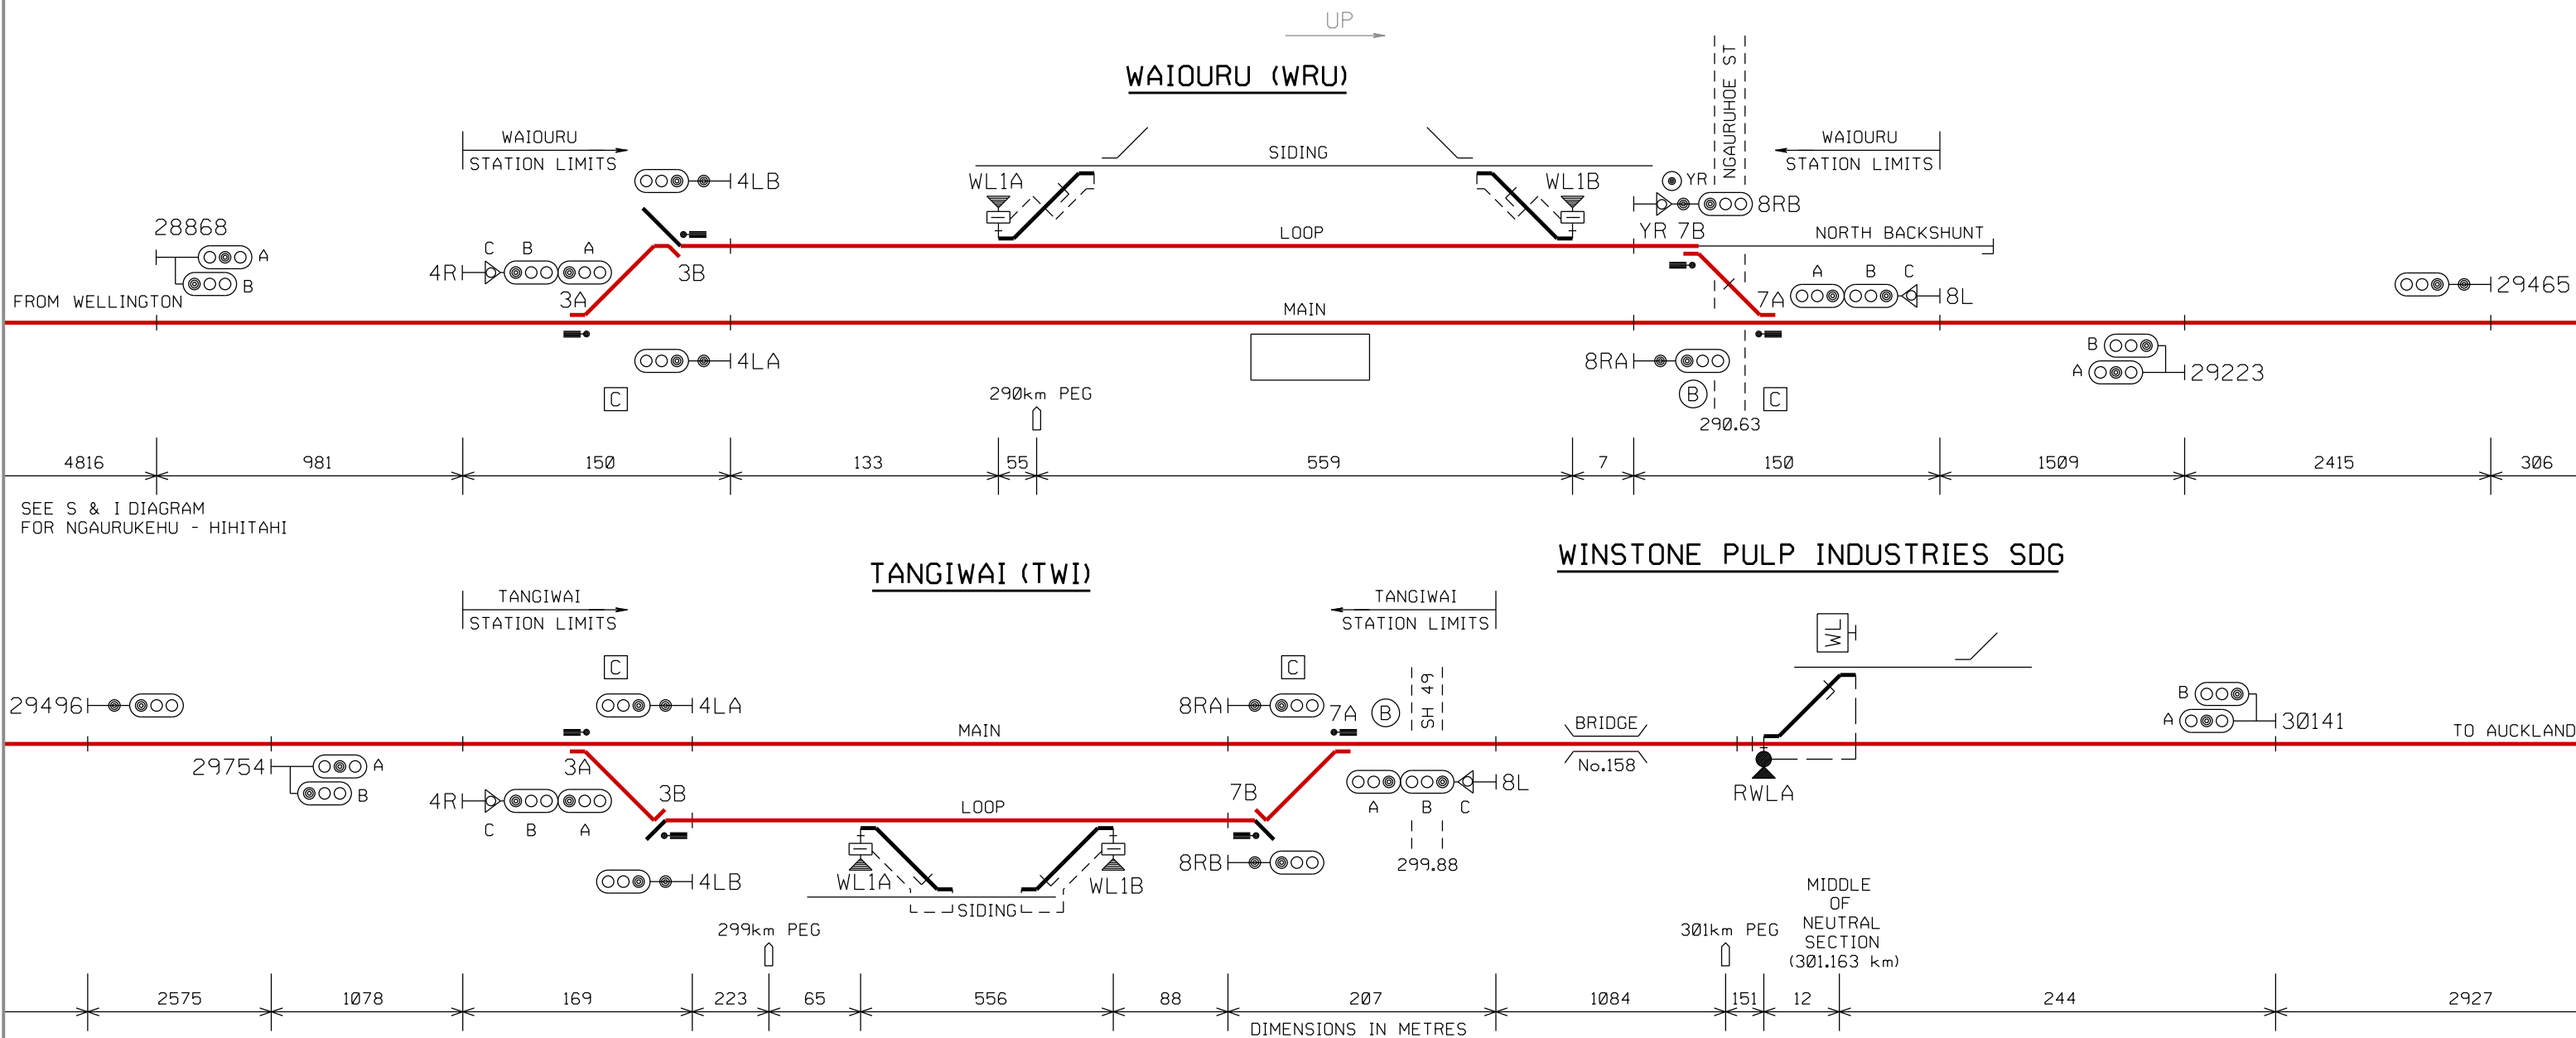

DESCRIPTION OF SIGNALS: WAIOURU			
4RABC	UP HOME	NORMAL SPEED TO MAIN	
		MEDIUM SPEED TO LOOP	
		LOW SPEED TO MAIN, LOOP OR SIDING	
4LA	DOWN DEPARTURE FROM MAIN		
4LB	DOWN DEPARTURE FROM LOOP		
8RA	UP DEPARTURE FROM MAIN		
8RB	UP DEPARTURE FROM LOOP		
8LABC	DOWN HOME	NORMAL SPEED TO MAIN	
		MEDIUM SPEED TO LOOP	
		LOW SPEED TO MAIN, LOOP OR SIDING	
YR	SHUNT TO NORTH BACKSHUNT	LOW SPEED TO NORTH BACKSHUNT	

DESCRIPTION OF SIGNALS: TANGIWAI			
4RABC	UP HOME	NORMAL SPEED TO MAIN	
		MEDIUM SPEED TO LOOP	
		LOW SPEED TO MAIN, LOOP OR SIDING	
4LA	DOWN DEPARTURE FROM MAIN		
4LB	DOWN DEPARTURE FROM LOOP		
8RA	UP DEPARTURE FROM MAIN		
8RB	UP DEPARTURE FROM LOOP		
8LABC	DOWN HOME	NORMAL SPEED TO MAIN	
		MEDIUM SPEED TO LOOP	
		LOW SPEED TO MAIN, LOOP OR SIDING	

NOTE 1): THIS IS A COLOUR DIAGRAM
RED LINES INDICATE ROUTE AVAILABLE FOR ELECTRIC TRAINS