
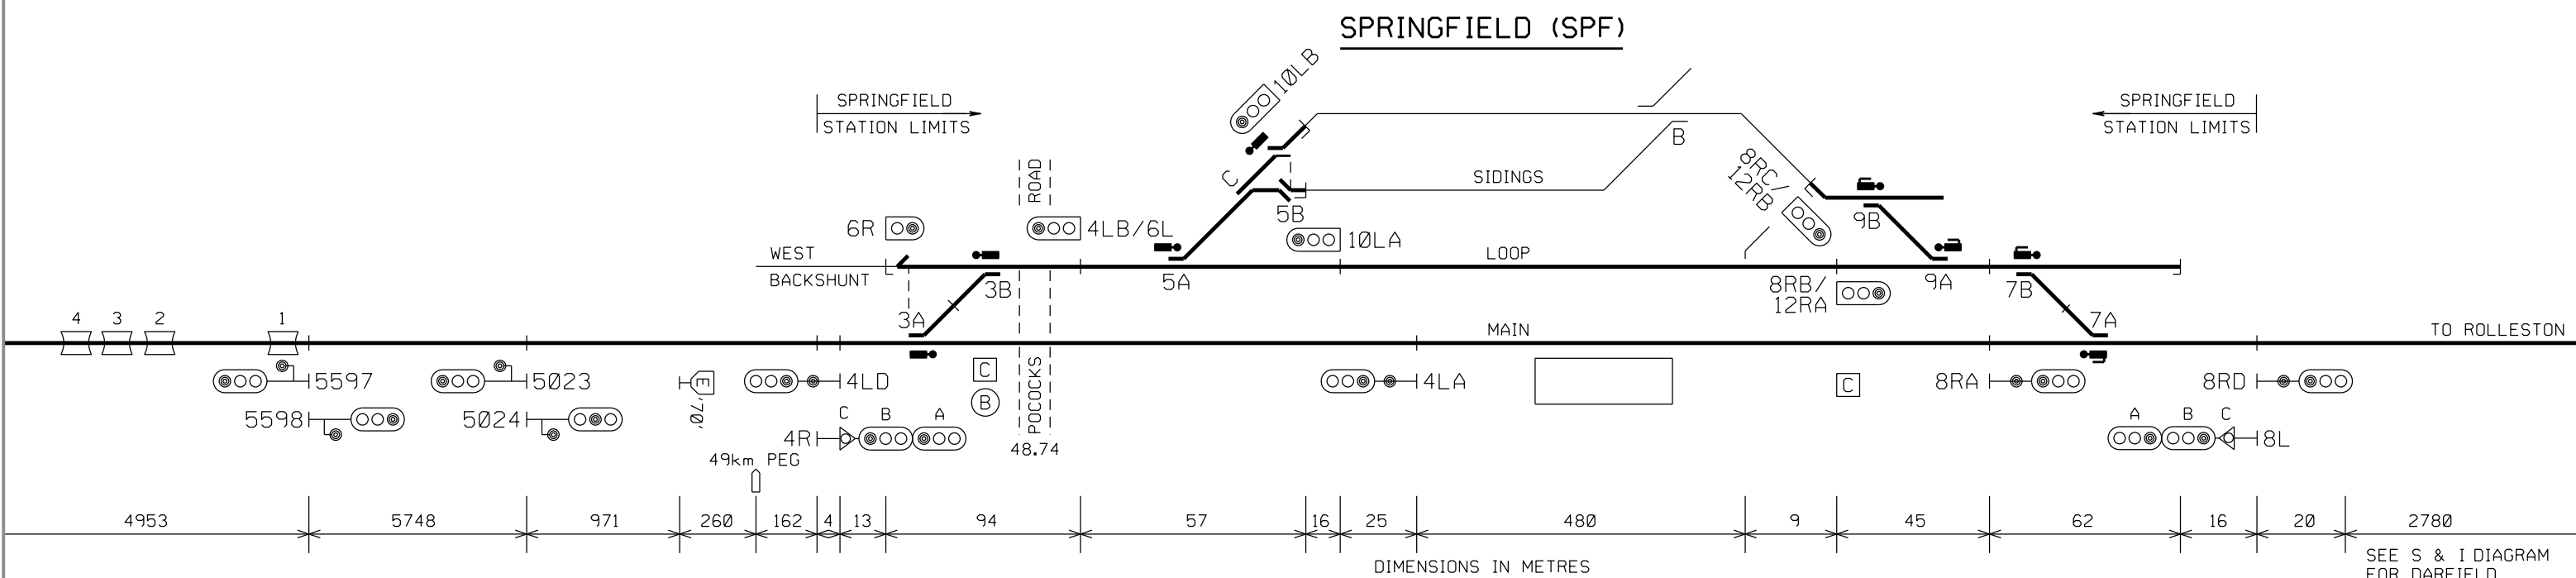


STAIRCASE - SPRINGFIELD

SIGNALLING & INTERLOCKING ARRANGEMENTS

THESE ARRANGEMENTS WILL BE BROUGHT INTO USE AT A TIME AND DATE TO BE ADVISED BY ALERT.
THIS CANCELS S&I No. 2866

THESE TO BE COMPLETED BY THE RECIPIENT OF THE S & I DIAGRAM

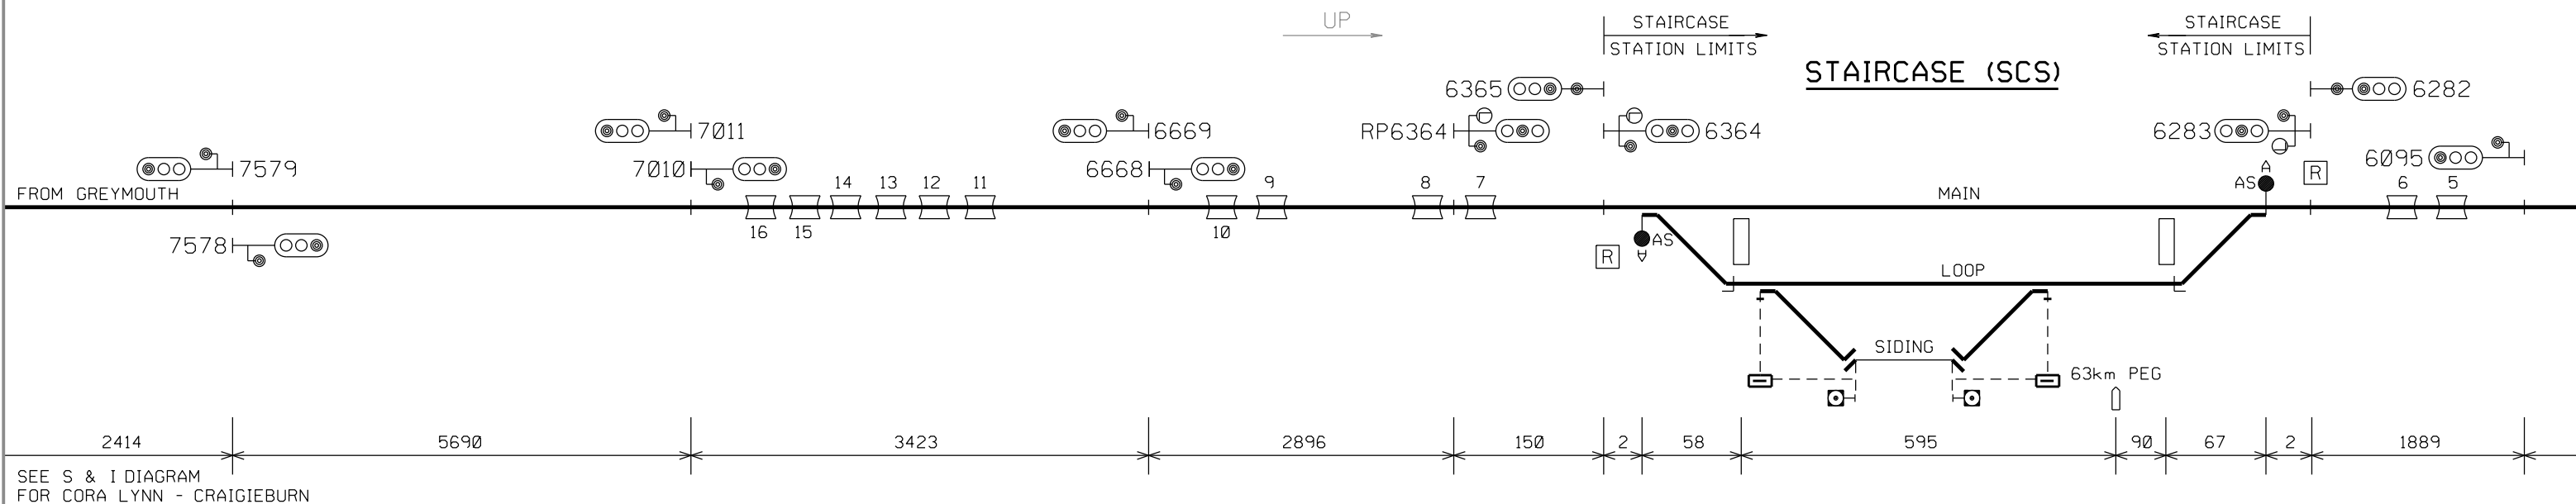

DESCRIPTION OF SIGNALS: SPRINGFIELD

4LA	DOWN DIRECTING FROM MAIN	LOW SPEED TO MAIN OR WEST BACKSHUNT	8RA	UP DIRECTING FROM MAIN	LOW SPEED TO MAIN OR EAST BACKSHUNT
4LB/6L	SHUNT AND DOWN DIRECTING FROM LOOP		8RB/12RA	SHUNT AND UP DIRECTING FROM LOOP	LOW SPEED TO MAIN OR EAST BACKSHUNT
4LD	DOWN DEPARTURE		8RC/12RB	SHUNT AND UP DIRECTING FROM SIDINGS	LOW SPEED TO MAIN OR EAST BACKSHUNT
4RABC	UP HOME		8RD	UP DEPARTURE	
			10LA	SHUNT FROM LOOP	LOW SPEED TO No. 4LB/6L SIGNAL
			10LB	SHUNT FROM SIDINGS	LOW SPEED TO No. 4LB/6L SIGNAL
			12L	SHUNT FROM EAST BACKSHUNT	LOW SPEED TO ALL ROADS
6R	SHUNT FROM WEST BACKSHUNT				
8LABC	DOWN HOME				
		NORMAL SPEED TO MAIN			
		MEDIUM SPEED TO LOOP			
		LOW SPEED TO ALL ROADS			
		LOW SPEED TO MAIN			
		MEDIUM SPEED TO LOOP			
		LOW SPEED TO ALL ROADS			