


GREYMOUTH (GRM)

SIGNALLING & INTERLOCKING ARRANGEMENTS

THESE ARRANGEMENTS WILL BE BROUGHT INTO USE AT A TIME AND DATE TO BE ADVISED BY ALERT.
THIS CANCELS S&I No. 3118

THESE TO BE COMPLETED BY THE RECIPIENT OF THE S & I DIAGRAM

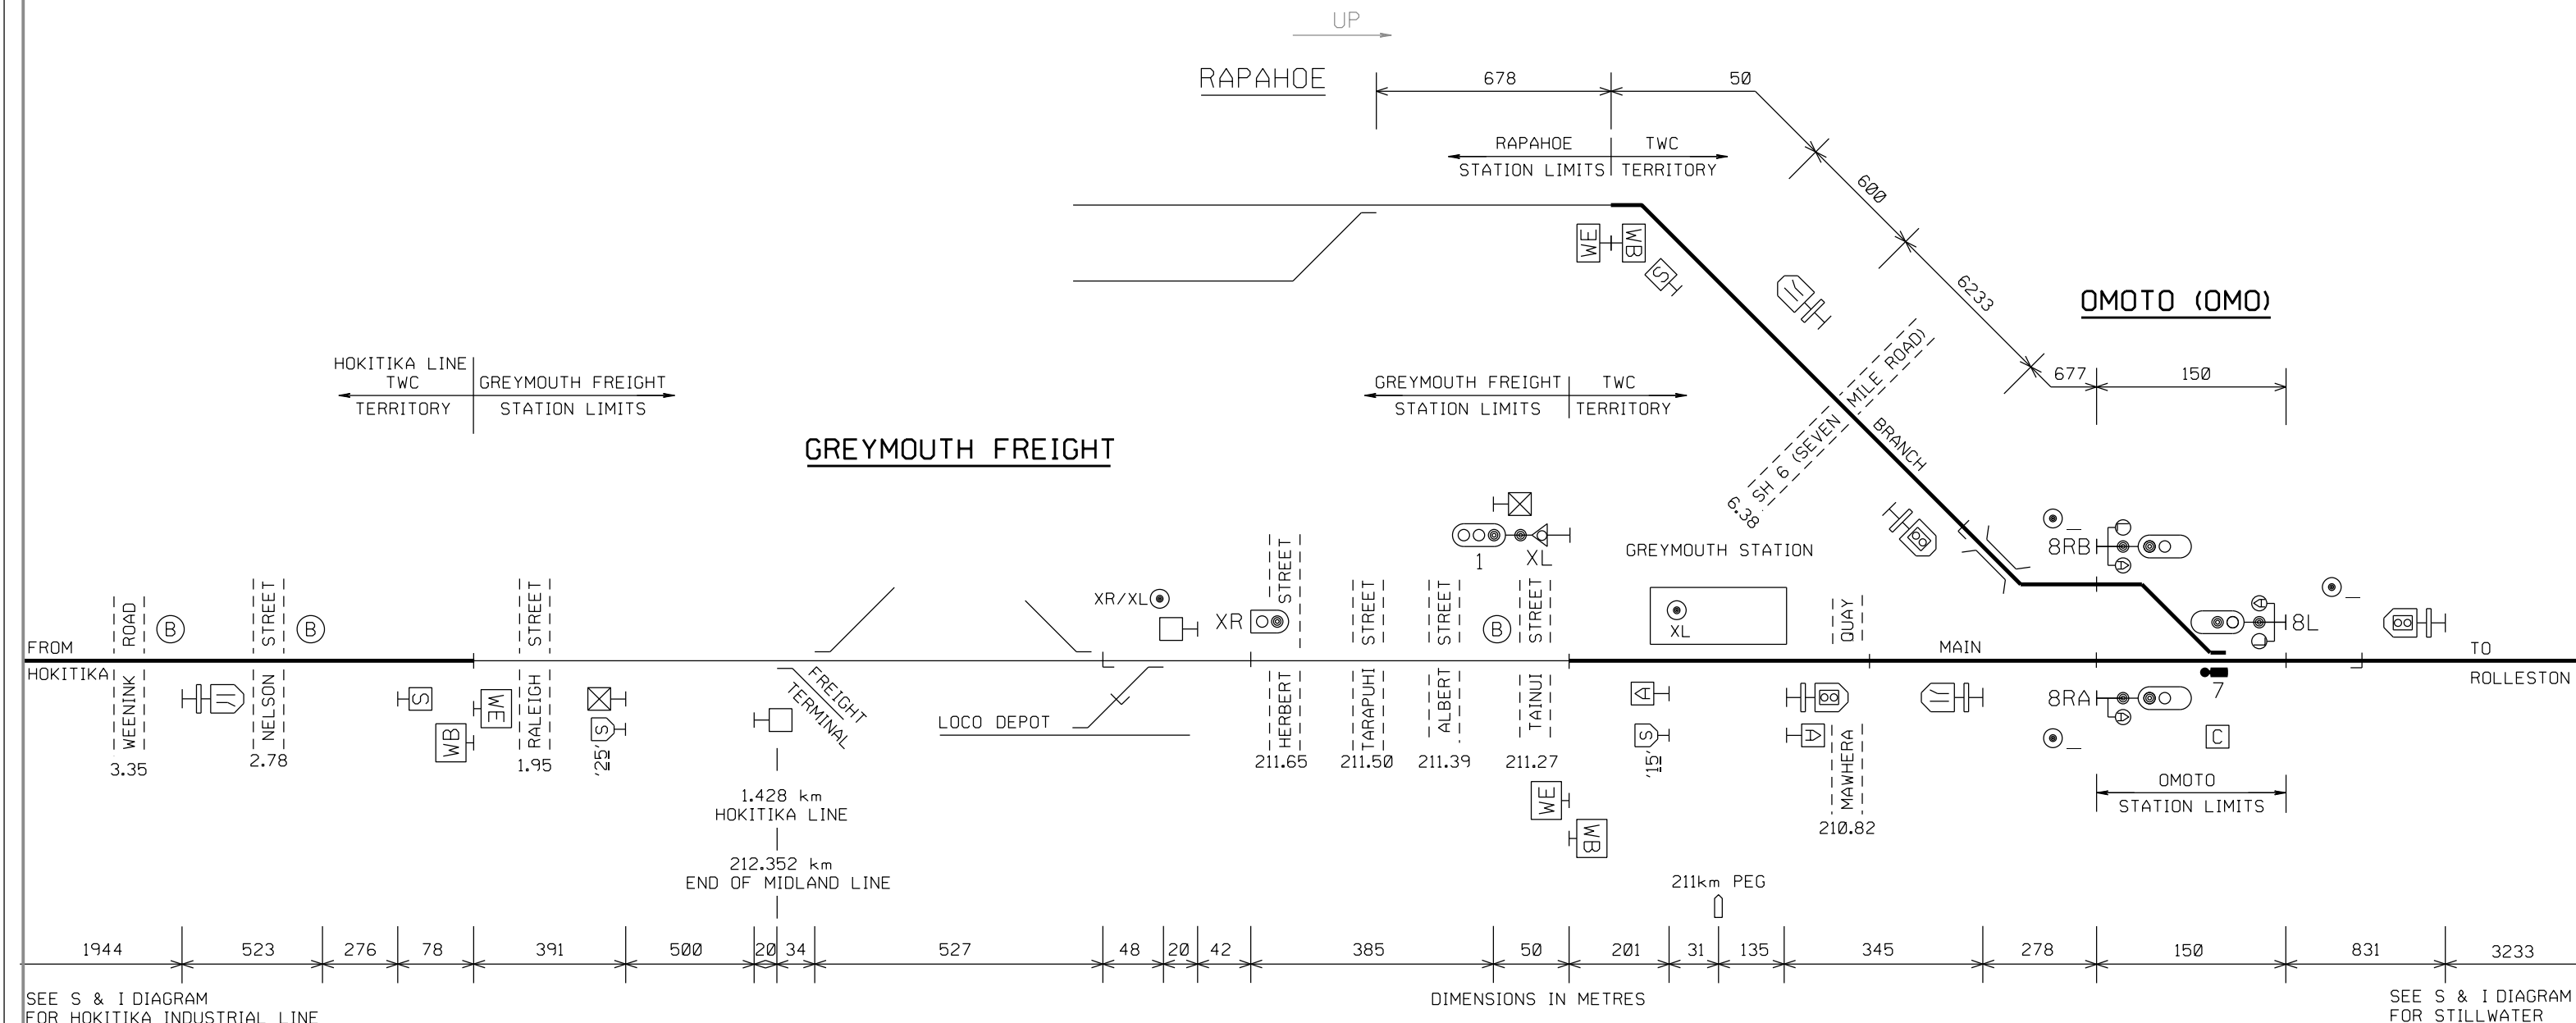

DESCRIPTION OF SIGNALS

- "ALARMS START HERE" BOARD (TAINUI ST)
- NOTICE BOARD "ALL TRAINS MUST BE PILOTED BEYOND THIS POINT"

GREYMOUTH FREIGHT

1	DOWN HOME	FIXED AT STOP
XL	SHUNT	L.S TO "ALL TRAINS MUST BE PILOTED BEYOND THIS POINT" NOTICE BOARD
XR	SHUNT	L.S TO "TWC BEGINS" BOARD

OMOTO

8L	DOWN ARRIVAL SIGNAL	N.S. TO GREYMOUTH STATION MAIN L.S. TO RAPAHOE BRANCH (L LIGHT ILLUMINATED) N.S. TO MIDLAND LINE
8RA	UP MAIN ARRIVAL SIGNAL (NOT FITTED WITH 'L' LIGHT)	
8RB	UP BRANCH ARRIVAL SIGNAL	L.S. TO MIDLAND LINE (L LIGHT ILLUMINATED)