


SOUTH JUNCTION - NORTH JUNCTION

SIGNALLING & INTERLOCKING ARRANGEMENTS

THESE ARRANGEMENTS WILL BE BROUGHT INTO USE AT A TIME AND DATE TO BE ADVISED BY ALERT.
THIS CANCELS S&I No. 3058
THESE TO BE COMPLETED BY THE RECIPIENT OF THE S & I DIAGRAM

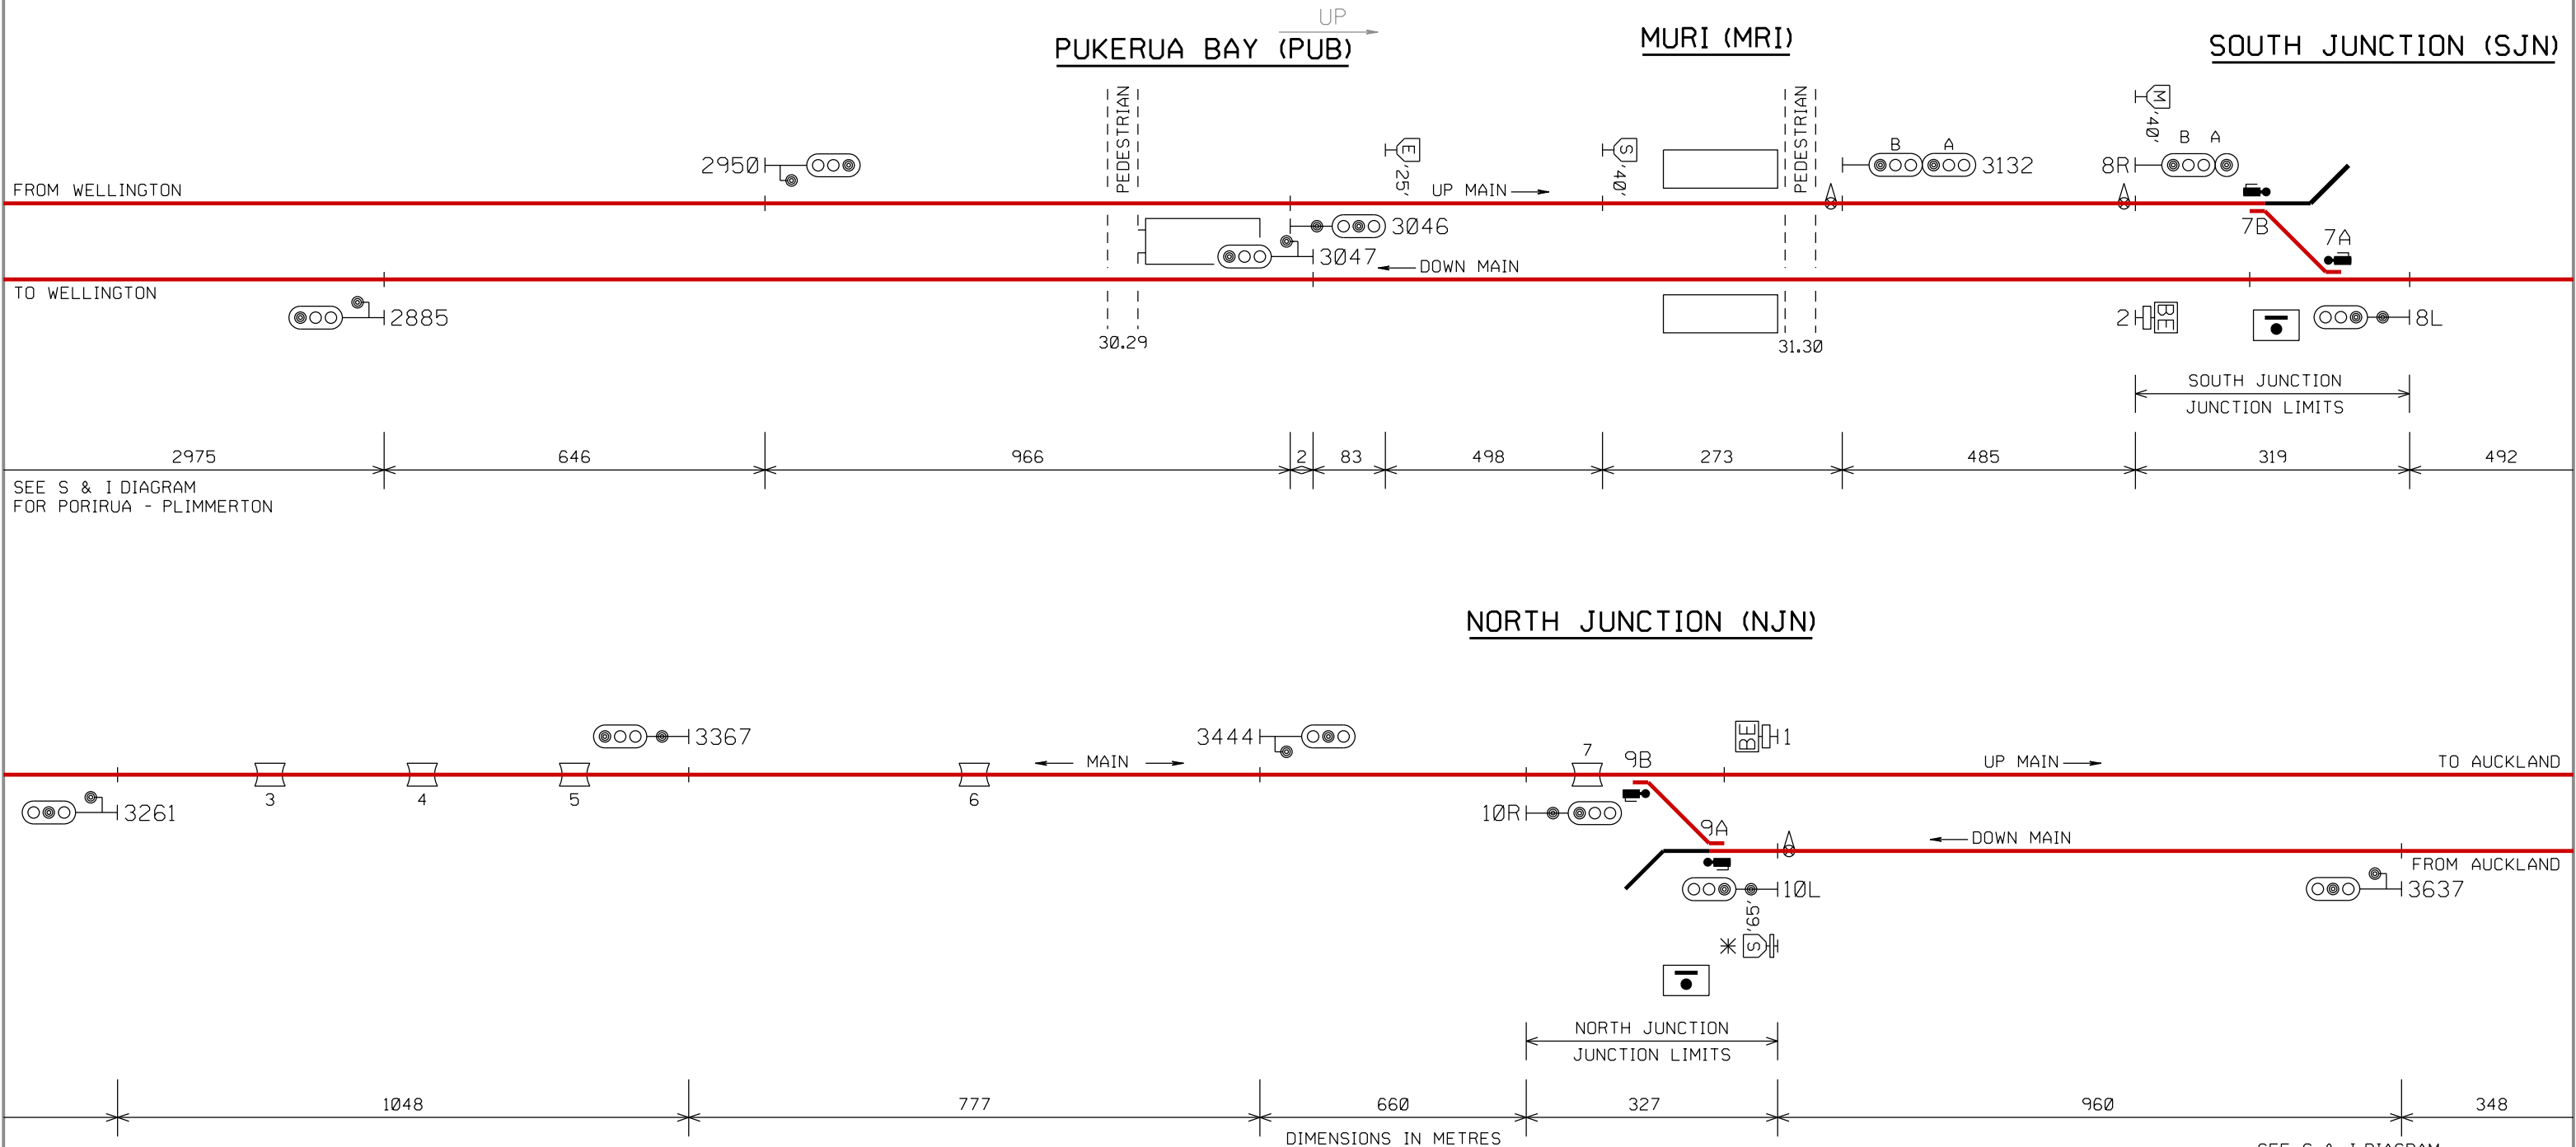

BE BLOCK ENTRY BOARD

* ADDITIONAL SIGN BELOW 65 km/h SPEED BOARD WITH WORDING 'PAST SIGNAL'

DESCRIPTION OF SIGNALS

SOUTH JUNCTION

8RAB UP DEPARTURE MEDIUM SPEED TO MAIN
8L DOWN STARTING

NORTH JUNCTION

10R UP STARTING
10L DOWN DEPARTURE

NOTE: THIS IS A COLOUR DIAGRAM

RED LINES INDICATE ROUTE AVAILABLE FOR ELECTRIC TRAINS

PRINTED COPIES OF THIS DOCUMENT ARE UNCONTROLLED

P.R. KING
SENIOR SIGNALS ENGINEER