


NGAURANGA

SIGNALLING & INTERLOCKING ARRANGEMENTS

THESE ARRANGEMENTS WILL BE BROUGHT INTO USE AT A TIME AND DATE TO BE ADVISED BY ALERT.
THIS CANCELS S&I No. 3397
THESE TO BE COMPLETED BY THE RECIPIENT OF THE S & I DIAGRAM

UP
→

NGAURANGA (NGA)

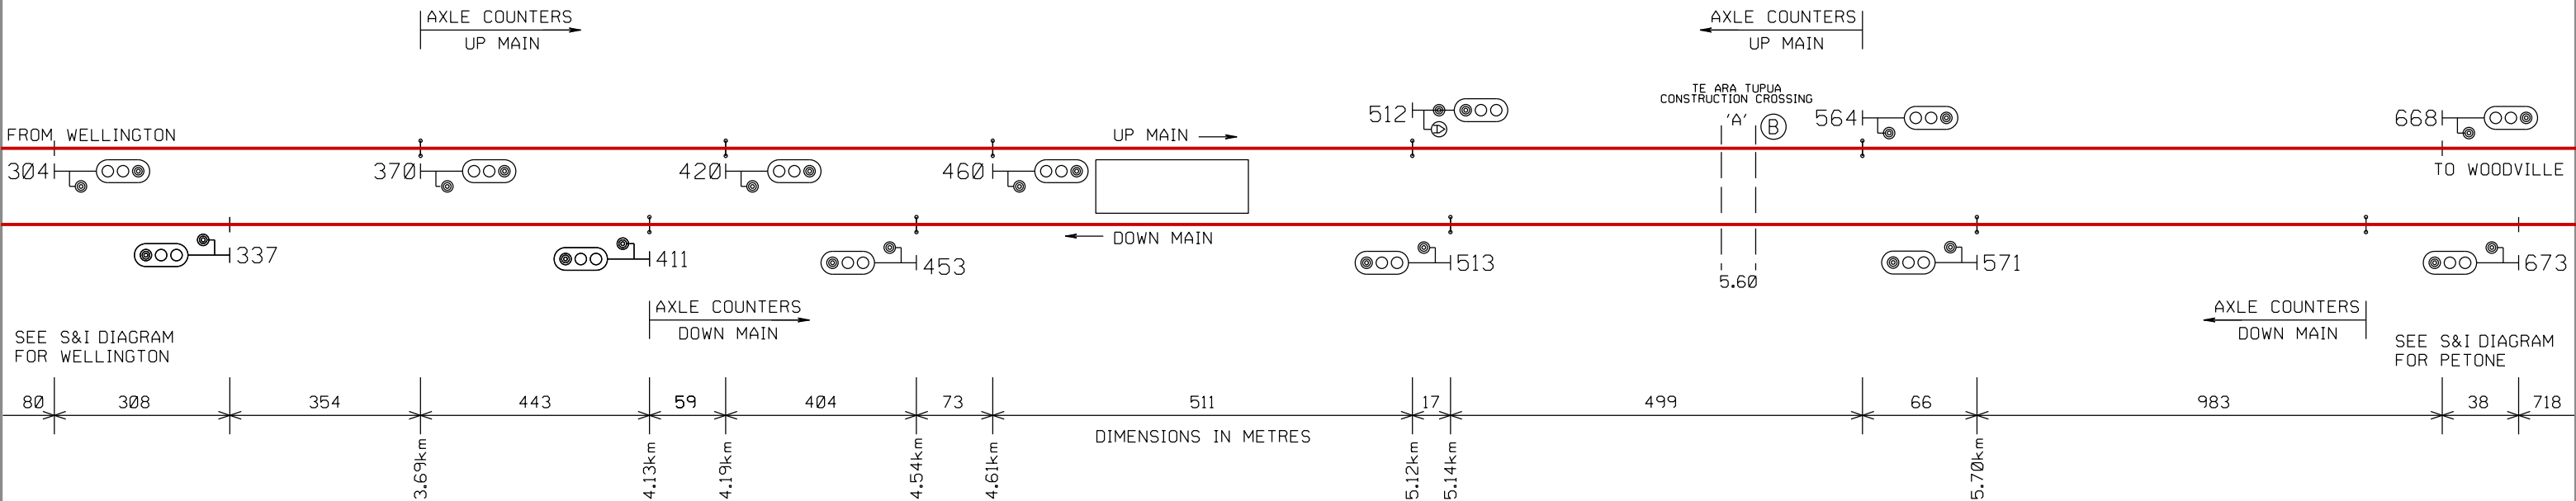

NOTE: THIS IS A COLOUR DIAGRAM
RED LINES INDICATE ROUTE AVAILABLE FOR ELECTRIC TRAINS

PRINTED COPIES OF THIS DOCUMENT ARE UNCONTROLLED

SIGNALS 512 CAN BE HELD AT STOP BY TRAIN CONTROL.

P.R. KING
SENIOR SIGNALS ENGINEER