


MOTUMAOHO - EUREKA

SIGNALLING & INTERLOCKING ARRANGEMENTS

THESE ARRANGEMENTS WILL BE BROUGHT INTO USE AT A TIME AND DATE TO BE ADVISED BY ALERT.
THIS CANCELS S&I No. 3292

THESE TO BE COMPLETED BY THE RECIPIENT OF THE S & I DIAGRAM

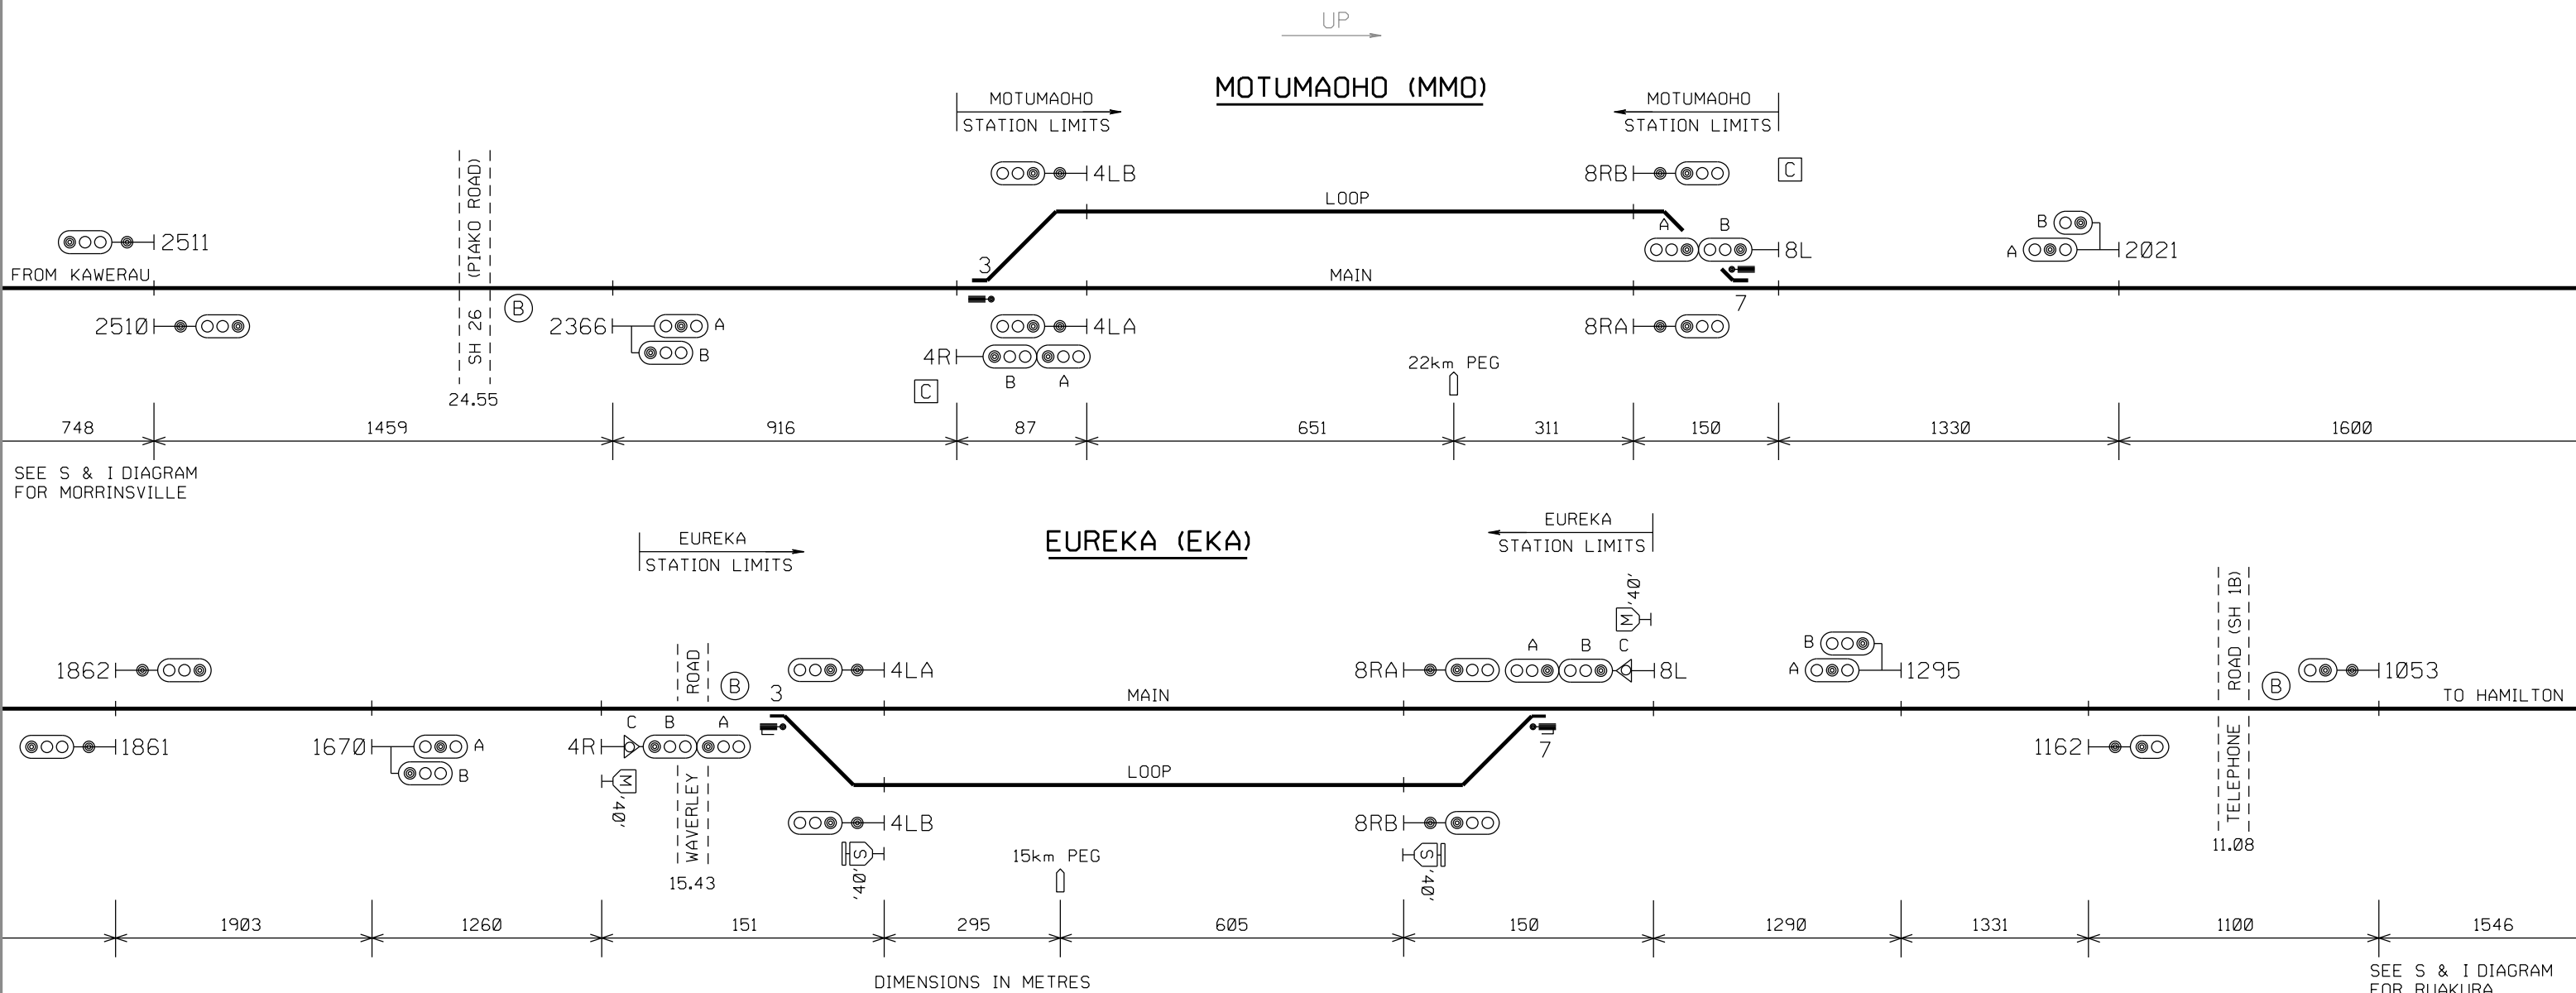

DESCRIPTION OF SIGNALS: MOTUMAOHO

4RAB	UP HOME	NORMAL SPEED TO MAIN MEDIUM SPEED TO LOOP
4LA	DOWN DEPARTURE FROM MAIN	
4LB	DOWN DEPARTURE FROM LOOP	
8RA	UP DEPARTURE FROM MAIN	
8RB	UP DEPARTURE FROM LOOP	
8LAB	DOWN HOME	NORMAL SPEED TO MAIN MEDIUM SPEED TO LOOP

DESCRIPTION OF SIGNALS: EUREKA

4RABC	UP HOME	NORMAL SPEED TO MAIN MEDIUM SPEED TO LOOP LOW SPEED TO ALL ROADS
4LA	DOWN DEPARTURE FROM MAIN	
4LB	DOWN DEPARTURE FROM LOOP	
8RA	UP DEPARTURE FROM MAIN	
8RB	UP DEPARTURE FROM LOOP	
8LABC	DOWN HOME	NORMAL SPEED TO MAIN MEDIUM SPEED TO LOOP LOW SPEED TO ALL ROADS

40' S
I
ADDITIONAL BOARD ABOVE PERMANENT SPEED BOARD
READING "THROUGH TURNOUT"