

WELLINGTON
05/02/15




S & I DIAGRAM No.3149
SHEET No.1 OF 1
DATE IN SERVICE 11.02.15
BULLETIN No. 79

ASHHURST (AHT)

SIGNALLING & INTERLOCKING ARRANGEMENTS

THESE ARRANGEMENTS WILL BE BROUGHT INTO USE AT A TIME AND DATE TO BE ADVISED BY SEMI-PERMANENT BULLETIN.
THIS CANCELS S&I No.2779

THESE TO BE COMPLETED BY THE RECIPIENT OF THE S & I DIAGRAM

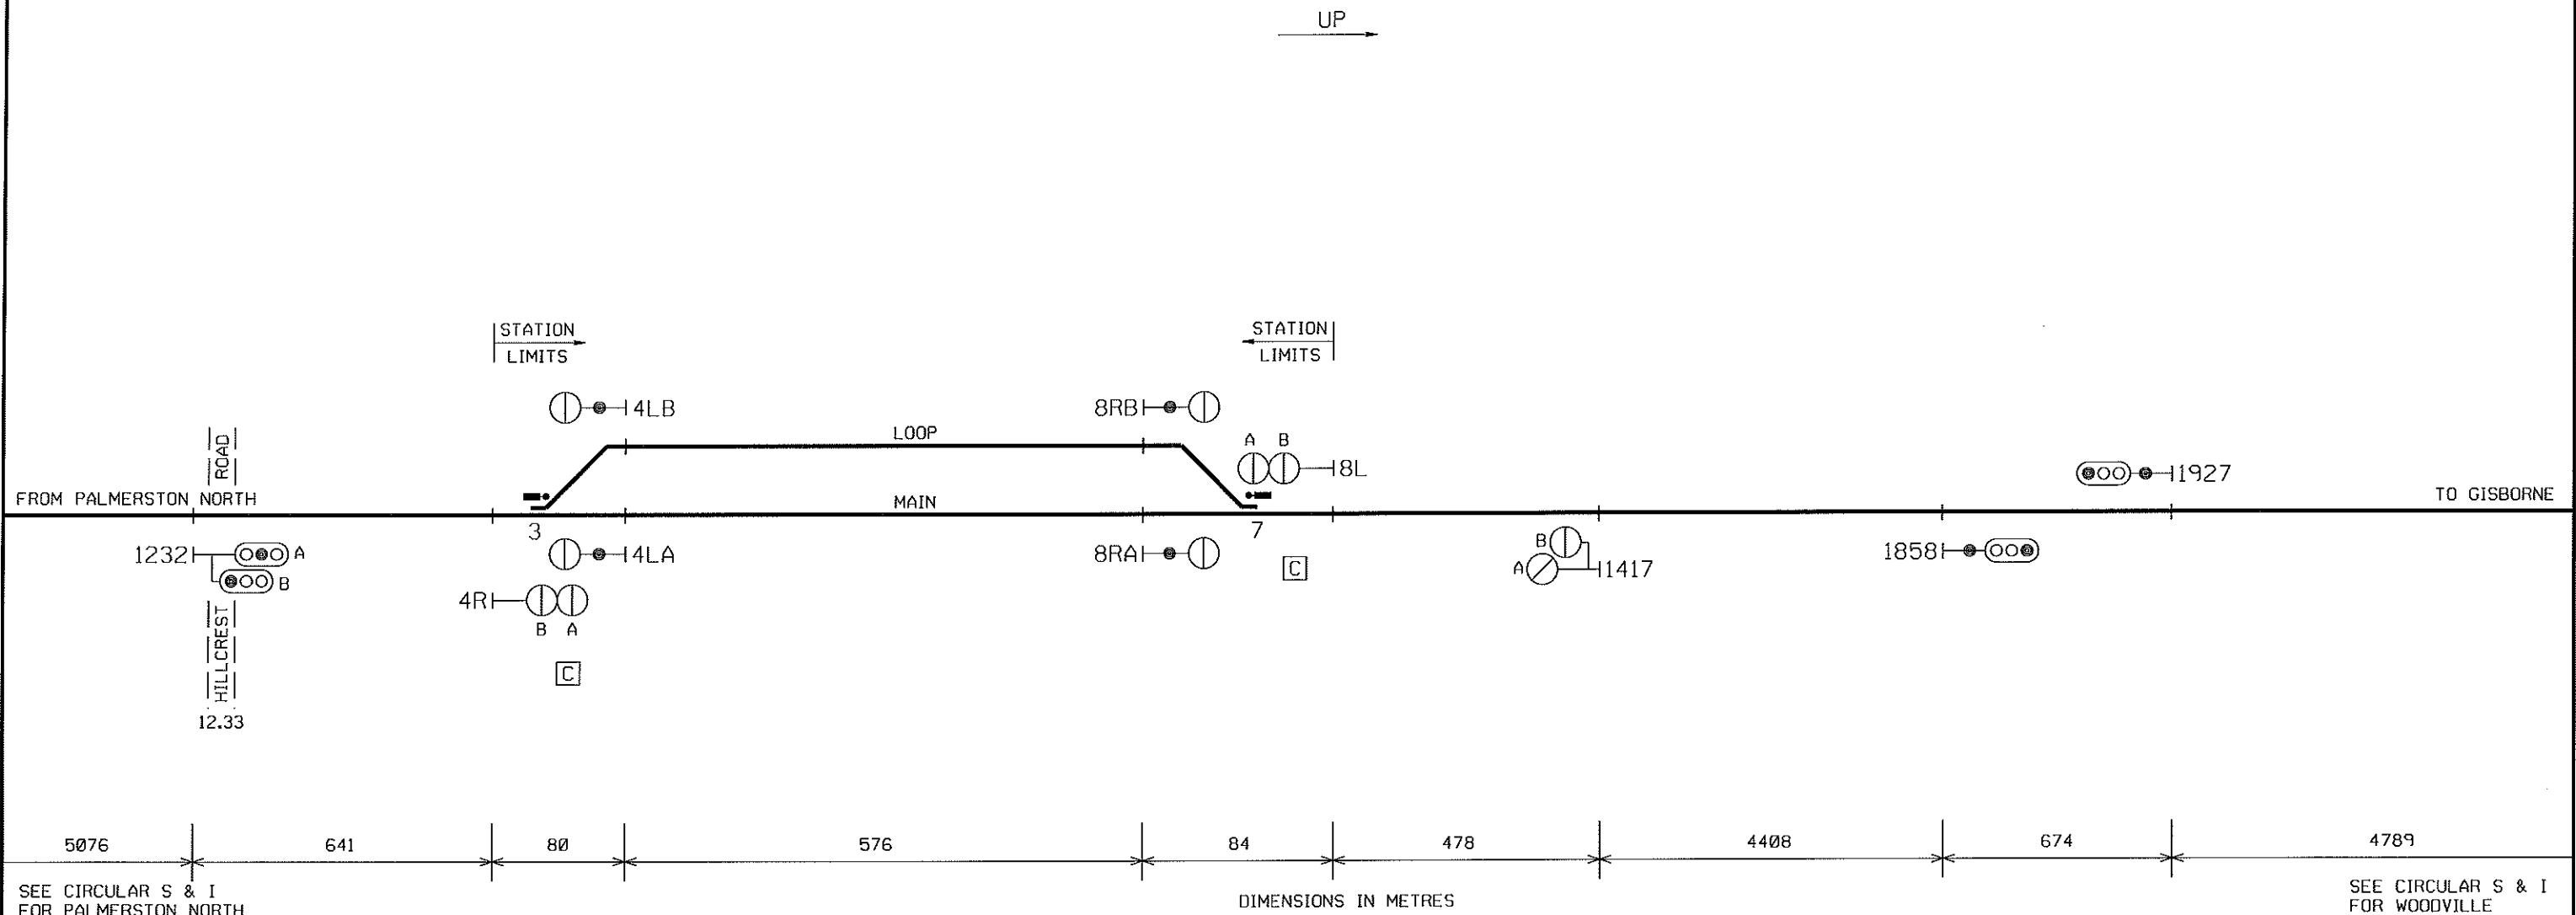

DESCRIPTION OF SIGNALS

4RAB	UP HOME	NORMAL SPEED TO MAIN MEDIUM SPEED TO LOOP
4LA	DOWN DEPARTURE FROM MAIN	
4LB	DOWN DEPARTURE FROM LOOP	
8RA	UP DEPARTURE FROM MAIN	
8RB	UP DEPARTURE FROM LOOP	
8LAB	DOWN HOME	NORMAL SPEED TO MAIN MEDIUM SPEED TO LOOP