

WELLINGTON
30/01/12


KiwiRail

BALCLUTHA


S & I DIAGRAM No.2937
SHEET No.1 OF 1
* DATE IN SERVICE
* BULLETIN No.

SIGNALLING & INTERLOCKING ARRANGEMENTS

THESE ARRANGEMENTS WILL BE BROUGHT INTO USE AT A TIME AND DATE TO BE ADVISED BY SEMI-PERMANENT BULLETIN.
THIS CANCELS S&I No.2721
* THESE TO BE COMPLETED BY THE RECIPIENT OF THE S & I DIAGRAM

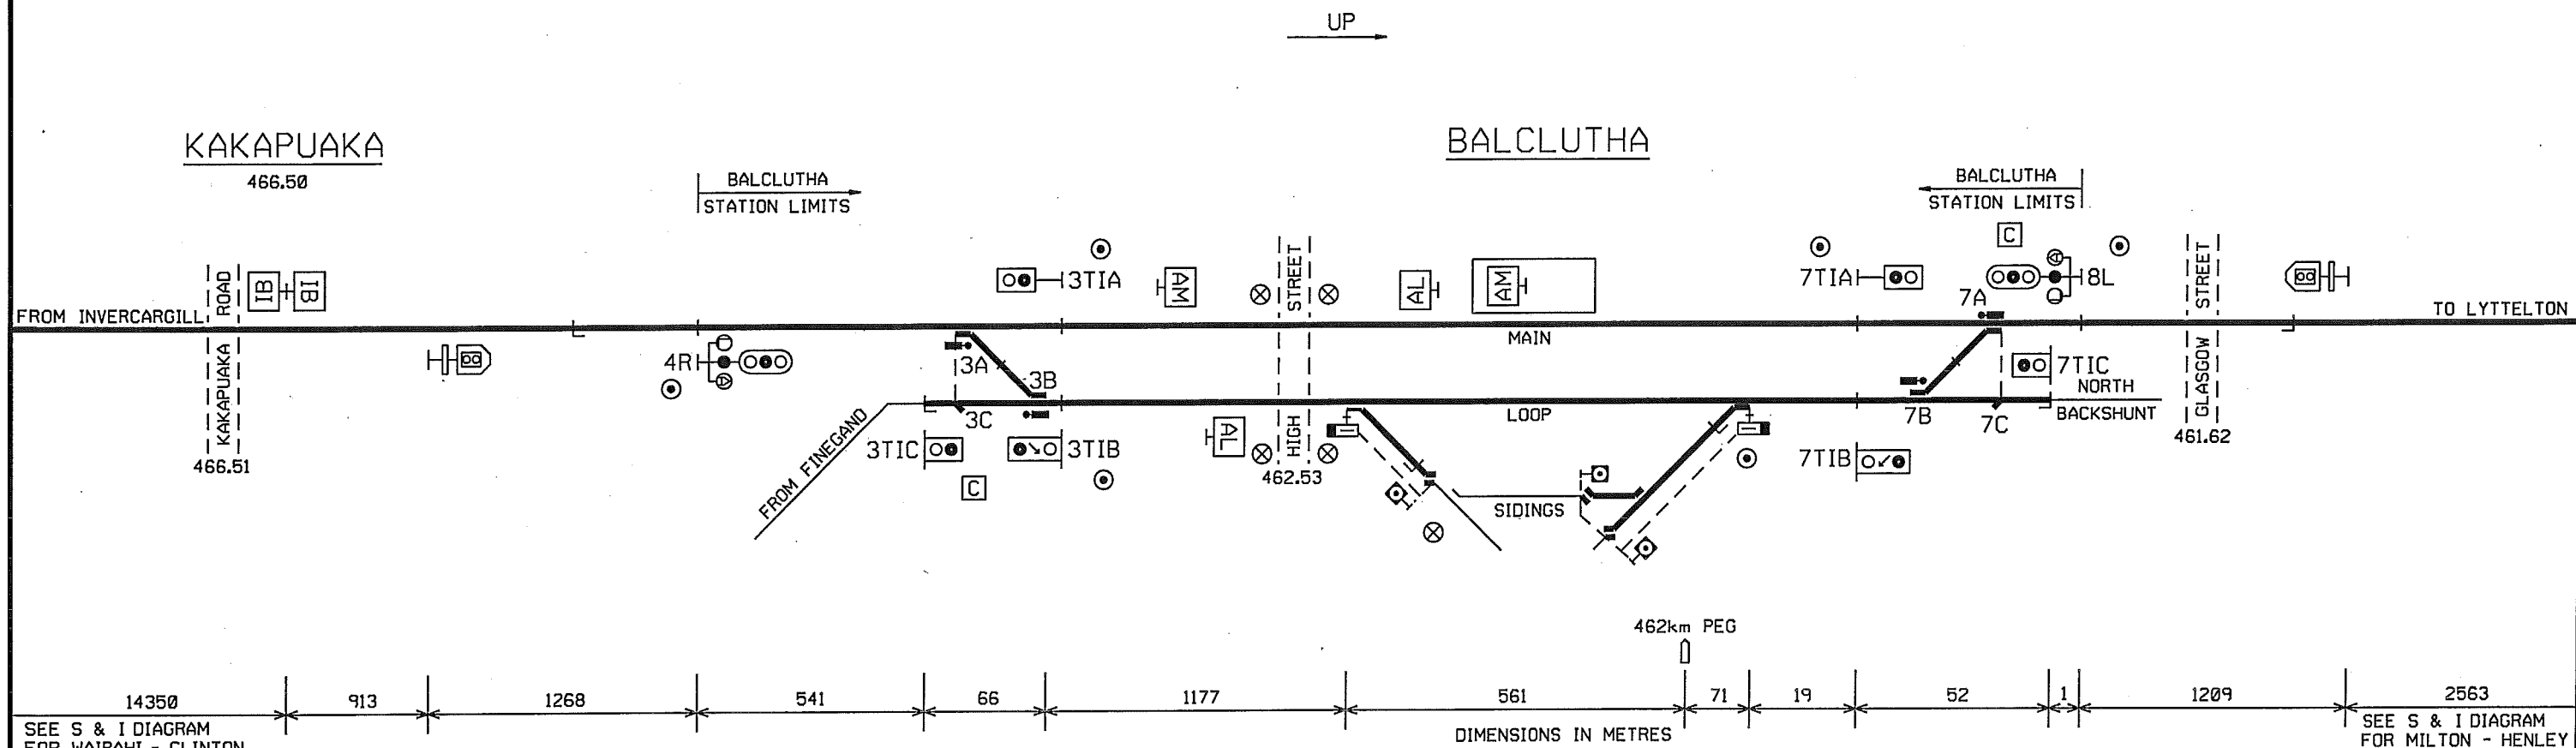

DESCRIPTION OF SIGNALS AND INDICATORS

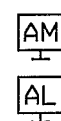

*ALARMS START HERE
FROM MAIN BOARD

*ALARMS START HERE
FROM LOOP BOARD

- 4R UP ARRIVAL SIGNAL
- 3TIA DOWN MAIN TRAILING POINTS INDICATOR
- 3TIB DOWN LOOP TRAILING POINTS INDICATOR
- 3TIC UP FINEGAND TRAILING POINTS INDICATOR
- 7TIA UP MAIN TRAILING POINTS INDICATOR
- 7TIB UP LOOP TRAILING POINTS INDICATOR
- 7TIC DOWN NORTH BACKSHUNT TRAILING POINTS INDICATOR
- 8L DOWN ARRIVAL SIGNAL

I. D. COTTON
RAIL OPERATING STANDARDS AND PROJECTS MANAGER