



WELLINGTON
17/11/14


S & I DIAGRAM No. 3339
SHEET No. 1 OF 1
* DATE IN SERVICE 12/11/21
* BULLETIN No. 879

CARTERTON - WAINGAWA

SIGNALLING & INTERLOCKING ARRANGEMENTS

THESE ARRANGEMENTS WILL BE BROUGHT INTO USE AT A TIME AND DATE TO BE ADVISED BY SEMI-PERMANENT BULLETIN.
THIS CANCELS S&I No. 3244
THESE TO BE COMPLETED BY THE RECIPIENT OF THE S & I DIAGRAM

UP
→

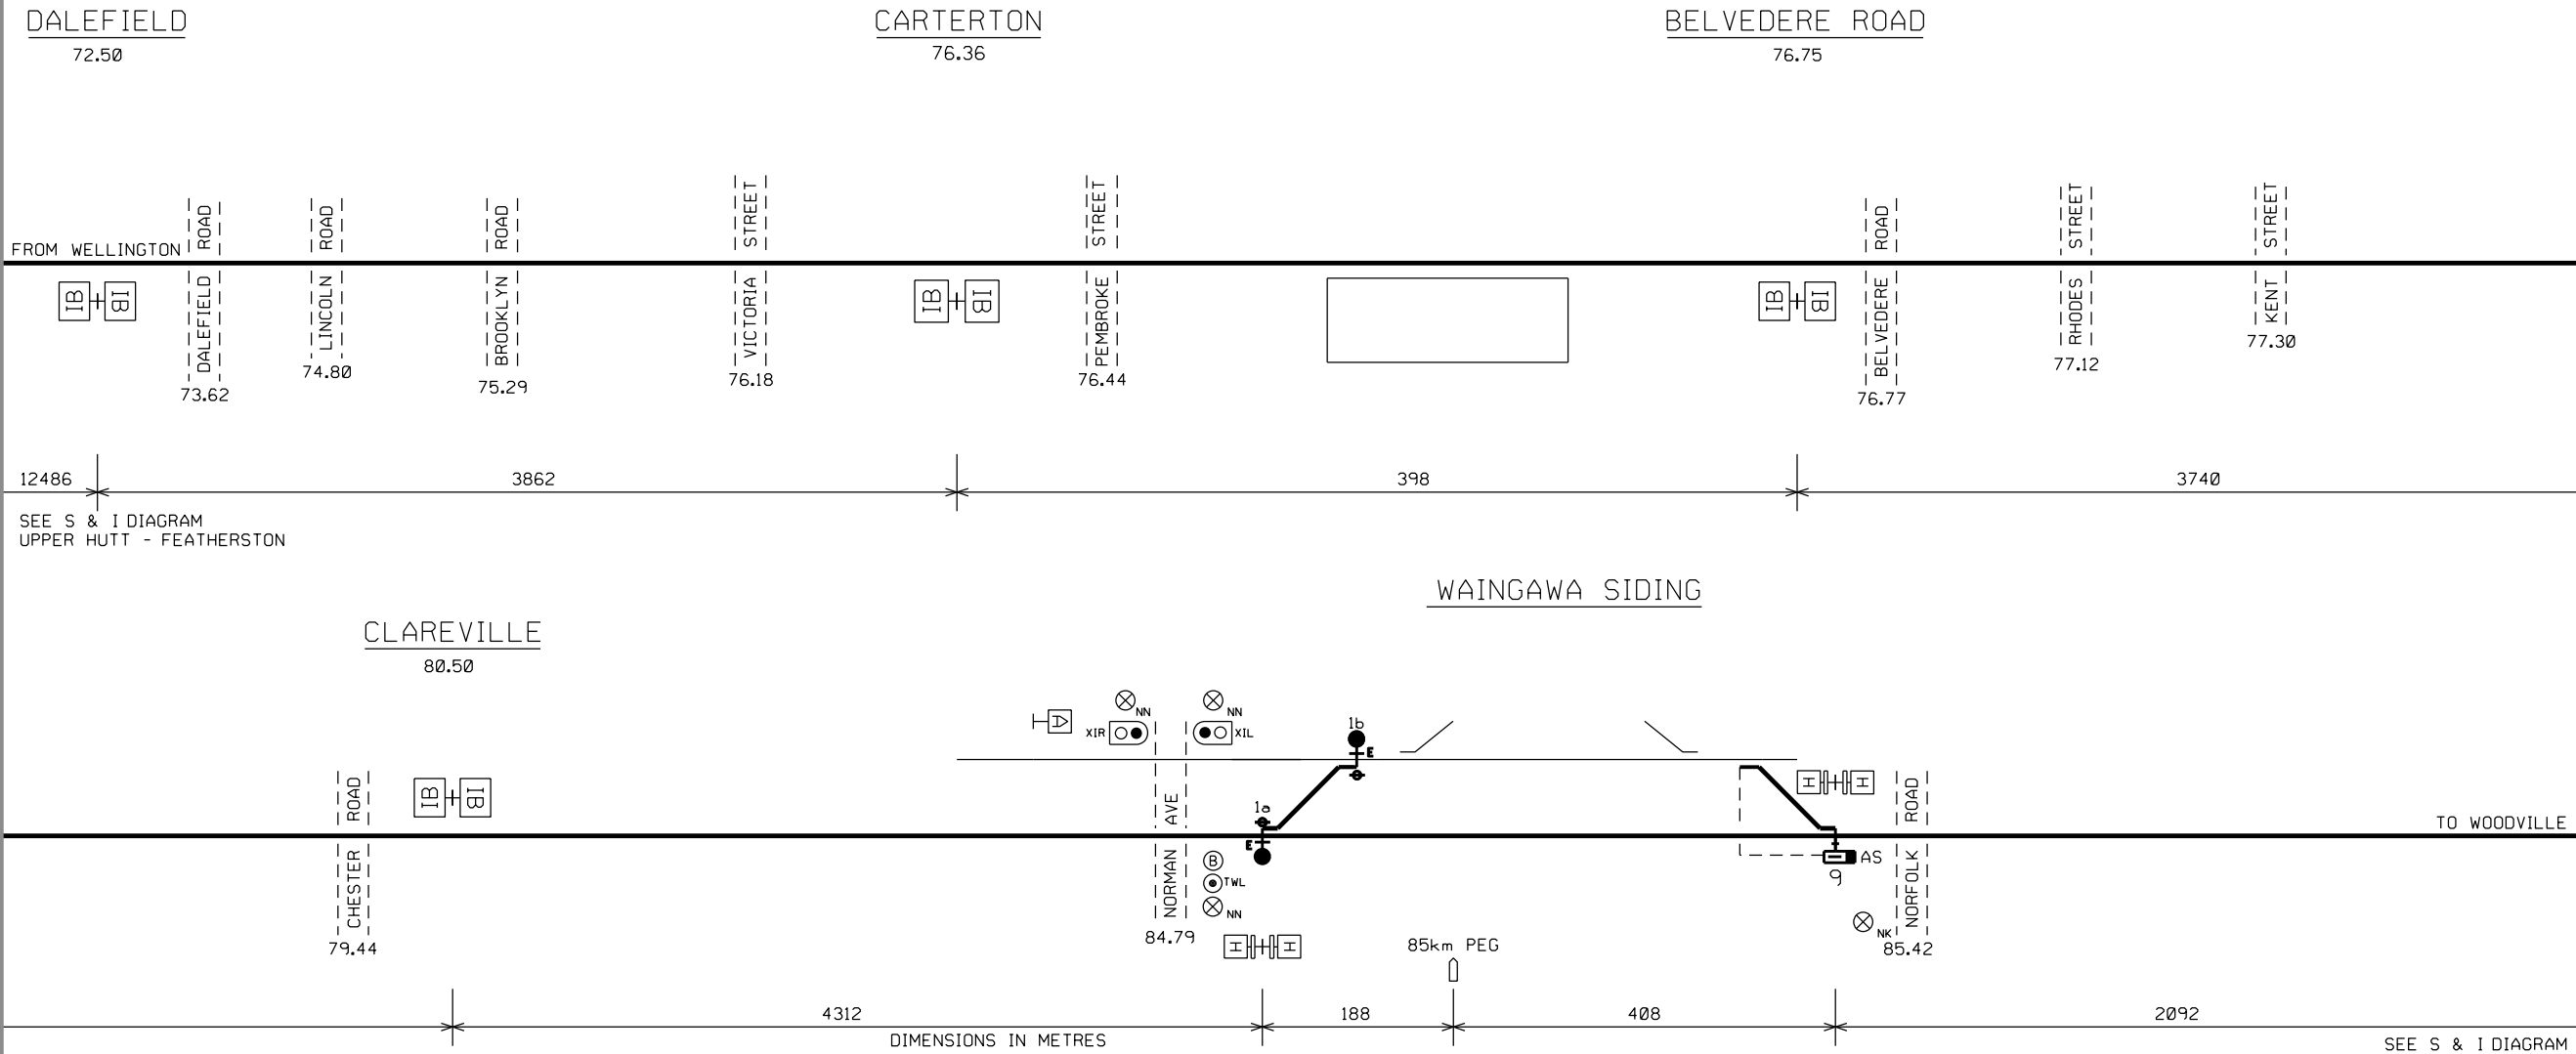

- ⊙ TWL OPERATED WITH TW KEY - SEE LOCAL INSTRUCTIONS
- ⊕ POINTS ELECTRICALLY DETECTED
- E POINTS ELECTRICALLY LOCKED
- ⊗ LEVEL CROSSING ALARM CONTROL
- NN NORMAN AVENUE
- NK NORFOLK ROAD

PRINTED COPIES OF THIS DOCUMENT ARE UNCONTROLLED

B.N. CALCOTT
PROFESSIONAL HEAD, SIGNALS AND TELECOMMUNICATIONS

DRAWN	MJ	DATE		APPROVED
DESIGNED	MJ	FILE		
CHECKED	TS	SUPERSEDES		
PASSED				
DRAWER	A2	S.23361		
SHEET	8	CONTD ON SHEET		