

SERVICE DELIVERY  
WELLINGTON  
05/88/99

# Tranz Rail


## ESKDALE - RAUPUNGA SIDING

S & I DIAGRAM No. 2603  
SHEET No. 1 OF 1  
DATE IN SERVICE 16/8/99  
BULLETIN No. 1497

### SIGNALLING & INTERLOCKING ARRANGEMENTS

THESE ARRANGEMENTS WILL BE BROUGHT INTO USE AT A TIME AND DATE TO BE ADVISED BY SEMI-PERMANENT BULLETIN.  
THIS CANCELS S&I No. 2436 AND 2537

\* THESE TO BE COMPLETED BY THE RECIPIENT OF THE S & I DIAGRAM

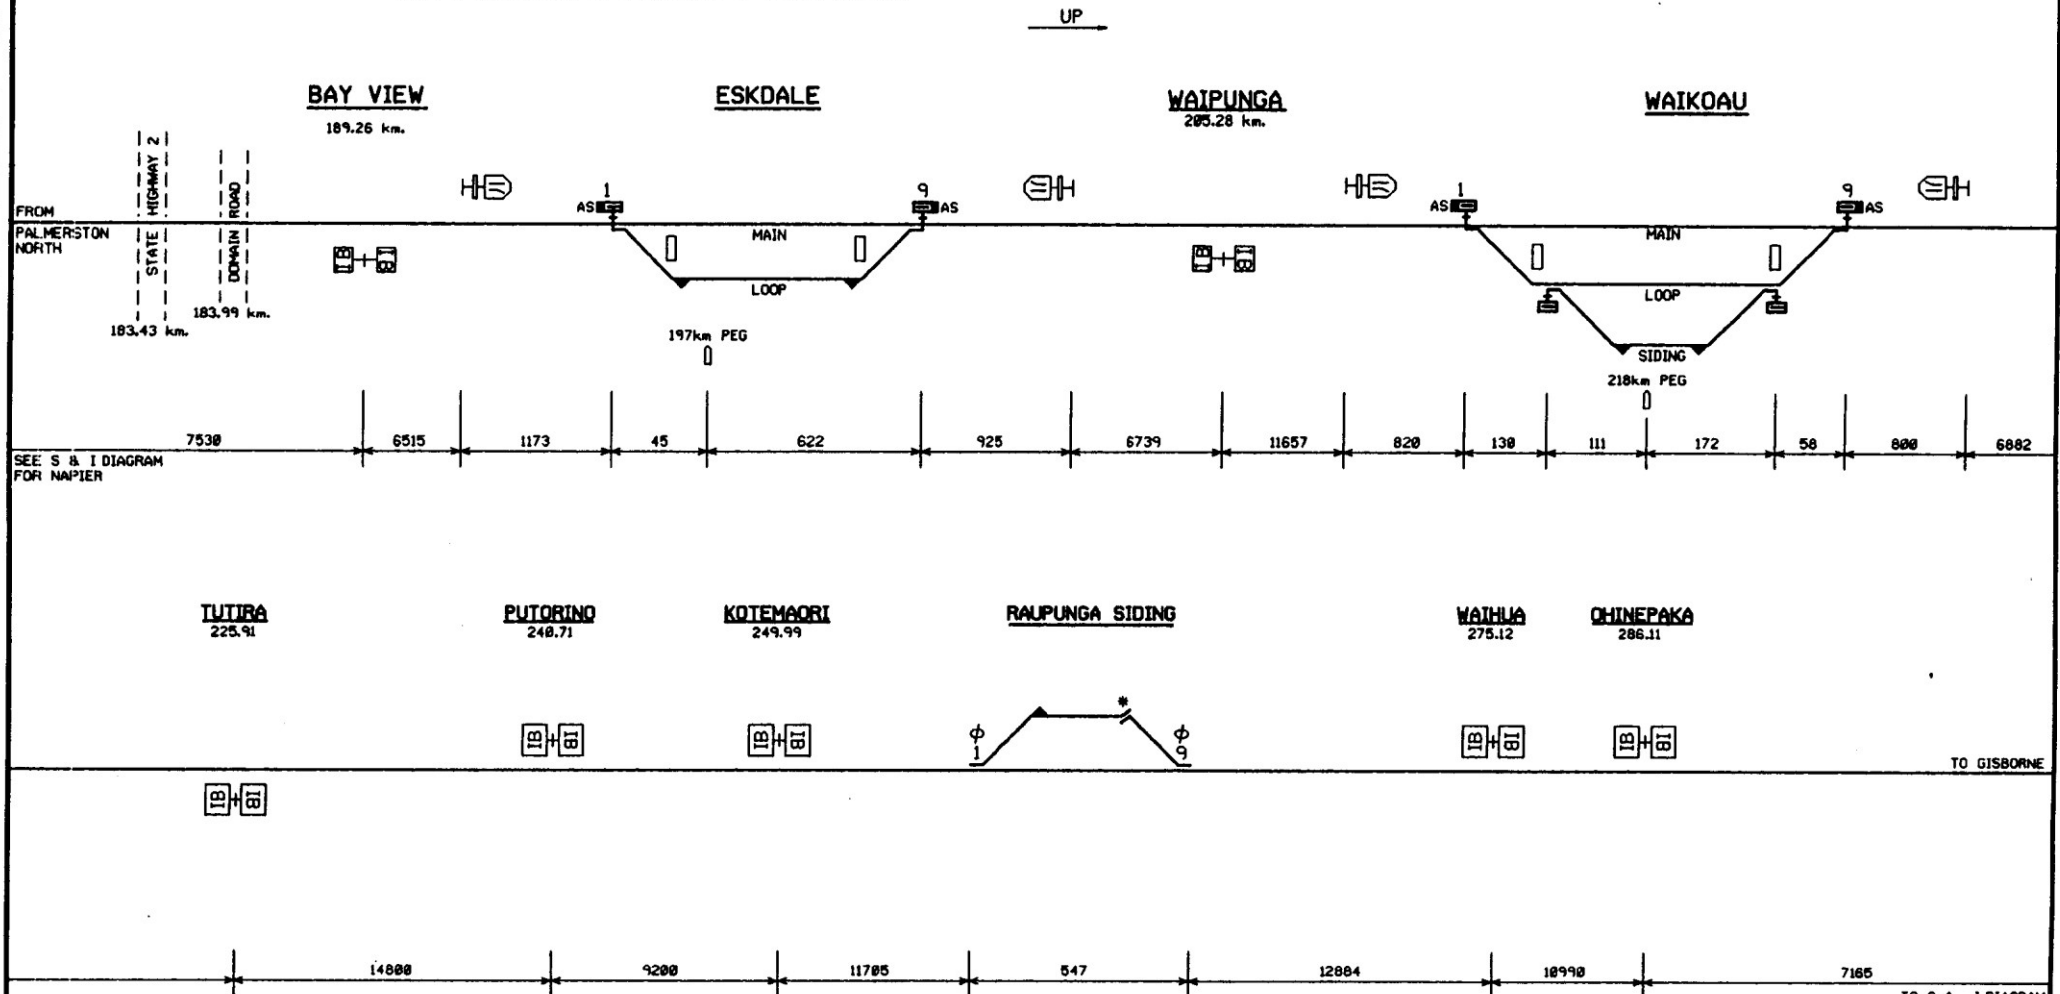

SEE S & I DIAGRAM FOR NAPIER

TO GISBORNE

TO S & I DIAGRAM FOR Wairoa

NOTE: 1)  $\phi$  1 AND 9 POINTS AT RAUPUNGA ARE PS BOLTED AND PADLOCKED IN THE NORMAL POSITION SPECIAL AUTHORISATION FROM TRAIN CONTROL IS REQUIRED TO ENTER SIDING  
2) \* THE SIDING TRAP POINTS AT THE NORTH END ARE SPIKED IN THE DERAILING POSITION (SPECIAL PROCEDURES DETAILED IN THE WORKING TIMETABLE)

3) THE LOOP TO SIDING POINTS AT WAIKOAU, SHOWN AS DERAILING BLOCKS ON THIS DIAGRAM MAY HAVE TRAP POINTS, TRAP POINTS INDICATORS AND RODDING UNTIL CHANGED OVER

L. R. MAJOR  
GROUP GENERAL MANAGER  
SERVICE DELIVERY