


INFRASTRUCTURE
WELLINGTON
14/02/02

TRANZ RAIL **FERNIEHURST - OARO**

SIGNALLING & INTERLOCKING ARRANGEMENTS

THESE ARRANGEMENTS WILL BE BROUGHT INTO USE AT A TIME AND DATE TO BE ADVISED BY SEMI-PERMANENT BULLETIN.
THIS CANCELS S&I No. 2697
* THESE TO BE COMPLETED BY THE RECIPIENT OF THE S & I DIAGRAM

S & I DIAGRAM No. 2732
SHEET No. 1 OF 1
DATE IN SERVICE 17/6/02
BULLETIN No. 373

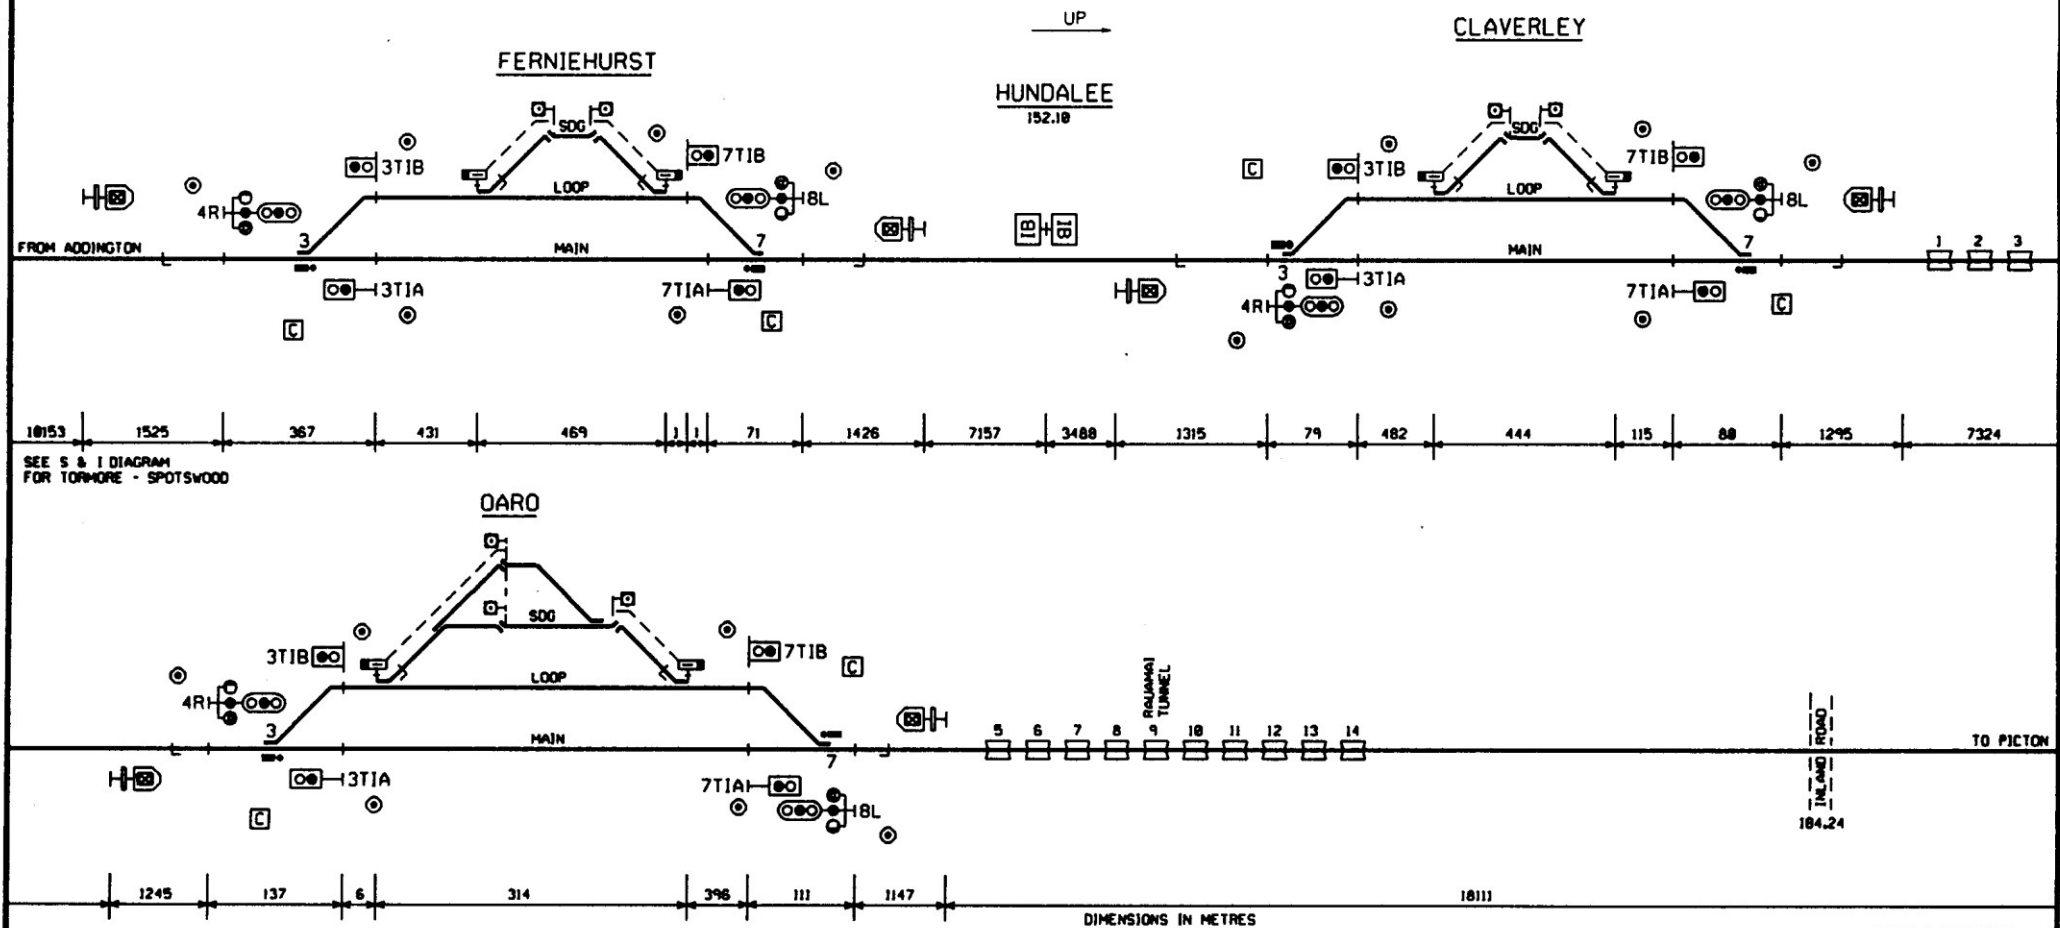

DESCRIPTION OF SIGNALS AND INDICATORS **FERNIEHURST, CLAVERLEY AND OARO**

- 4R UP ARRIVAL SIGNAL
- 3T1A DOWN MAIN TRAILING POINTS INDICATOR
- 3T1B DOWN LOOP TRAILING POINTS INDICATOR
- 7T1A UP MAIN TRAILING POINTS INDICATOR
- 7T1B UP LOOP TRAILING POINTS INDICATOR
- 8L DOWN ARRIVAL SIGNAL

A.E.C. NEILSON
MANAGER STE ENGINEERING