


# JOHNSONVILLE LINE

## SIGNALLING & INTERLOCKING ARRANGEMENTS

THESE ARRANGEMENTS WILL BE BROUGHT INTO USE AT A TIME AND DATE TO BE ADVISED BY ALERT.  
THIS CANCELS S&I No. 3199  
# THESE TO BE COMPLETED BY THE RECIPIENT OF THE S & I DIAGRAM

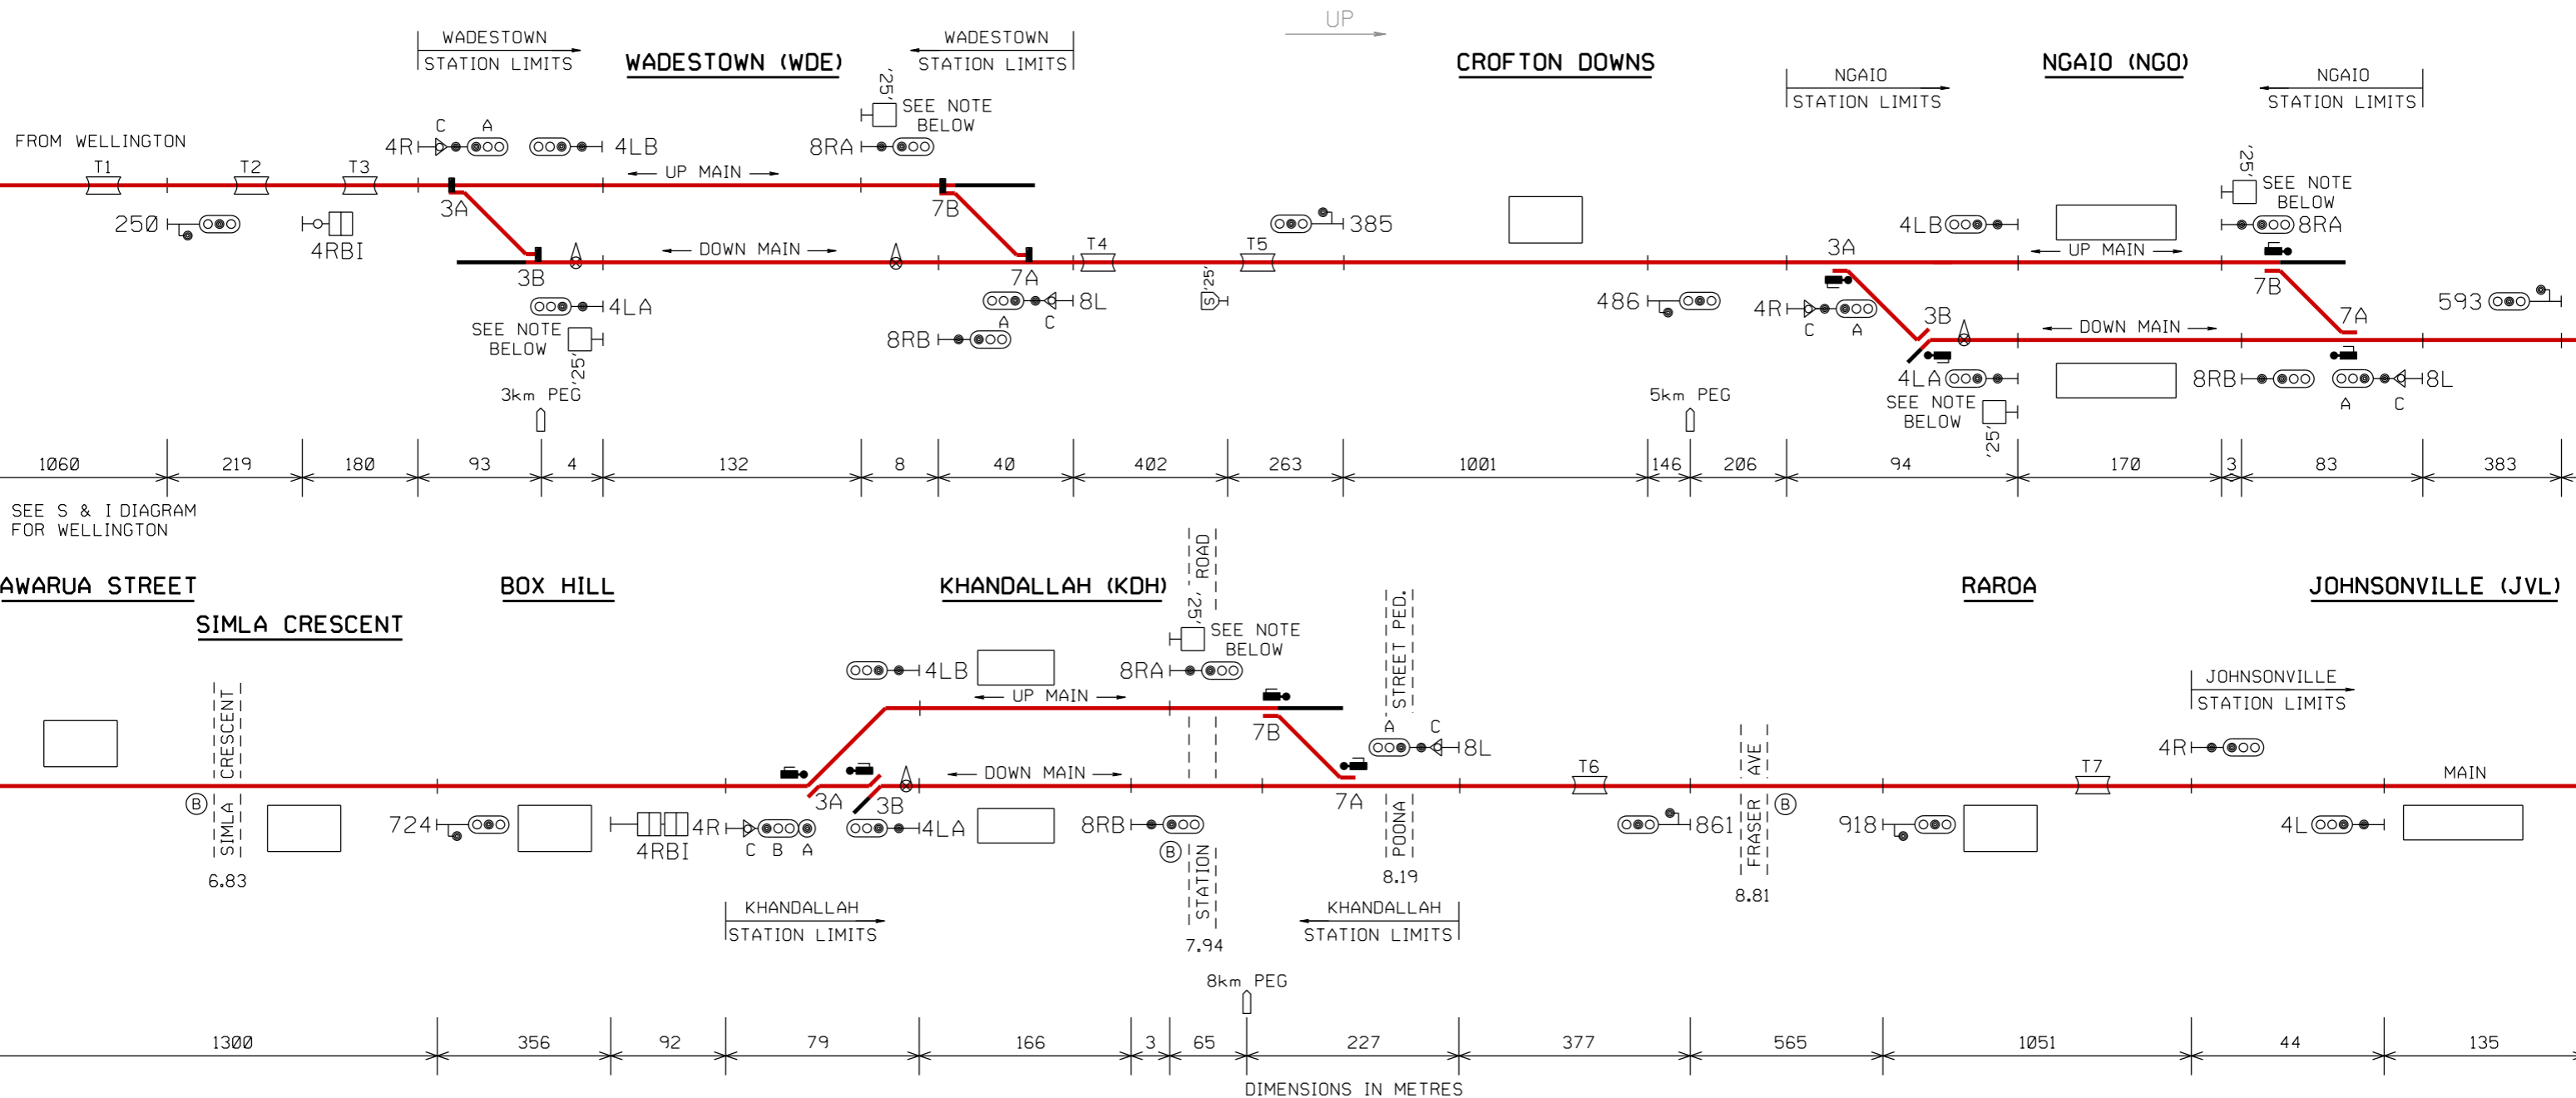

SEE S & I DIAGRAM FOR WELLINGTON

AWARUA STREET      BOX HILL      KHANDALLAH (KDH)      RAROA      JOHNSONVILLE (JVL)

NOTE '25' NOTICE BOARD 'SLOW 25 km/h THROUGH TURNOUT'

BANNER INDICATOR WITH WHITE MARKER DISC FOR 4R SIGNAL AT WAIRSTOWN AND KHANDALLAH

DESCRIPTION OF SIGNALS	
<b>WAIRSTOWN, NGAIO AND KHANDALLAH</b>	<b>JOHNSONVILLE</b>
4RAC UP HOME	4R UP HOME
4RABC UP HOME (KHANDALLAH ONLY)	4L DOWN DEPARTURE
4LA DOWN DEPARTURE FROM DOWN MAIN	
4LB DOWN DEPARTURE FROM UP MAIN	
8RA UP DEPARTURE FROM UP MAIN	
8RB UP DEPARTURE FROM DOWN MAIN	
8LAC DOWN HOME	
	NORMAL SPEED TO DOWN MAIN LOW SPEED TO UP MAIN UNOCCUPIED

**NOTE: THIS IS A COLOUR DIAGRAM**  
**RED LINES INDICATE ROUTE AVAILABLE FOR ELECTRIC TRAINS**  
PRINTED COPIES OF THIS DOCUMENT ARE UNCONTROLLED

P.R. KING  
SENIOR SIGNALS ENGINEER