


KAI IWI - PATEA

SIGNALLING & INTERLOCKING ARRANGEMENTS

THESE ARRANGEMENTS WILL BE BROUGHT INTO USE AT A TIME AND DATE TO BE ADVISED BY SEMI-PERMANENT BULLETIN.
THIS CANCELS S&I No.3008
THESE TO BE COMPLETED BY THE RECIPIENT OF THE S & I DIAGRAM

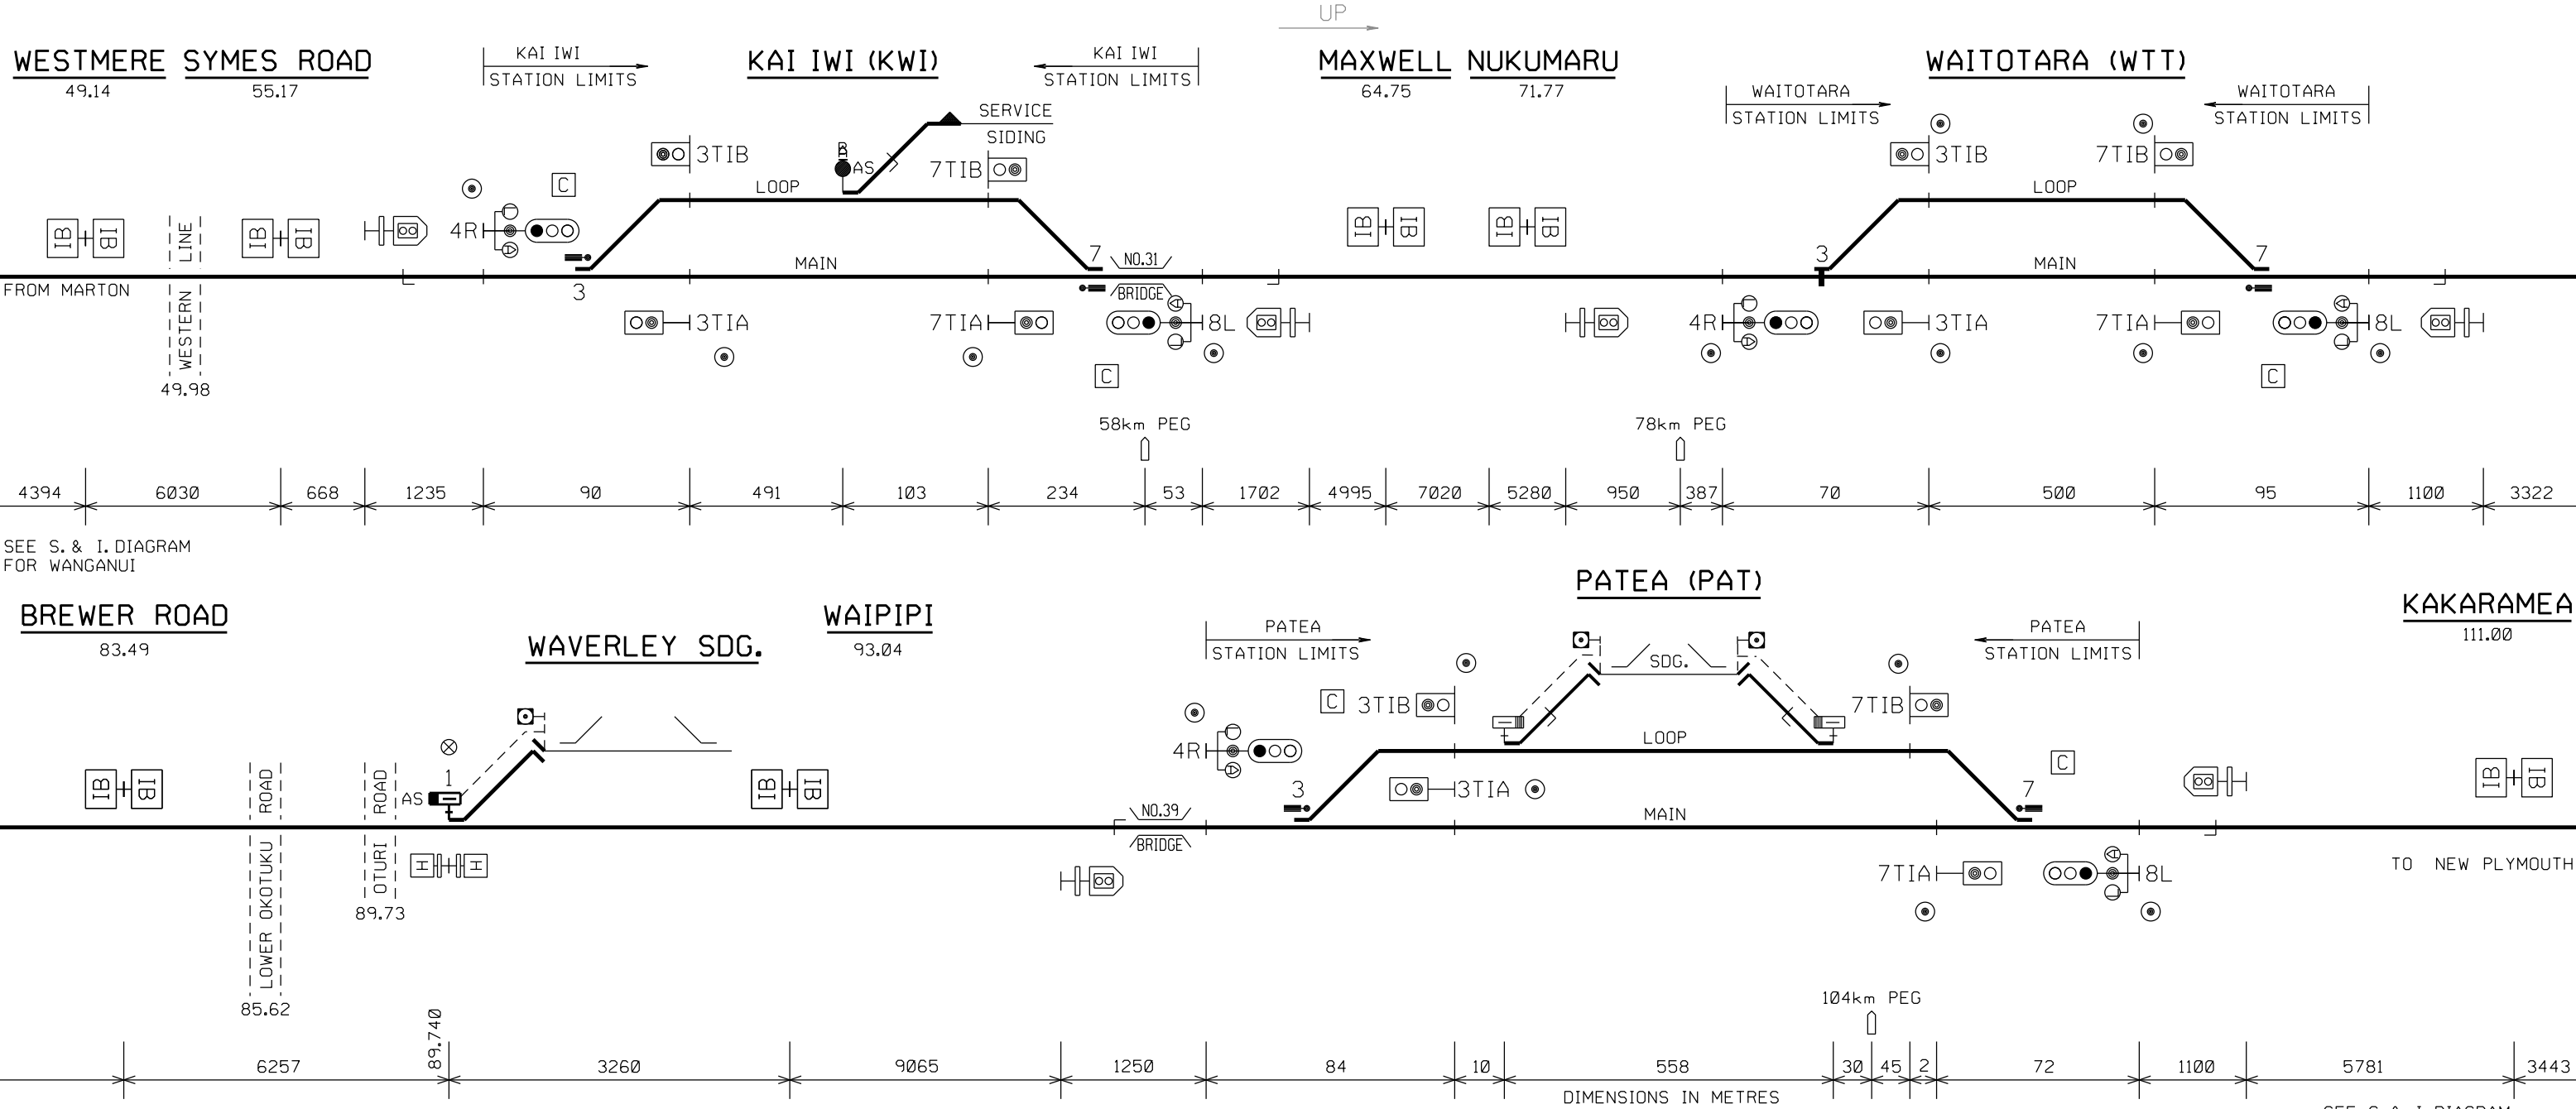

DESCRIPTION OF SIGNALS AND INDICATORS: KAI IWI, WAITOTARA AND PATEA

- 4R UP ARRIVAL SIGNAL
- 3TIA DOWN MAIN TRAILING POINTS INDICATOR
- 3TIB DOWN LOOP TRAILING POINTS INDICATOR
- 7TIA UP MAIN TRAILING POINTS INDICATOR
- 7TIB UP LOOP TRAILING POINTS INDICATOR
- 8L DOWN ARRIVAL SIGNAL