


KAPUNI - TE ROTI JUNCTION - ELTHAM

SIGNALLING & INTERLOCKING ARRANGEMENTS

THESE ARRANGEMENTS WILL BE BROUGHT INTO USE AT A TIME AND DATE TO BE ADVISED BY SEMI-PERMANENT BULLETIN.
THIS CANCELS S&I No. 2749

THESE TO BE COMPLETED BY THE RECIPIENT OF THE S & I DIAGRAM

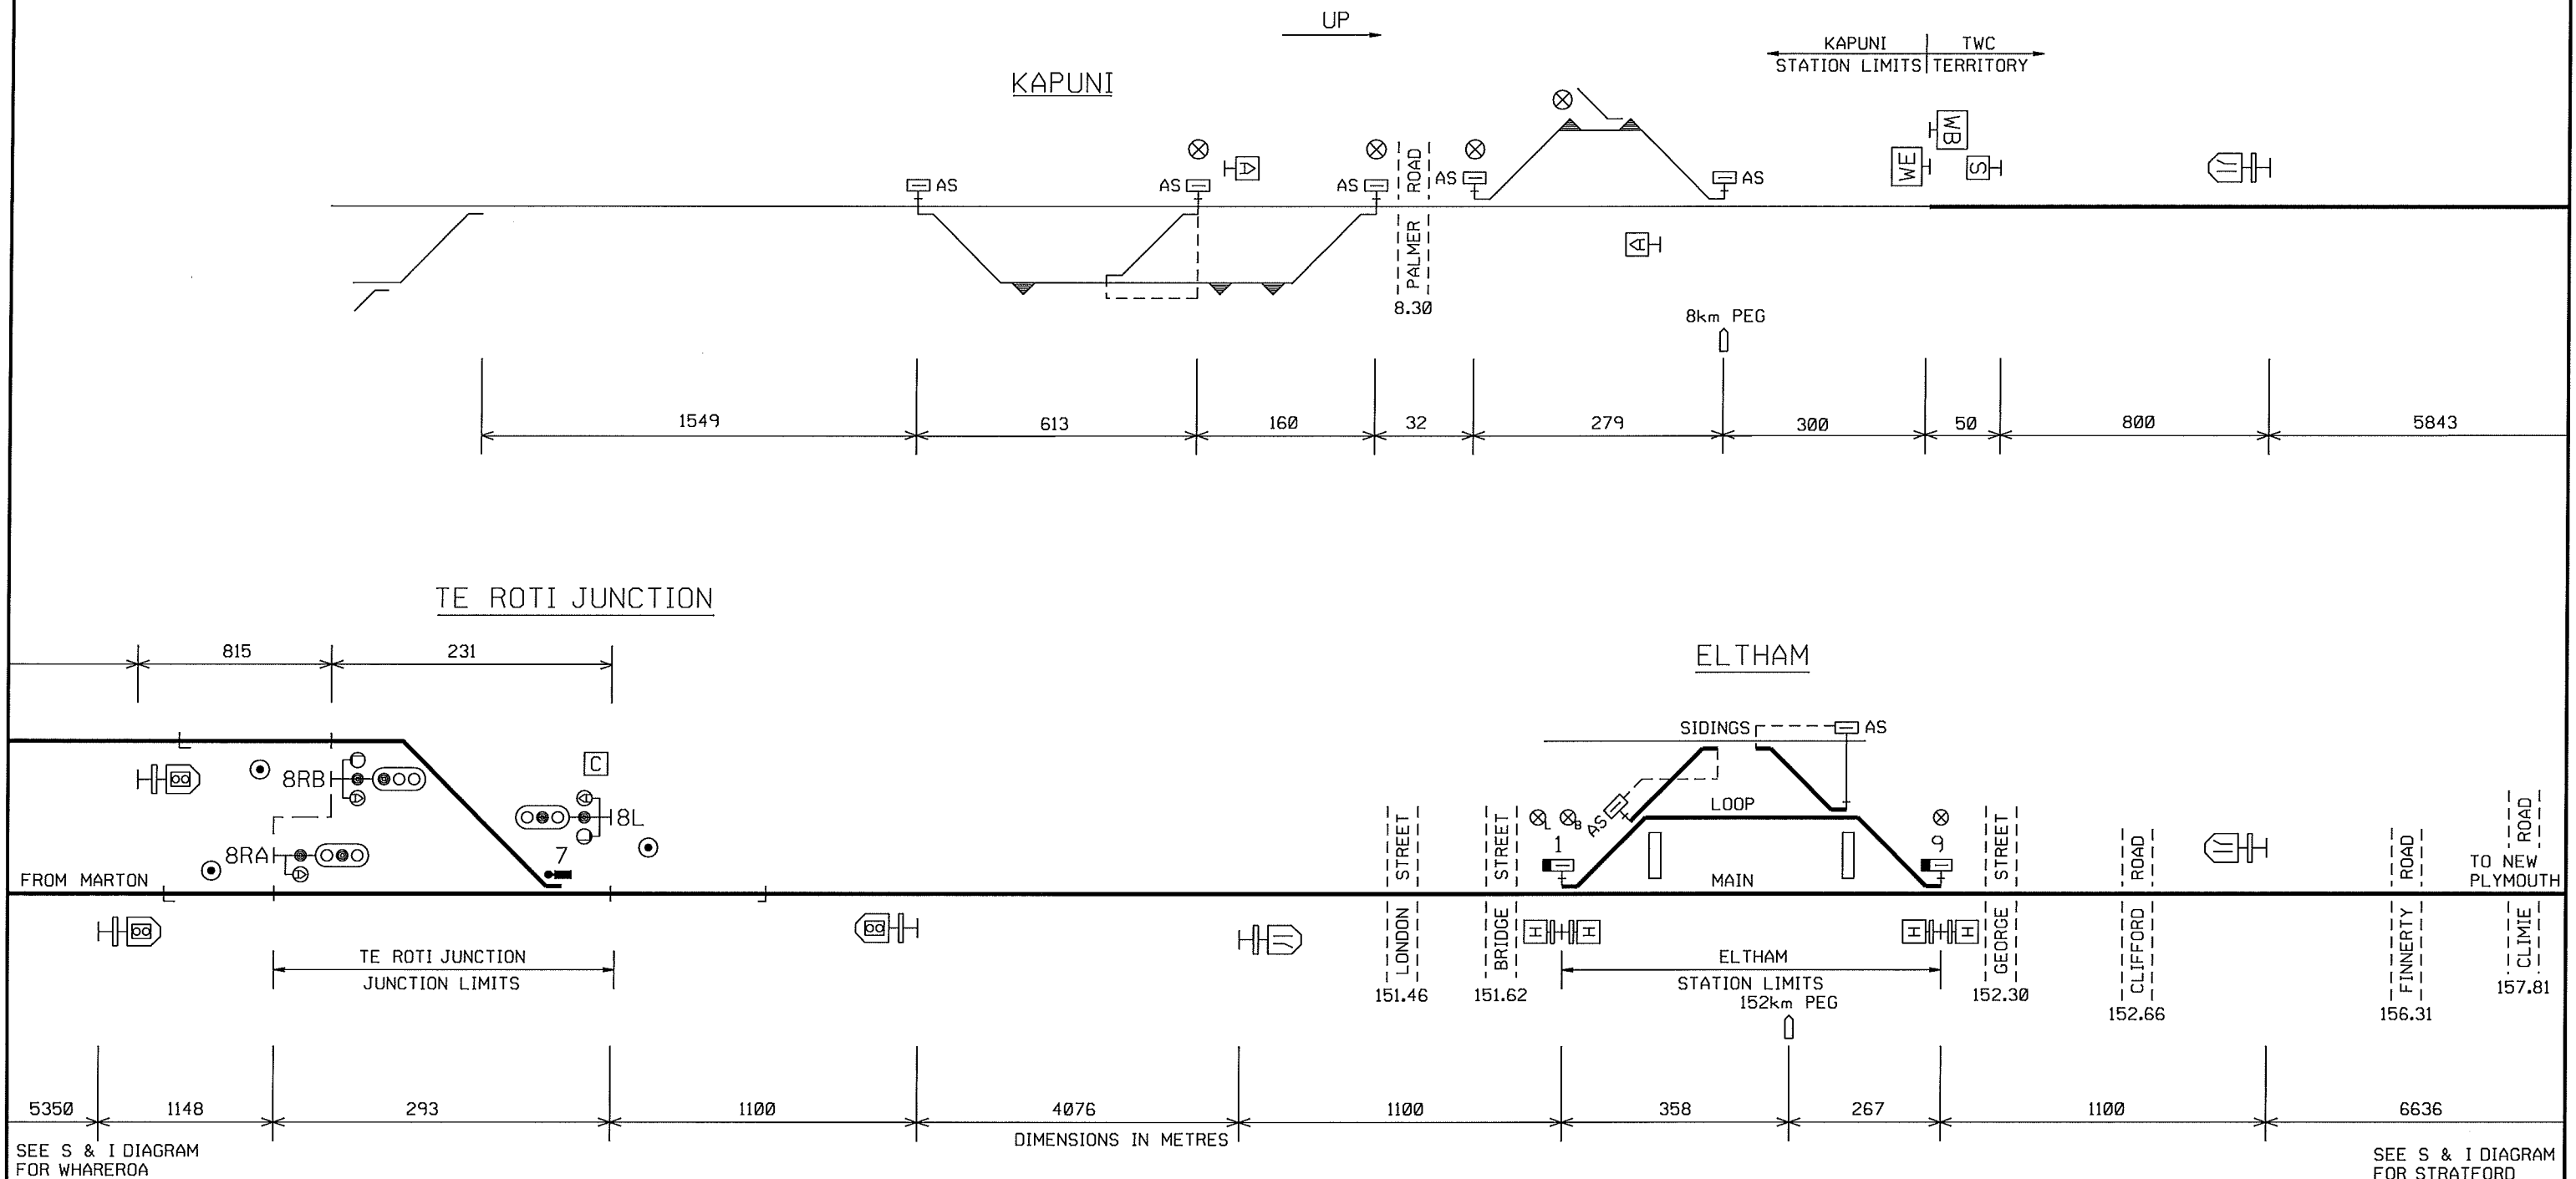

⊗ LEVEL CROSSING ALARM CONTROL
B = BRIDGE ST
L = LONDON ST

DESCRIPTION OF SIGNALS

8L DOWN ARRIVAL SIGNAL
8RA UP MAIN ARRIVAL SIGNAL (NOT FITTED WITH 'L' LIGHT)
8RB UP BRANCH ARRIVAL SIGNAL

I. D. COTTON
NATIONAL STANDARDS AND RISK MANAGER