

KINLEITH - TOKOROA


SIGNALLING & INTERLOCKING ARRANGEMENTS

THESE ARRANGEMENTS WILL BE BROUGHT INTO USE AT A TIME AND DATE TO BE ADVISED BY SEMI-PERMANENT BULLETIN.
THIS CANCELS S&I No. 3166

THESE TO BE COMPLETED BY THE RECIPIENT OF THE S & I DIAGRAM

KINLEITH (KNL)

STRATHMORE SIDING

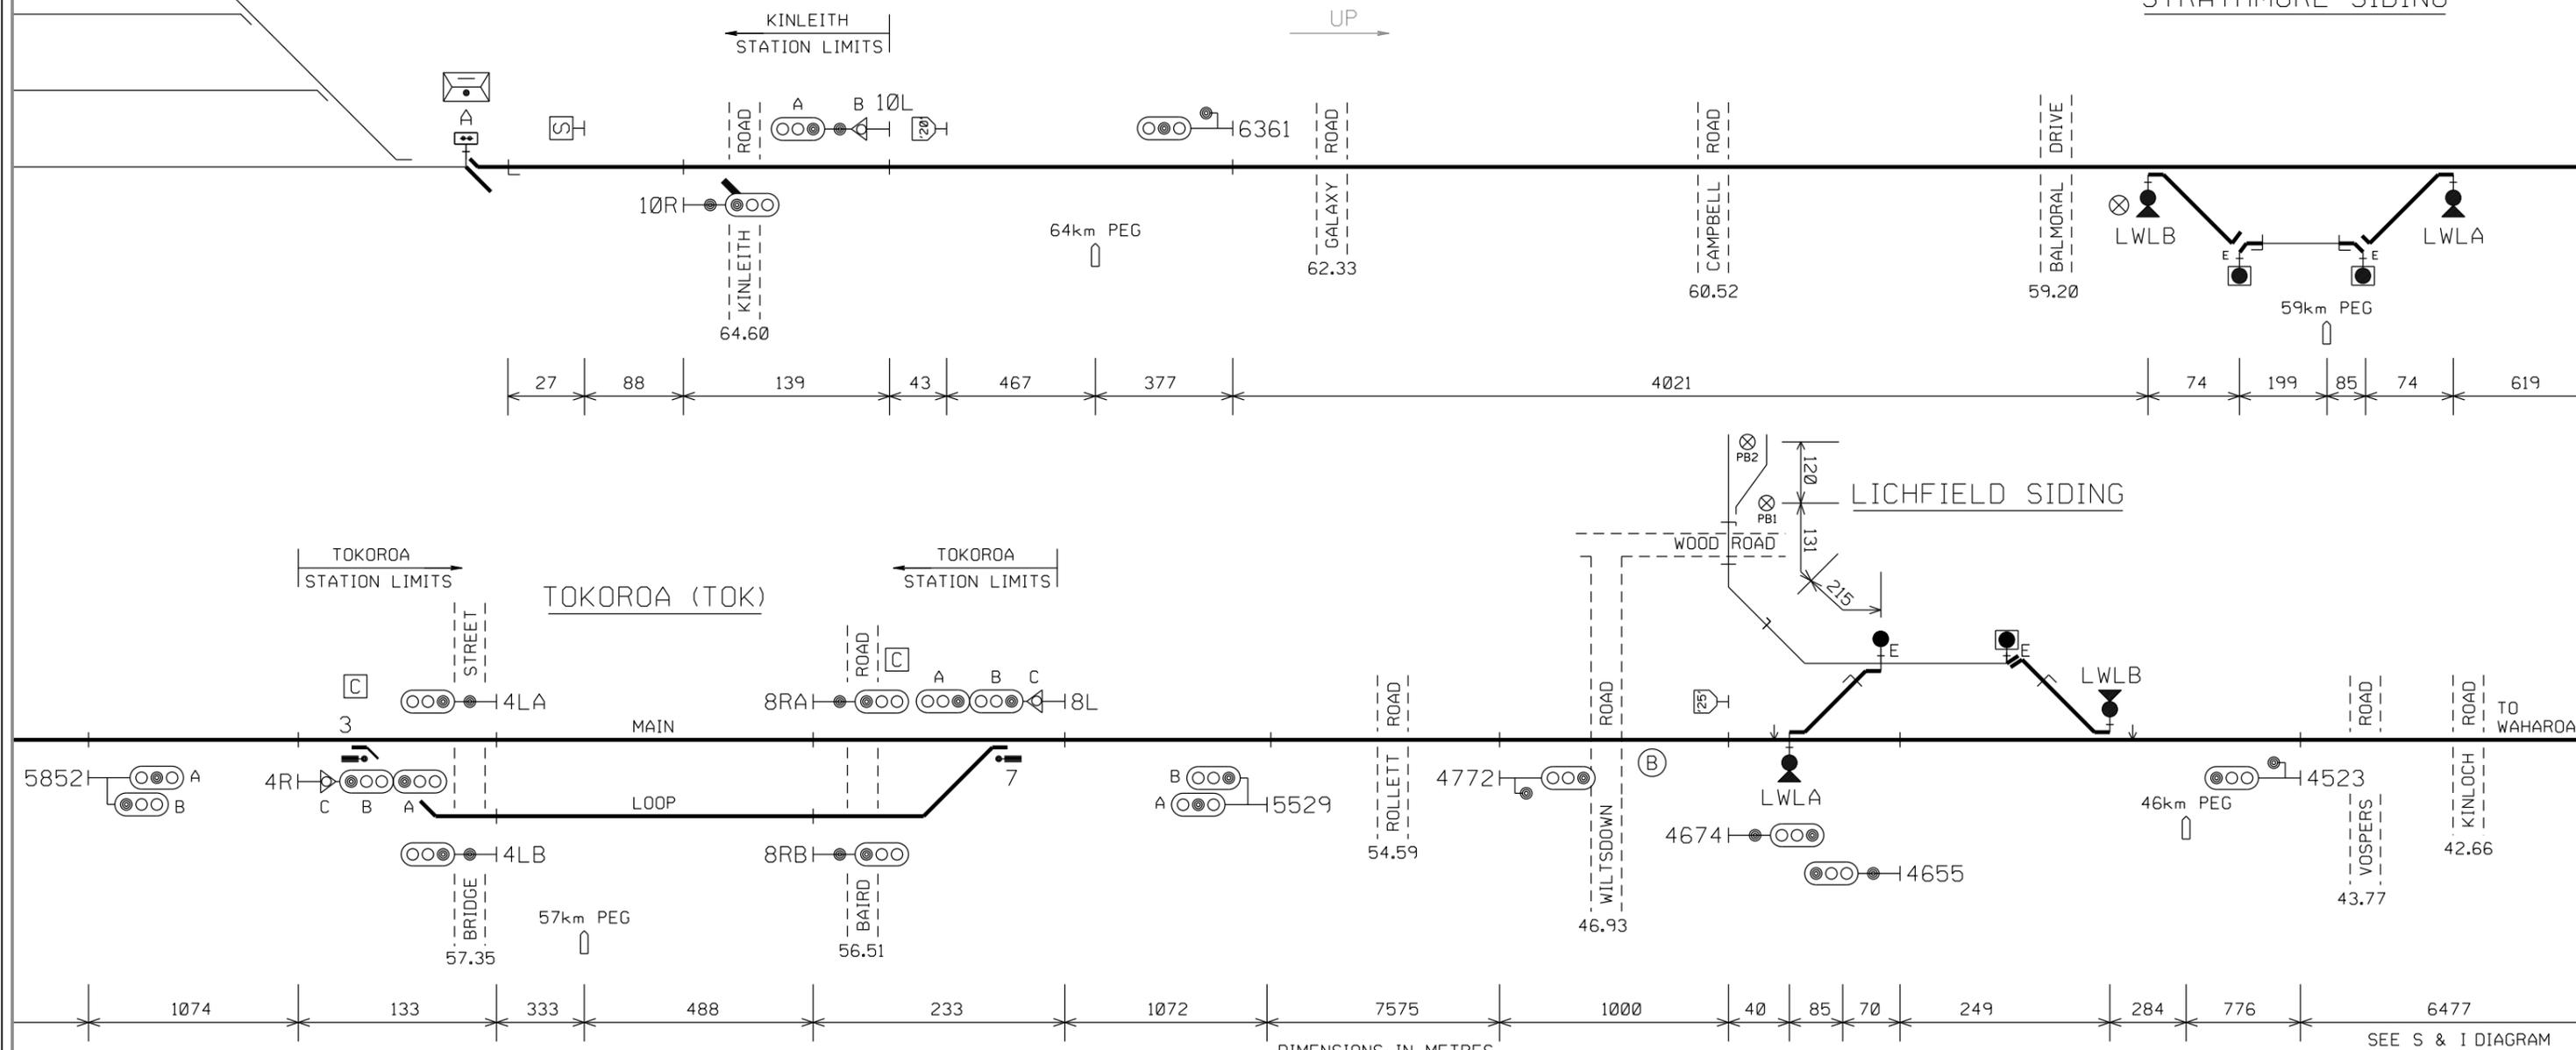

DESCRIPTION OF SIGNALS

KINLEITH		
10R	UP DEPARTURE	
10LAB	DOWN HOME	LS ALONG MAIN
TOKOROA		
4RABC	UP HOME	NS TO MAIN MS TO LOOP LS TO MAIN OR LOOP
4LA	DOWN DEPARTURE FROM MAIN	
4LB	DOWN DEPARTURE FROM LOOP	
8RA	UP DEPARTURE FROM MAIN	
8RB	UP DEPARTURE FROM LOOP	
8LABC	DOWN HOME	NS TO MAIN MS TO LOOP LS TO MAIN OR LOOP

ELECTRIC POINTS LOCK ON SWITCHSTAND POINTS

SEE S & I DIAGRAM FOR PUTARURU