

WELLINGTON
15/06/12




S & I DIAGRAM No. 3003
SHEET No. 1 OF 1
DATE IN SERVICE 22.06.12
BULLETIN No. 411

KOPIUAWHARA - MURIWAI

SIGNALLING & INTERLOCKING ARRANGEMENTS

THESE ARRANGEMENTS WILL BE BROUGHT INTO USE AT A TIME AND DATE TO BE ADVISED BY SEMI-PERMANENT BULLETIN.
THIS CANCELS S&I No. 2605

THESE TO BE COMPLETED BY THE RECIPIENT OF THE S & I DIAGRAM

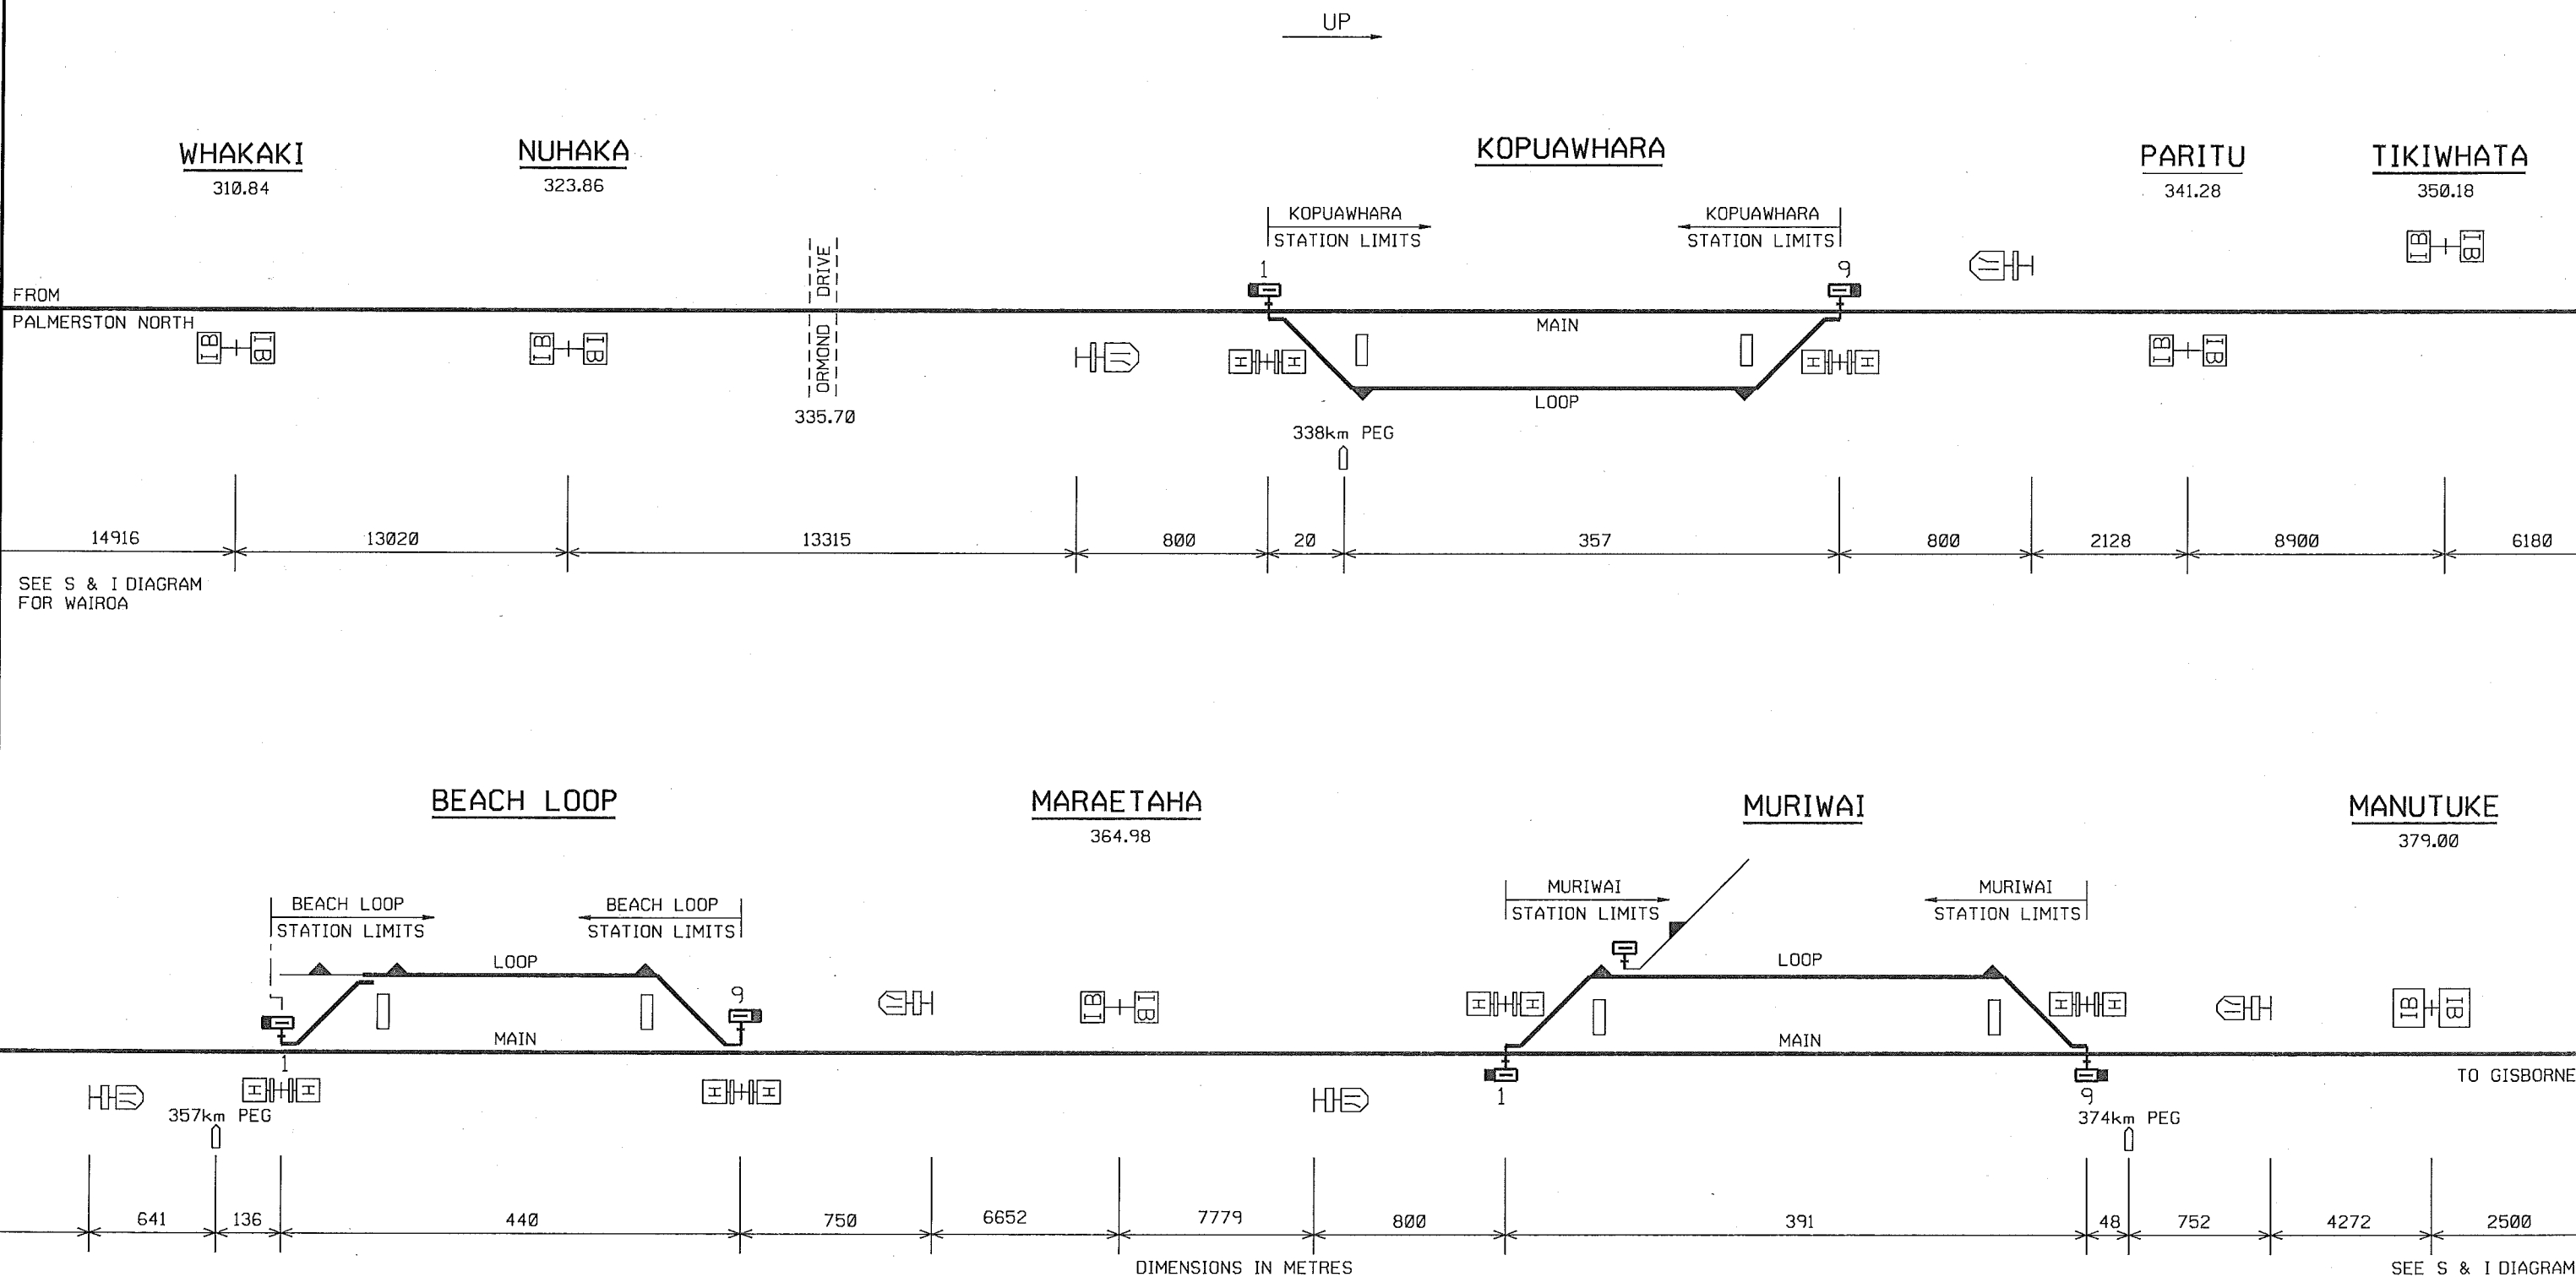

NOTE: WHERE DERAILING BLOCKS ARE SHOWN ON
THIS DIAGRAM MAY ACTUALLY HAVE TRAPS,
TRAP POINTS INDICATORS AND/OR RODDING
UNTIL CHANGED OVER.

I. D. COTTON
RAIL OPERATING STANDARDS AND PROJECTS MANAGER