

WELLINGTON
29/05/13





S & I DIAGRAM No. 3064
SHEET No. 1 OF 1
DATE IN SERVICE 10.06.13
BULLETIN No. 283

LEPPERTON

SIGNALLING & INTERLOCKING ARRANGEMENTS

THESE ARRANGEMENTS WILL BE BROUGHT INTO USE AT A TIME AND DATE TO BE ADVISED BY SEMI-PERMANENT BULLETIN.
THIS CANCELS S&I No. 2707

THESE TO BE COMPLETED BY THE RECIPIENT OF THE S & I DIAGRAM

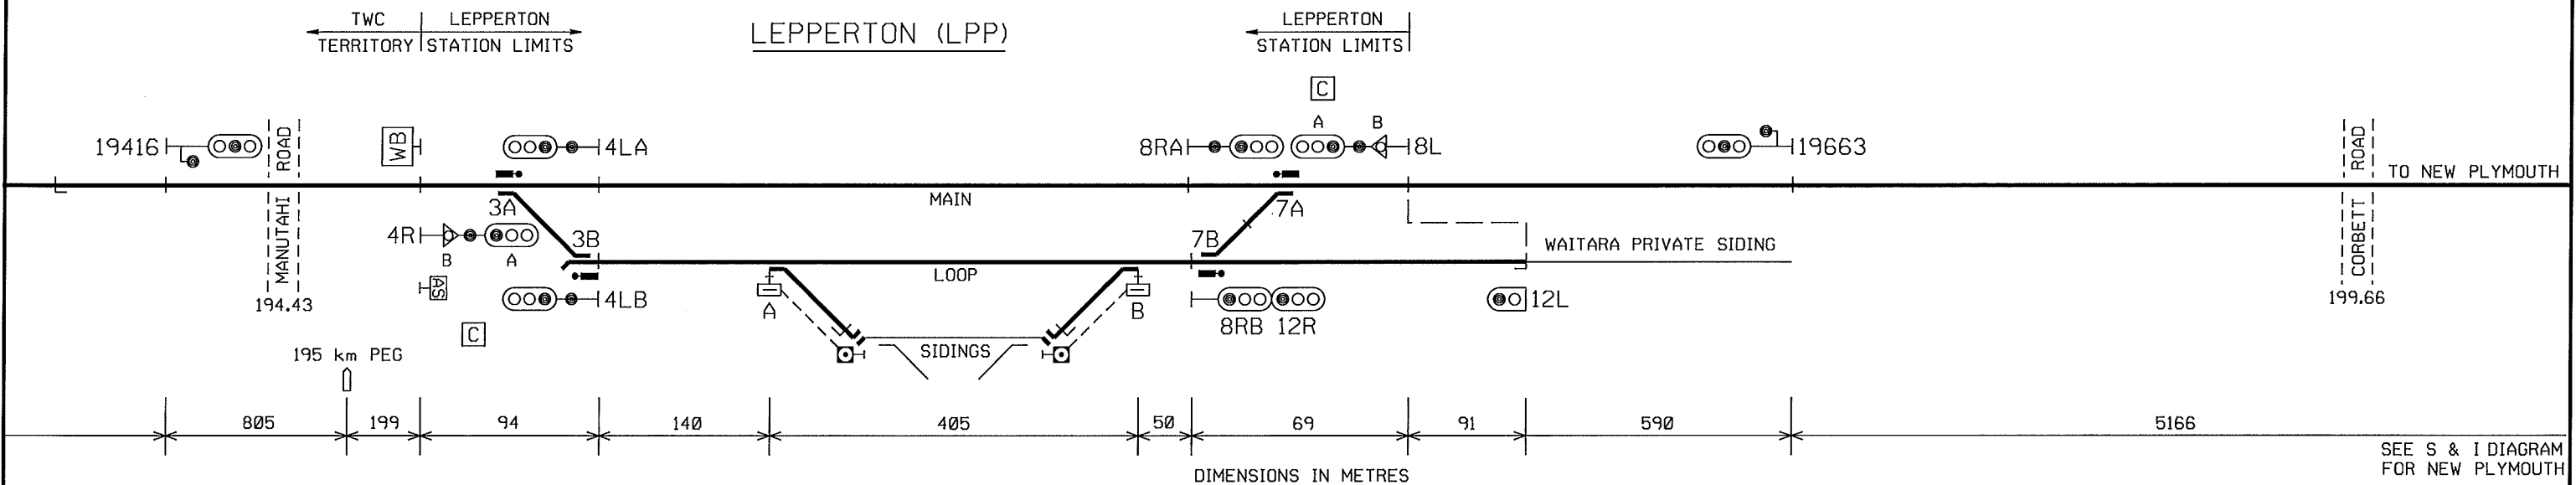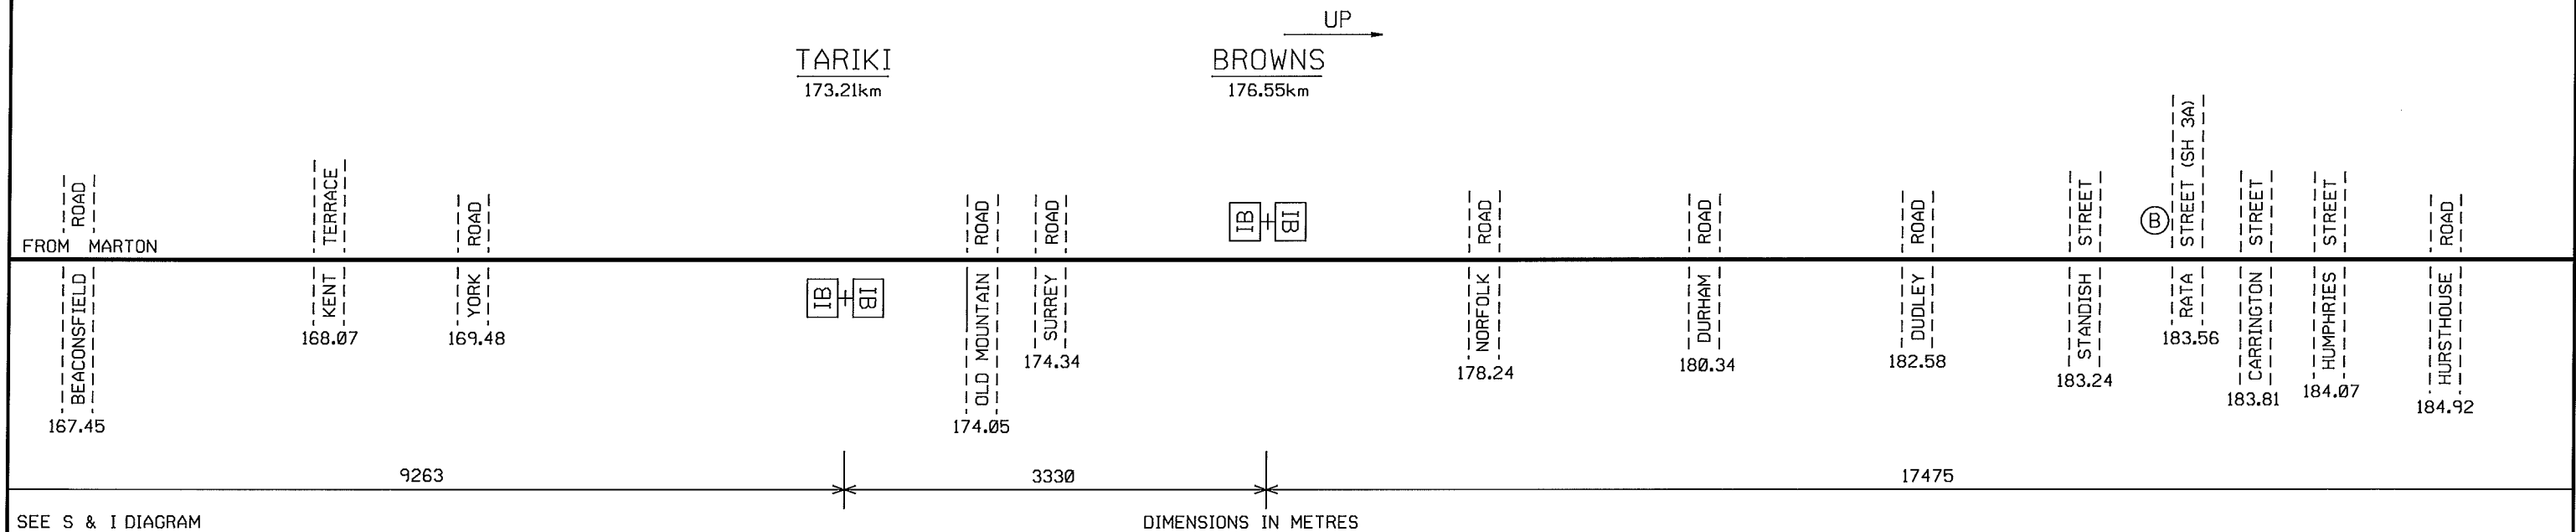

LEPPERTON : DESCRIPTION OF SIGNALS

4LA DOWN STARTING FROM MAIN
4LB DOWN STARTING FROM LOOP
4RAB UP HOME
8RA UP DEPARTURE FROM MAIN
8RB UP DEPARTURE FROM LOOP
8LAB DOWN HOME
12R UP DIRECTING FROM LOOP
12L SHUNT FROM WAITARA SIDING

NS TO MAIN
LS TO ALL ROADS
MS TO MAIN
NS TO MAIN
LS TO ALL ROADS
FIXED AT RED
LS TO LOOP OR SIDINGS

I. D. COTTON
NATIONAL STANDARDS AND RISK MANAGER