

WELLINGTON
02/02/16




S & I DIAGRAM No. 3182
SHEET No. 1 OF 1
DATE IN SERVICE 10.02.16
BULLETIN No. 51

MANUTAHĪ - WHAREROA

SIGNALLING & INTERLOCKING ARRANGEMENTS

THESE ARRANGEMENTS WILL BE BROUGHT INTO USE AT A TIME AND DATE TO BE ADVISED BY SEMI-PERMANENT BULLETIN.
THIS CANCELS S&I No. 3032

THESE TO BE COMPLETED BY THE RECIPIENT OF THE S & I DIAGRAM

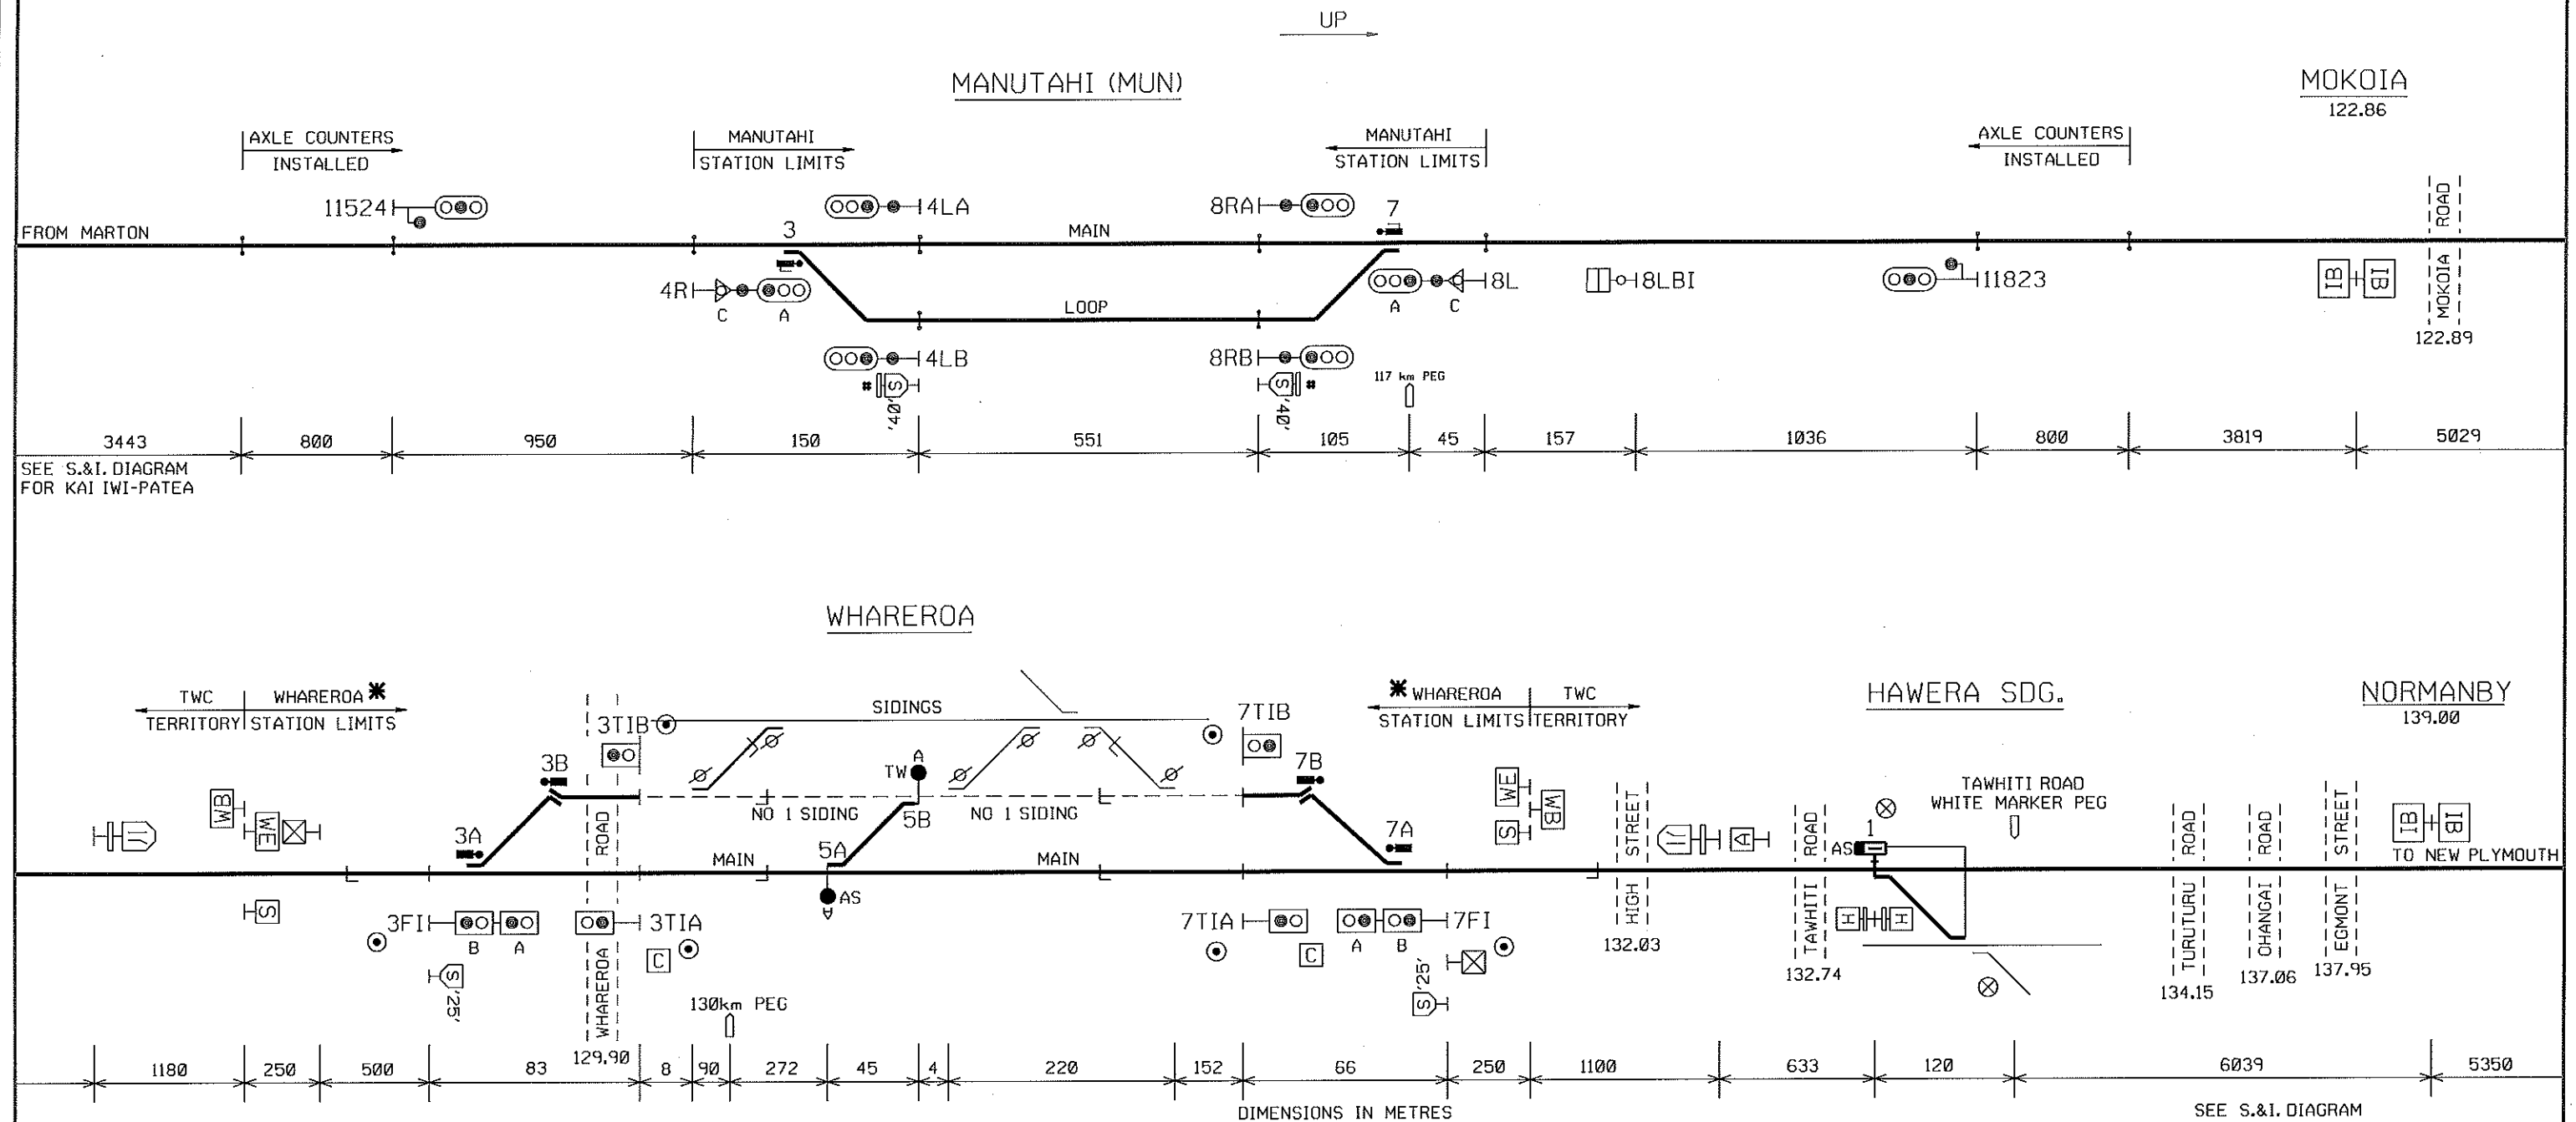

* ADDITIONAL BOARD 'THROUGH TURNOUT'

* RULE 33(e) AMENDED ACCORDINGLY
(REFER TO L3.2 OF RORP LOCAL NETWORK
INSTRUCTIONS FOR SPECIAL INSTRUCTIONS APPLYING
TO CONTROL OF MOVEMENTS AT WHAREROA)

SWITCH STAND EQUIPPED WITH
TW FACING POINTS LOCK.

OPERATOR CONTROLLED TERRITORY
SPECIAL REQUIREMENTS APPLY REFER
RORP LOCAL NETWORK INSTRUCTIONS

DESCRIPTION OF SIGNALS: MANUTAHĪ

4RAC	UP HOME	NORMAL SPEED TO MAIN LOW SPEED TO LOOP
4LA	DOWN STARTING FROM MAIN	
4LB	DOWN STARTING FROM LOOP	
8RA	UP STARTING FROM MAIN	
8RB	UP STARTING FROM LOOP	
8LAC	DOWN HOME	NORMAL SPEED TO MAIN LOW SPEED TO LOOP

DESCRIPTION OF INDICATORS: WHAREROA

3FI	UP FACING POINTS INDICATOR
3TIA	DOWN MAIN TRAILING POINTS INDICATOR
3TIB	DOWN No 1 SIDING TRAILING POINTS INDICATOR
7FI	DOWN FACING POINTS INDICATOR
7TIA	UP MAIN TRAILING POINTS INDICATOR
7TIB	UP No 1 SIDING TRAILING POINTS INDICATOR

PRINTED COPIES OF THIS DOCUMENT ARE UNCONTROLLED

J. T. SKILTON
PROFESSIONAL HEAD, SIGNALS AND TELECOMMUNICATIONS