


MATAURA

SIGNALLING & INTERLOCKING ARRANGEMENTS

THESE ARRANGEMENTS WILL BE BROUGHT INTO USE AT A TIME AND DATE TO BE ADVISED BY SEMI-PERMANENT BULLETIN.
THIS CANCELS S&I No. 3204

THESE TO BE COMPLETED BY THE RECIPIENT OF THE S & I DIAGRAM

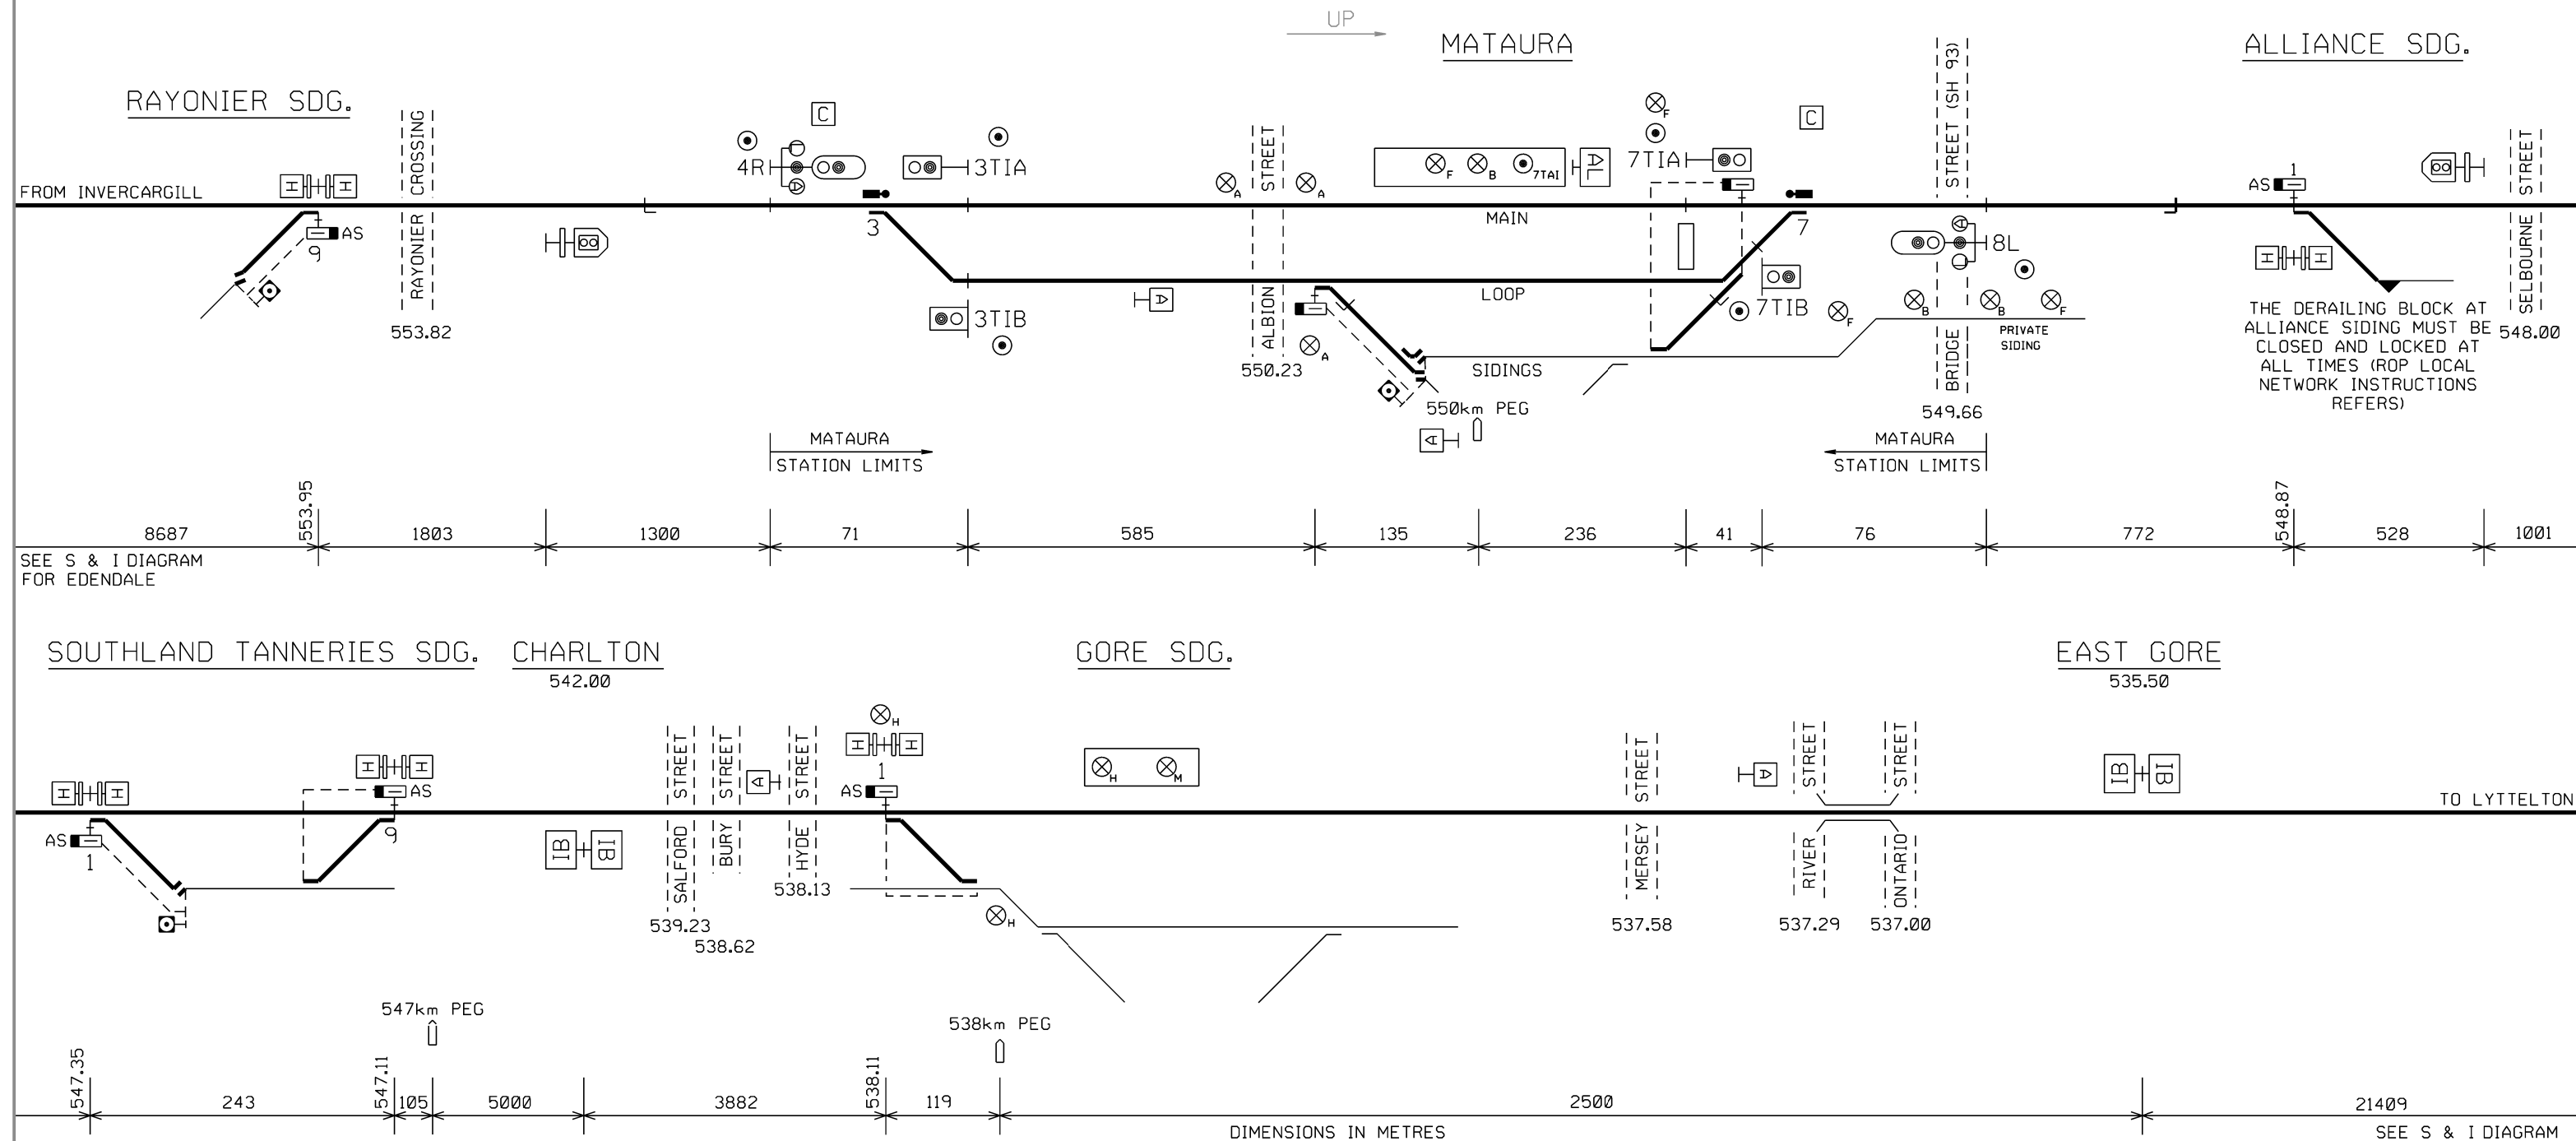

AL *ALARMS START HERE FROM LOOP* BOARD

X LEVEL CROSSING ALARM CONTROL
H = HYDE STREET
M = MERSEY STREET
A = ALBION STREET
B = BRIDGE STREET
F = FREEZING WORKS CROSSING

DESCRIPTION OF SIGNALS AND INDICATORS

- 4R UP ARRIVAL SIGNAL
- 3TIA DOWN MAIN TRAILING POINTS INDICATOR
- 3TIB DOWN LOOP TRAILING POINTS INDICATOR
- 8L DOWN ARRIVAL SIGNAL
- 7TIA UP MAIN TRAILING POINTS INDICATOR
- 7TIB UP LOOP TRAILING POINTS INDICATOR