

WELLINGTON
01/09/05



S & I DIAGRAM No. 2823
SHEET No. 1 OF 1
DATE IN SERVICE
BULLETIN No.


MAWHERAITI

SIGNALLING & INTERLOCKING ARRANGEMENTS

THESE ARRANGEMENTS WILL BE BROUGHT INTO USE AT A TIME AND DATE TO BE ADVISED BY SEMI-PERMANENT BULLETIN.
THIS CANCELS S&I No. PART OF 2773

THESE TO BE COMPLETED BY THE RECIPIENT OF THE S & I DIAGRAM

UP
→

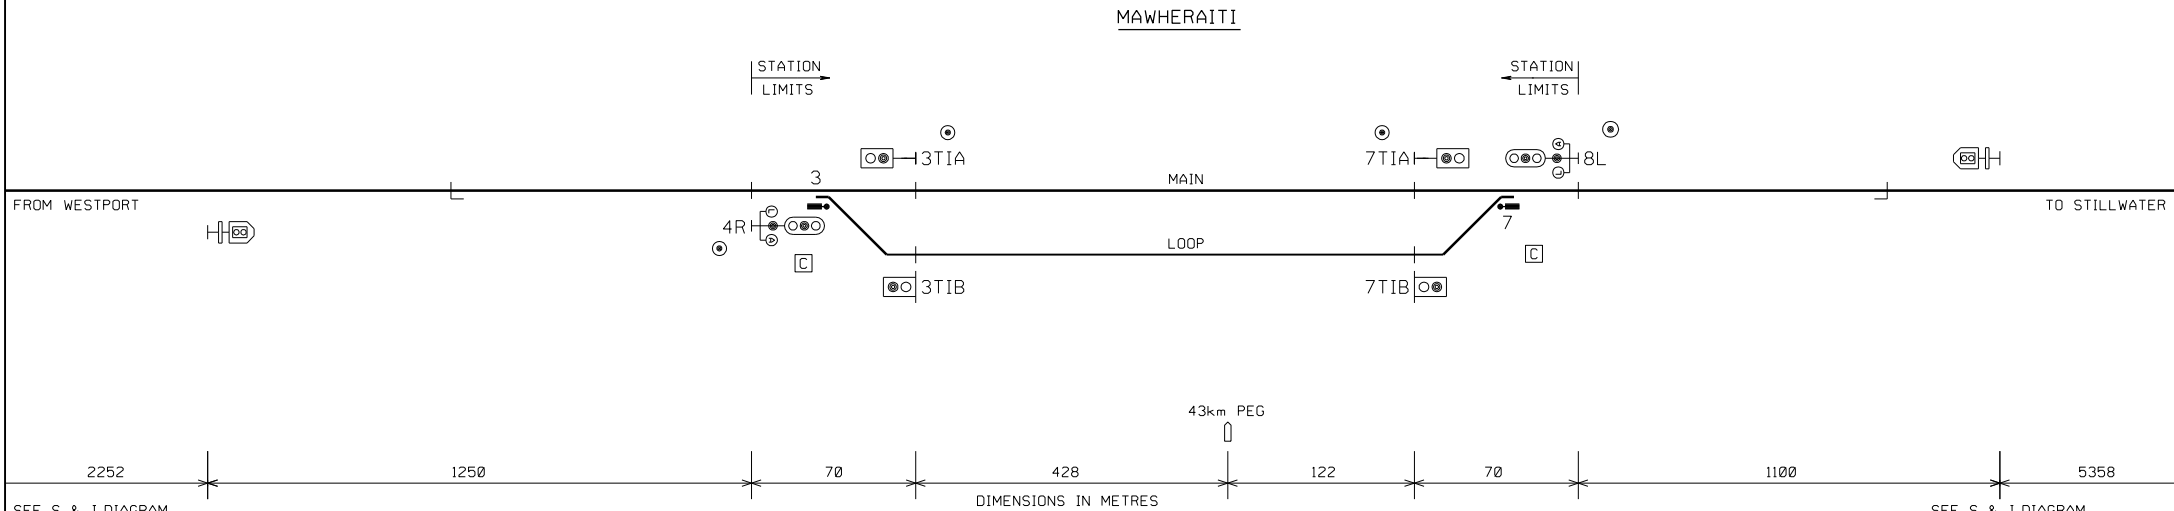

DESCRIPTION OF SIGNALS AND INDICATORS

- 4R UP ARRIVAL SIGNAL
- 3TIA DOWN MAIN TRAILING POINTS INDICATOR
- 3TIB DOWN LOOP TRAILING POINTS INDICATOR
- 7TIA UP MAIN TRAILING POINTS INDICATOR
- 7TIB UP LOOP TRAILING POINTS INDICATOR
- 8L DOWN ARRIVAL SIGNAL

A.E.C. NEILSON
CHIEF SIGNALS & ELECTRICAL ENGINEER