

WELLINGTON
17/09/13




S & I DIAGRAM No. 3446
SHEET No. 1 OF 2
DATE IN SERVICE 29/03/24
BULLETIN No. 255

NGARUAWAHIA


SIGNALLING & INTERLOCKING ARRANGEMENTS

THESE ARRANGEMENTS WILL BE BROUGHT INTO USE AT A TIME AND DATE TO BE ADVISED BY SEMI-PERMANENT BULLETIN.
THIS CANCELS S&I No.3423
THESE TO BE COMPLETED BY THE RECIPIENT OF THE S & I DIAGRAM

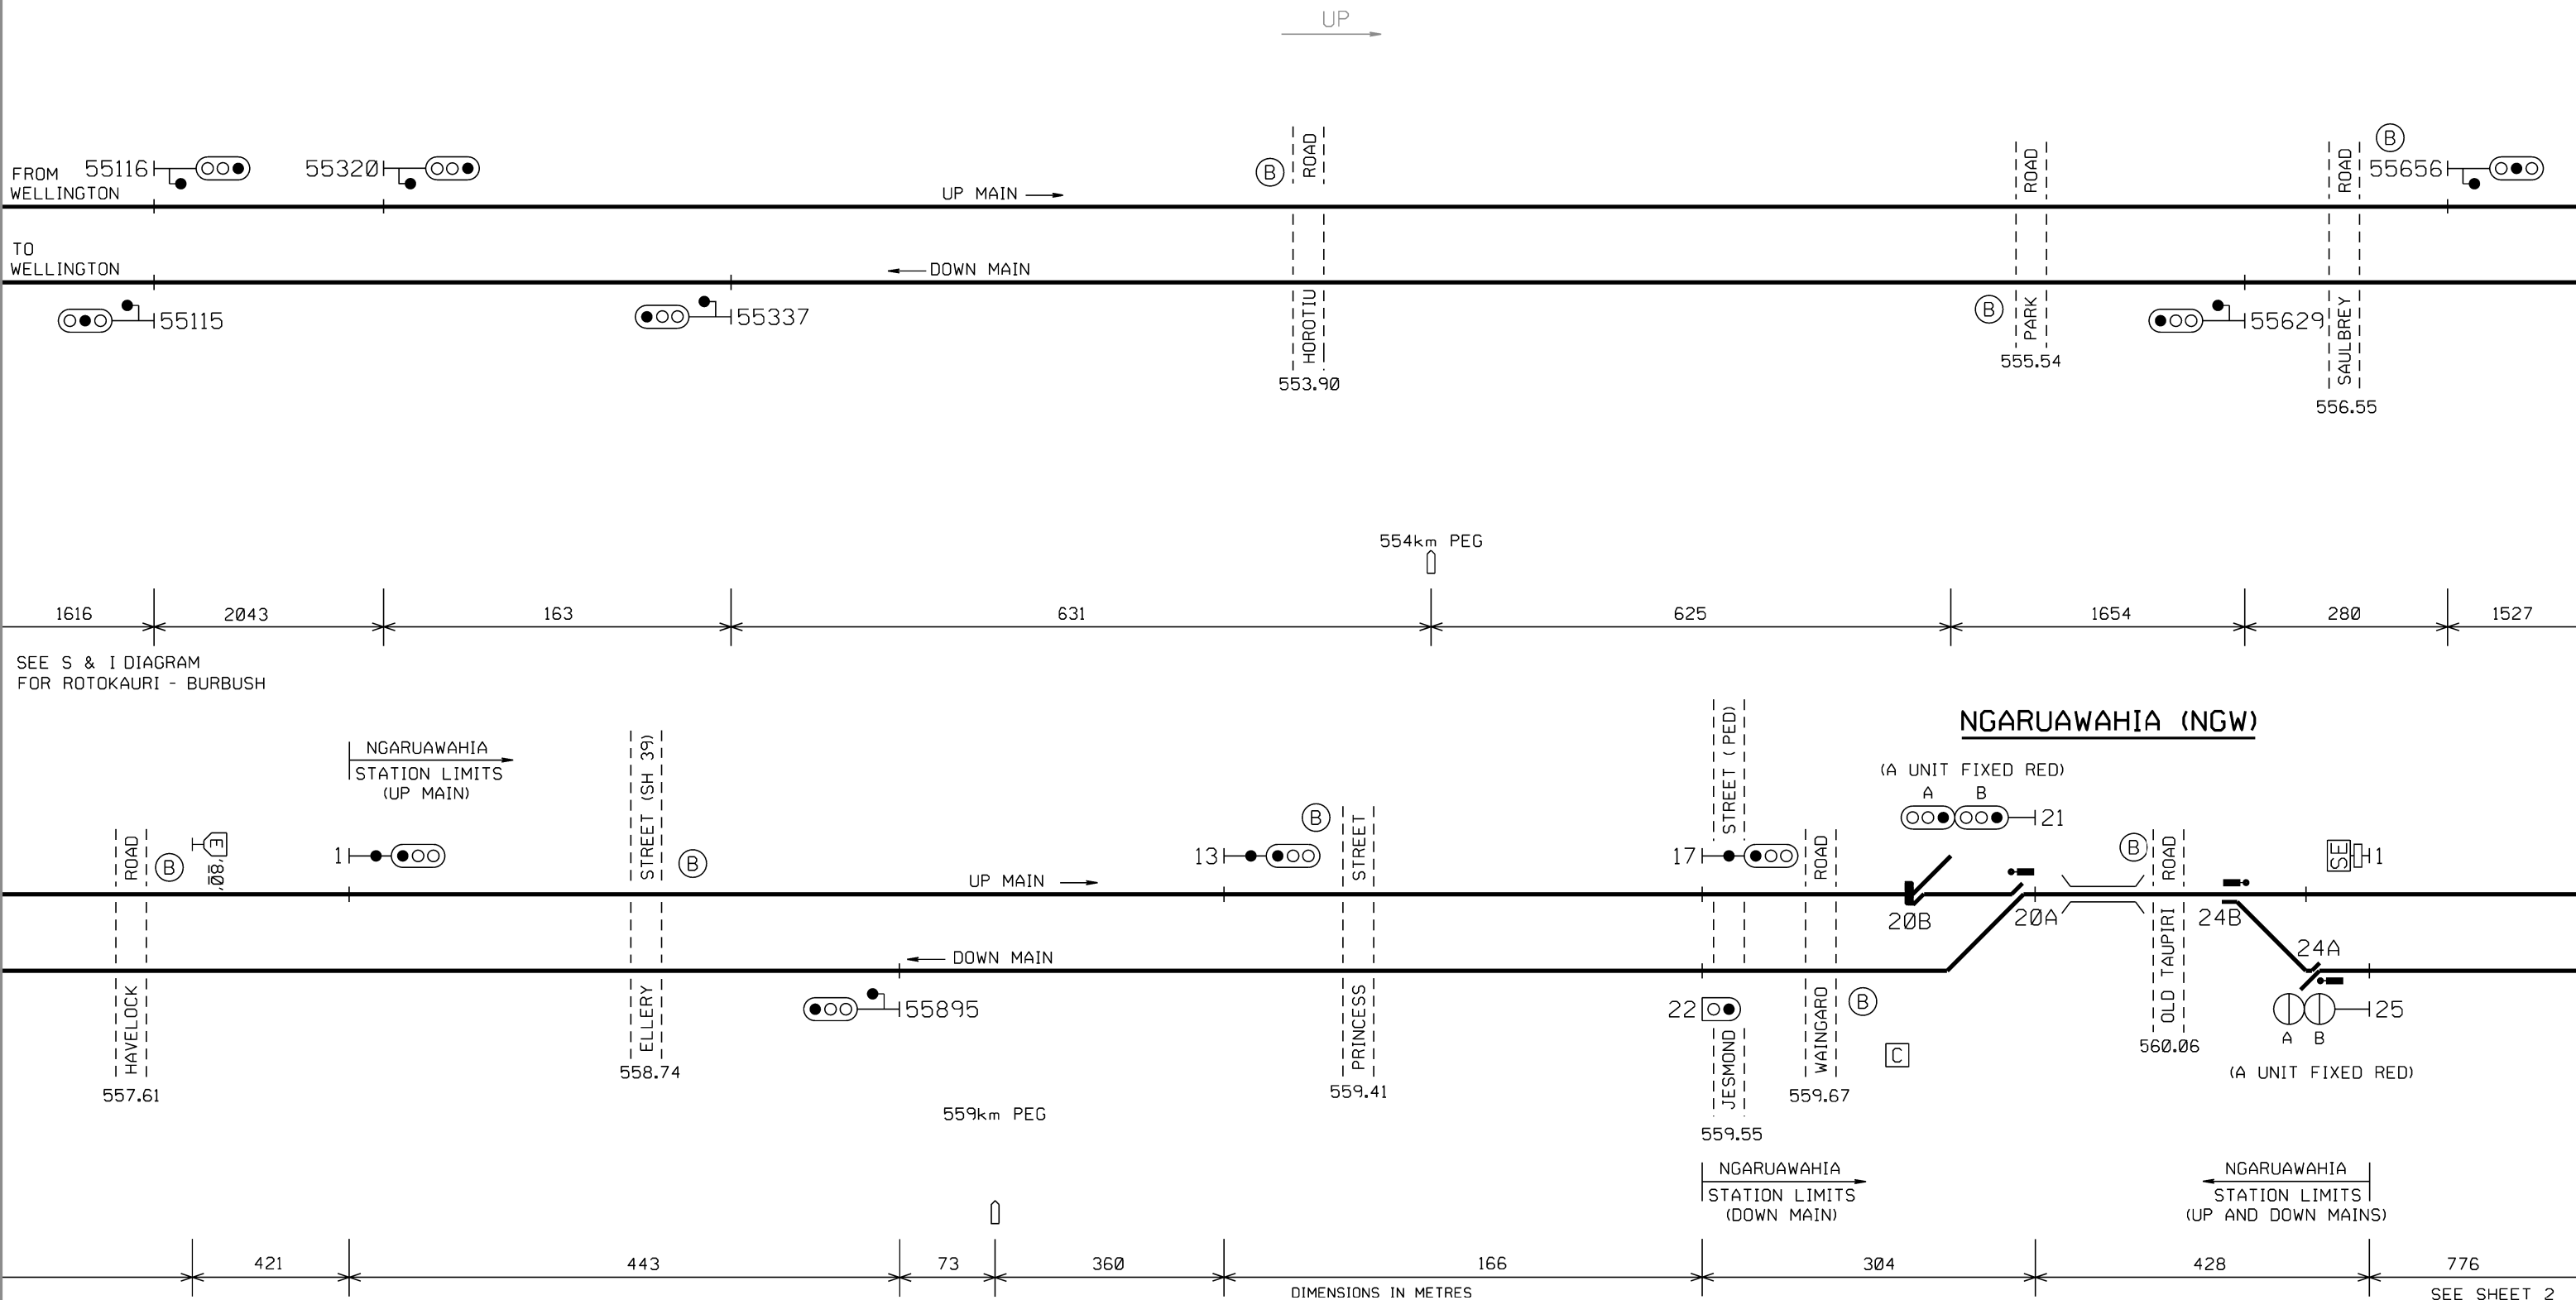

NGARUAWAHIA

SIGNALLING & INTERLOCKING ARRANGEMENTS

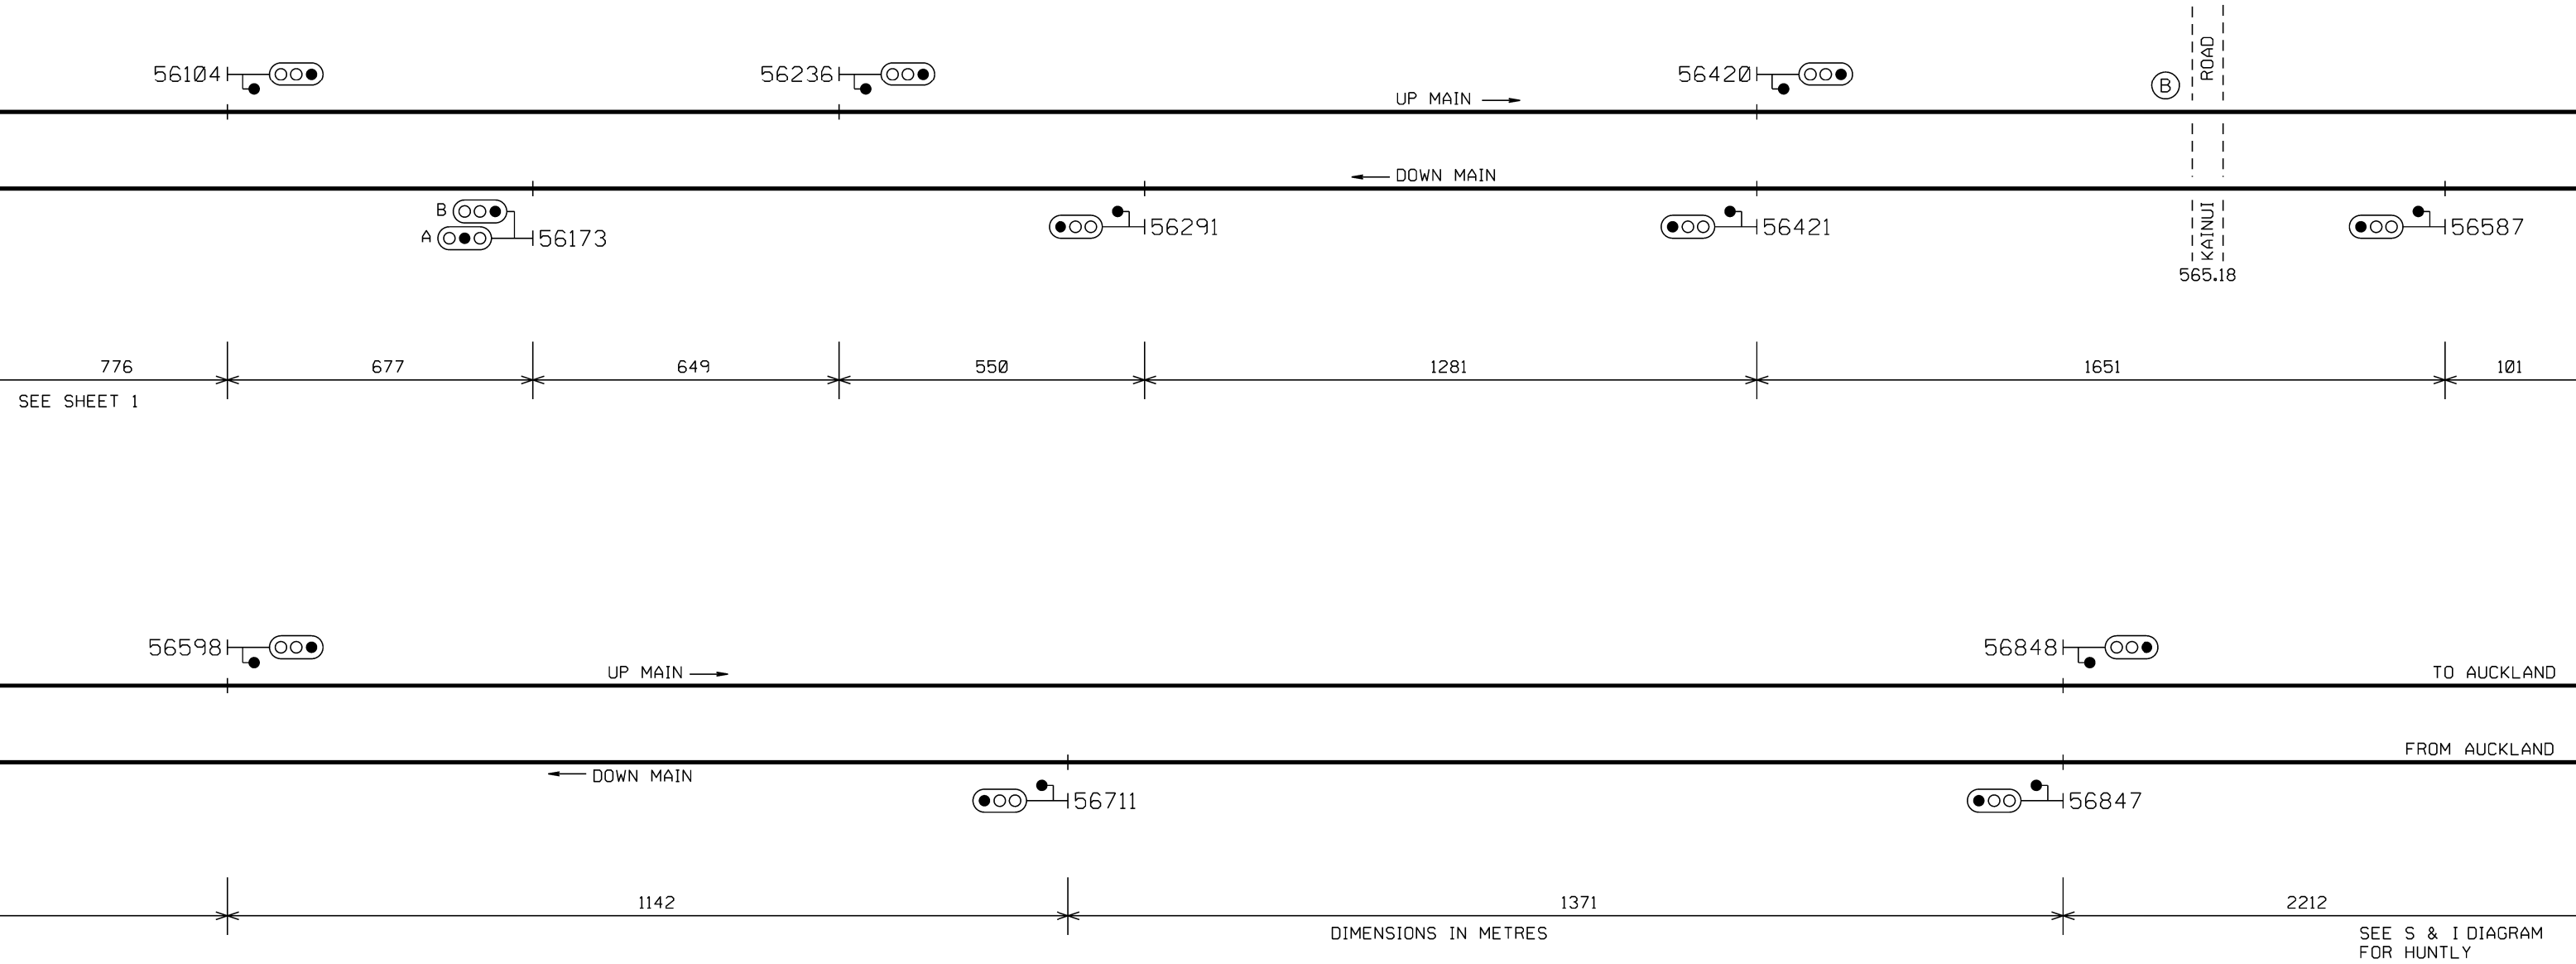

DESCRIPTION OF SIGNALS: NGARUAWAHIA

1	UP HOME	
13	UP DIRECTING FROM UP MAIN	NORMAL SPEED TO UP MAIN
17	UP STARTING	
21AB	DOWN STARING	MEDIUM SPEED TO DOWN MAIN
22	UP SHUNT AND UP STARTING FROM DOWN MAIN	LOW SPEED TO MAIN
25AB	DOWN HOME	MEDIUM SPEED TO MAIN