

WELLINGTON
29/05/13




S & I DIAGRAM No. 3038
SHEET No. 1 OF 1
DATE IN SERVICE 10.06.13
BULLETIN No. 275

NGAURUKEHU - HIHITAH

SIGNALLING & INTERLOCKING ARRANGEMENTS

THESE ARRANGEMENTS WILL BE BROUGHT INTO USE AT A TIME AND DATE TO BE ADVISED BY SEMI-PERMANENT BULLETIN.
THIS CANCELS S&I No. 2476
THESE TO BE COMPLETED BY THE RECIPIENT OF THE S & I DIAGRAM

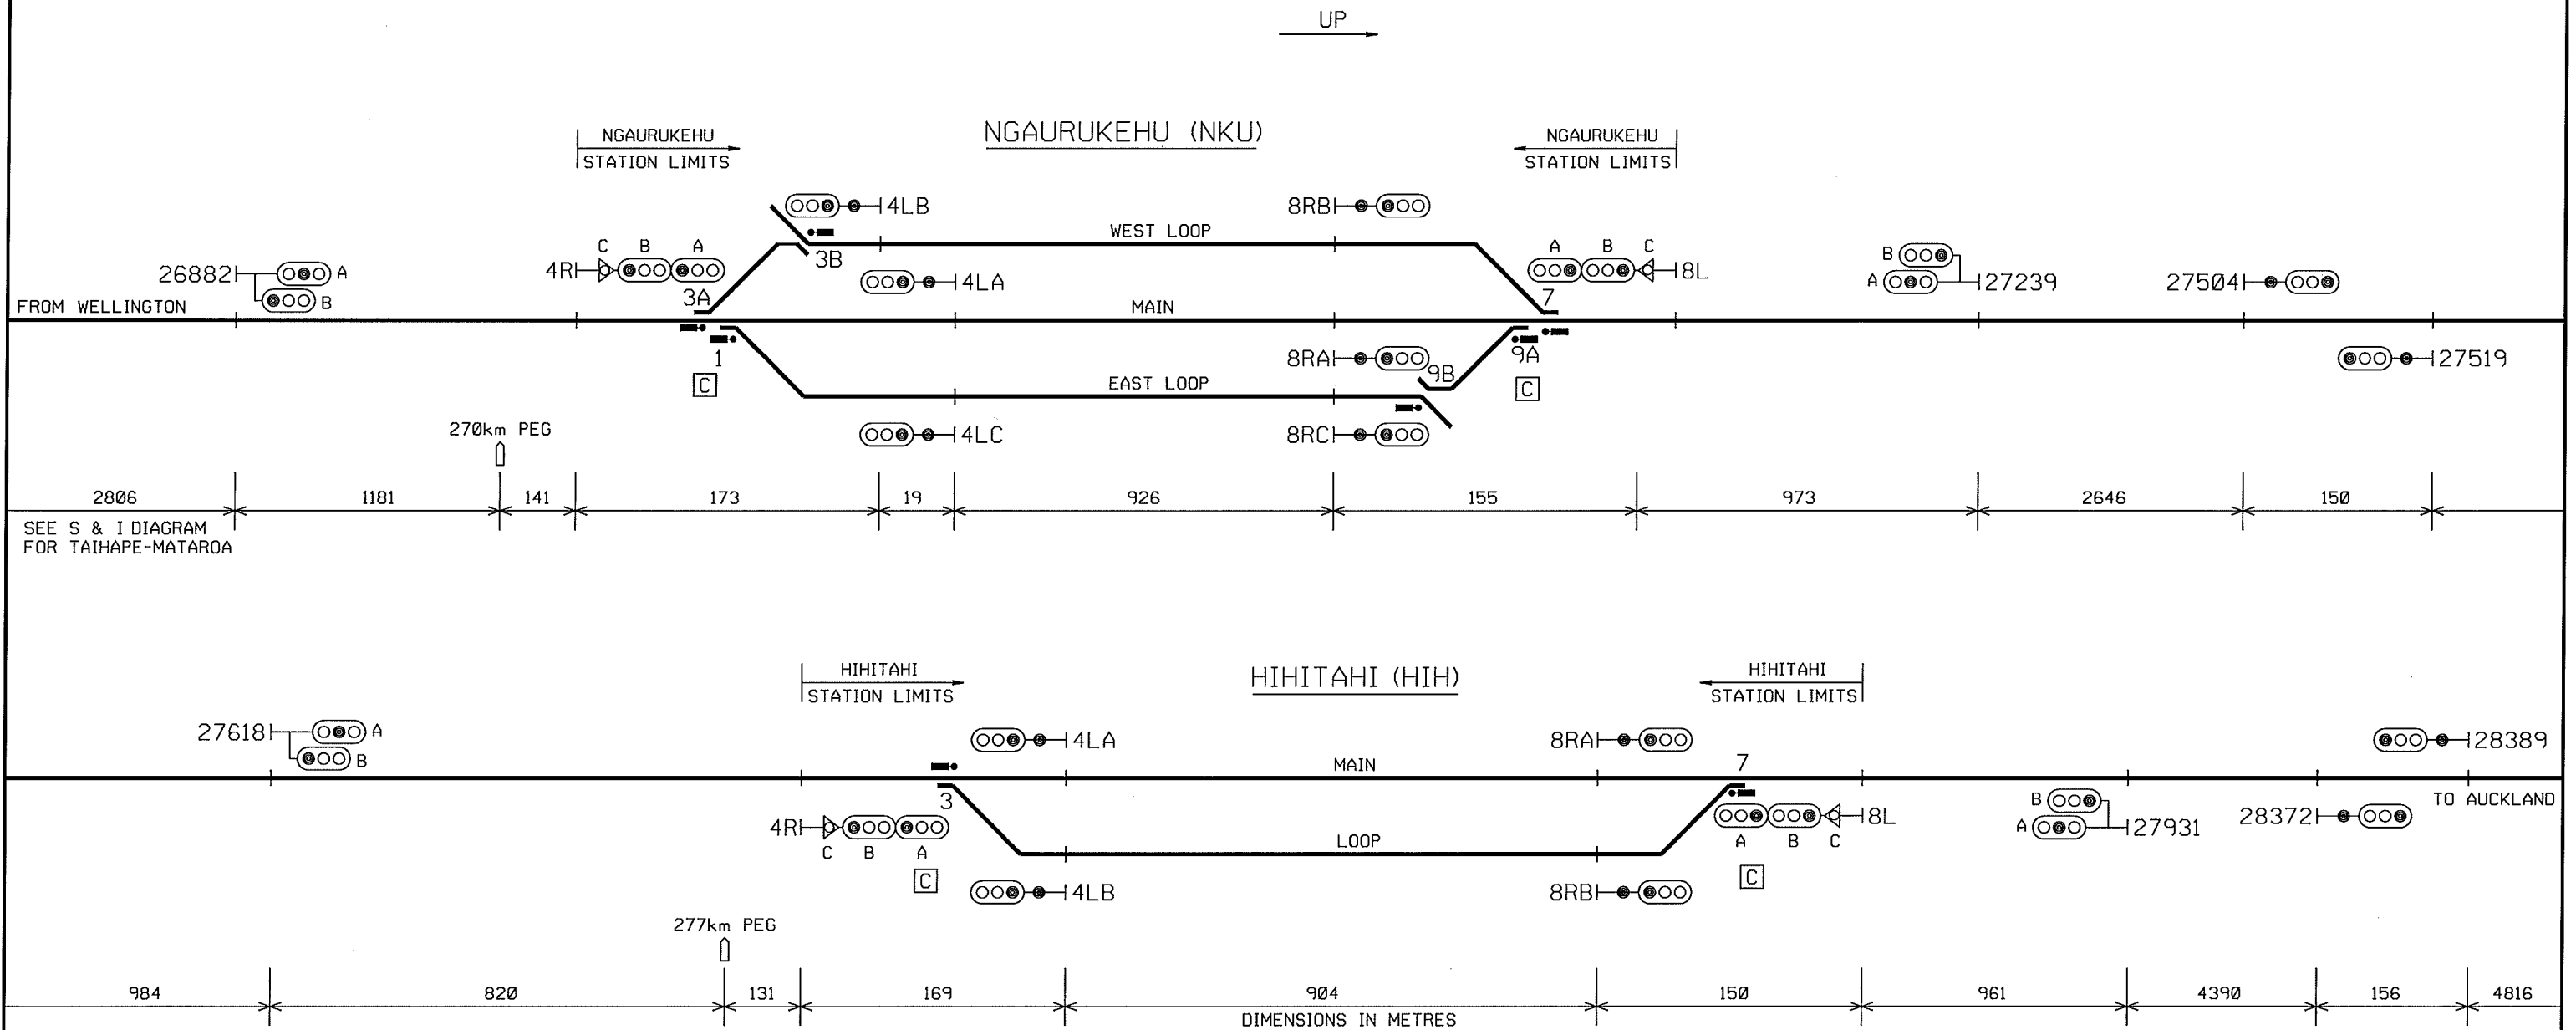

DESCRIPTION OF SIGNALS: NGAURUKEHU

4RABC UP HOME

4LA DOWN DEPARTURE FROM MAIN
4LB DOWN DEPARTURE FROM WEST LOOP
4LC DOWN DEPARTURE FROM EAST LOOP
8RA UP DEPARTURE FROM MAIN
8RB UP DEPARTURE FROM WEST LOOP
8RC UP DEPARTURE FROM EAST LOOP
8LABC DOWN HOME

NORMAL SPEED TO MAIN
MEDIUM SPEED TO WEST LOOP OR EAST LOOP
LOW SPEED TO ALL ROADS

NORMAL SPEED TO MAIN
MEDIUM SPEED TO WEST LOOP OR EAST LOOP
LOW SPEED TO ALL ROADS

DESCRIPTION OF SIGNALS: HIHITAH

4RABC UP HOME

4LA DOWN DEPARTURE FROM MAIN
4LB DOWN DEPARTURE FROM LOOP
8RA UP DEPARTURE FROM MAIN
8RB UP DEPARTURE FROM LOOP
8LABC DOWN HOME

NORMAL SPEED TO MAIN
MEDIUM SPEED TO LOOP
LOW SPEED TO MAIN OR LOOP

NORMAL SPEED TO MAIN
MEDIUM SPEED TO LOOP
LOW SPEED TO MAIN OR LOOP

I. D. COTTON
NATIONAL STANDARDS AND RISK MANAGER