


OKAHUKURA - ONGARUE

SIGNALLING & INTERLOCKING ARRANGEMENTS

THESE ARRANGEMENTS WILL BE BROUGHT INTO USE AT A TIME AND DATE TO BE ADVISED BY SEMI-PERMANENT BULLETIN.
THIS CANCELS S&I No. 3051
THESE TO BE COMPLETED BY THE RECIPIENT OF THE S & I DIAGRAM

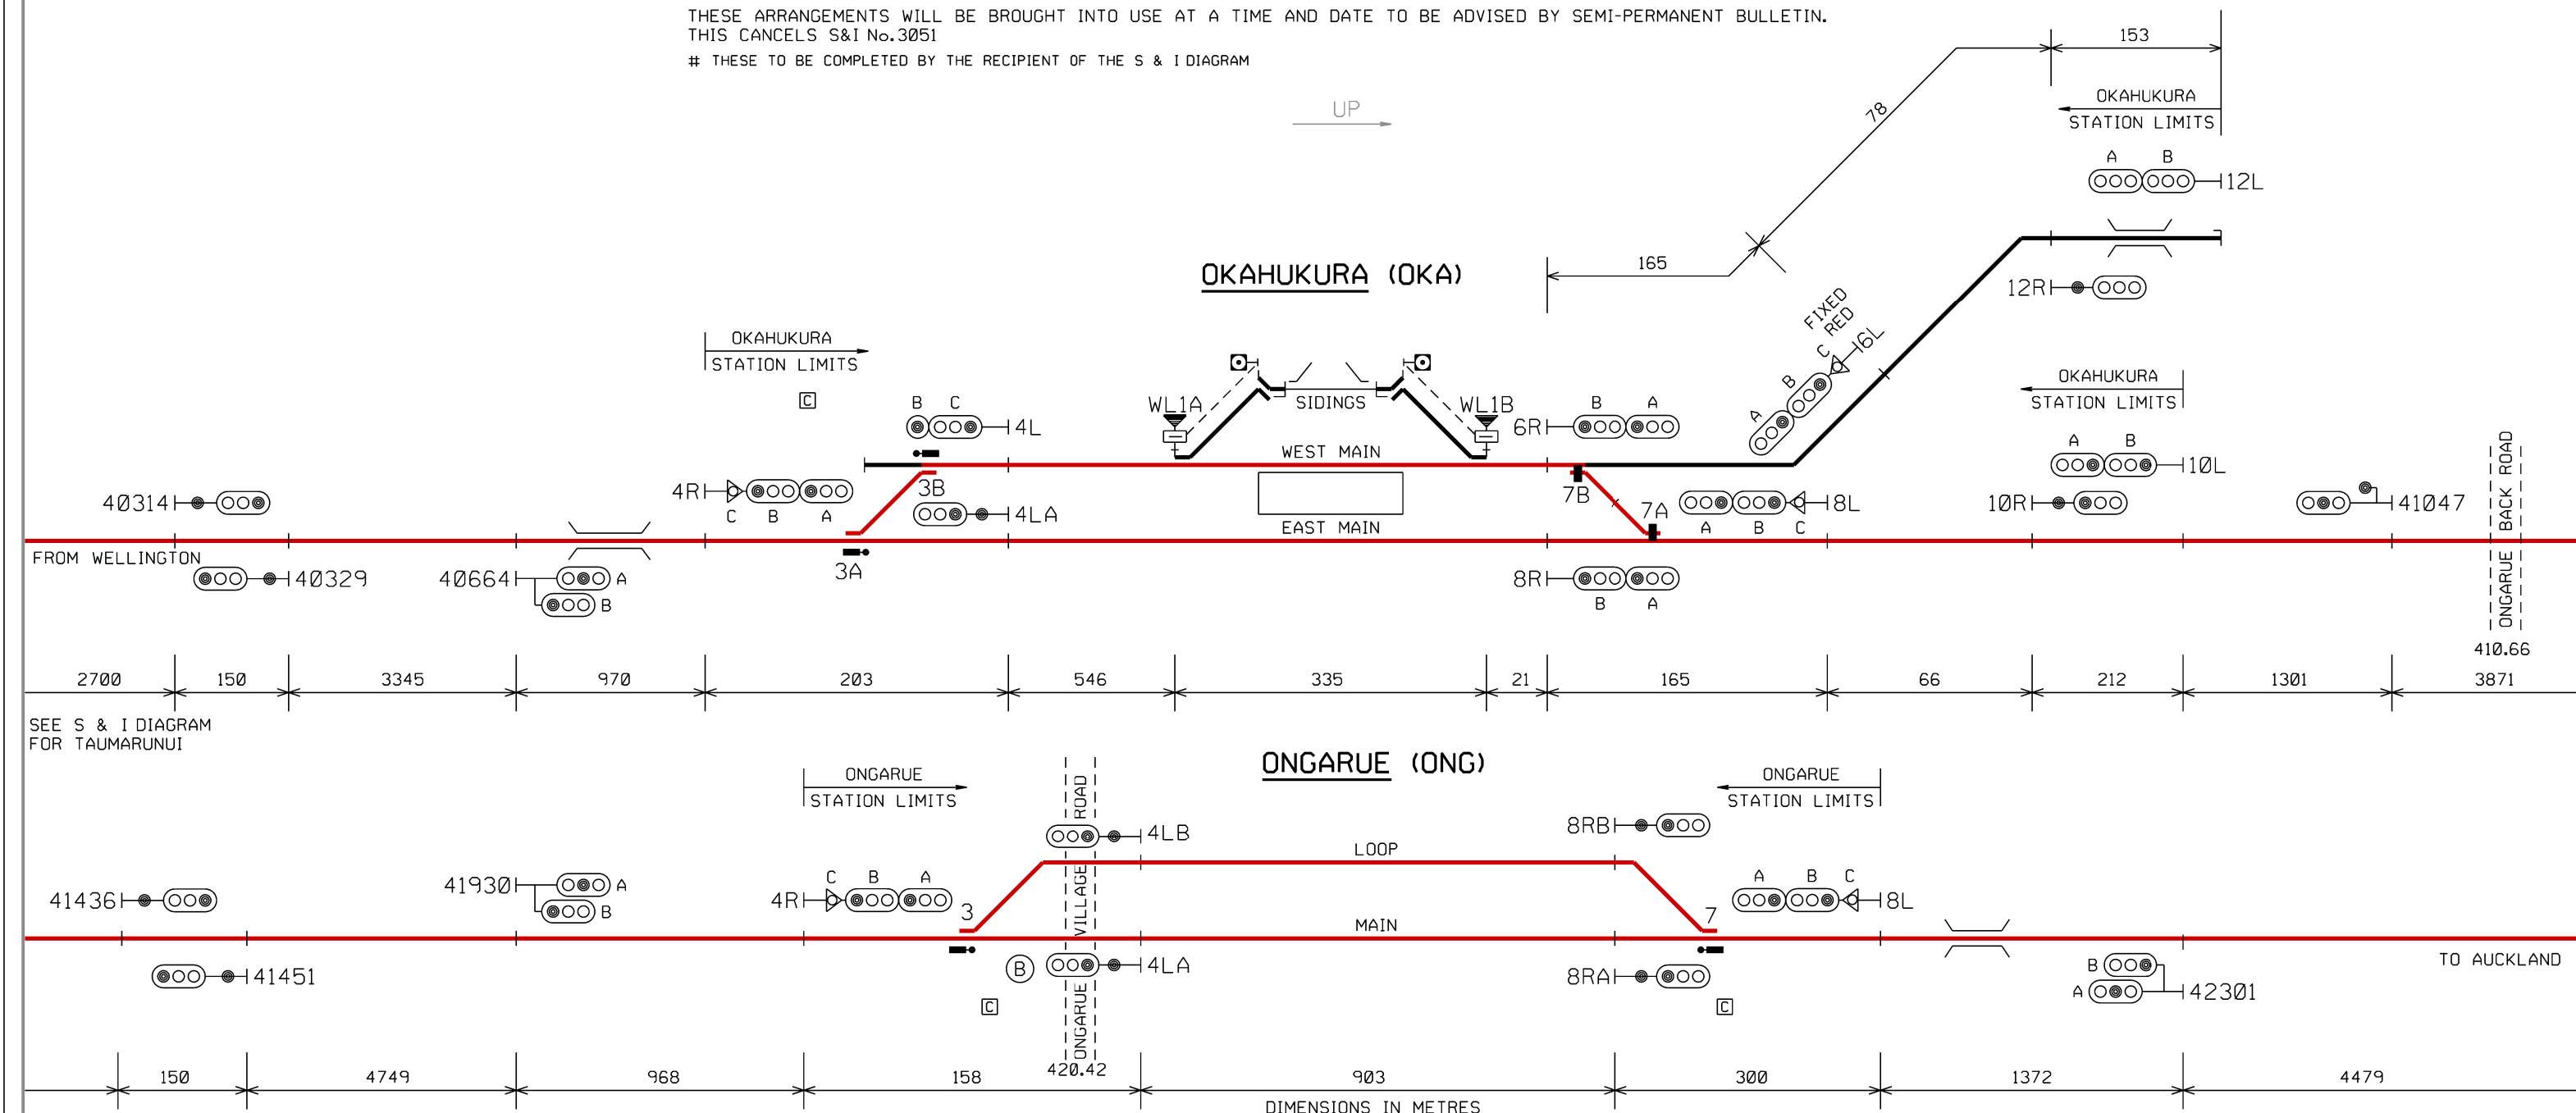

OKAHUKURA : DESCRIPTION OF SIGNALS

4RABC	UP HOME	NORMAL SPEED TO EAST MAIN MEDIUM SPEED TO WEST MAIN LOW SPEED TO ALL ROADS
4LA	DOWN DEPARTURE FROM EAST MAIN	NORMAL SPEED TO MAIN
4LBC	DOWN DEPARTURE FROM WEST MAIN	MEDIUM SPEED TO MAIN
6RAB	UP DIRECTING FROM WEST MAIN	NORMAL SPEED TO BRANCH MEDIUM SPEED TO MAIN
6LABC	DOWN HOME FROM BRANCH	FIXED RED
8RAB	UP DIRECTING FROM EAST MAIN	NORMAL SPEED TO MAIN
8LABC	DOWN HOME FROM MAIN	NORMAL SPEED TO EAST MAIN MEDIUM SPEED TO WEST MAIN LOW SPEED TO ALL ROADS
10R	UP DEPARTURE TO MAIN	
10LAB	DOWN OUTER HOME FROM MAIN	
12R	UP STARTING TO BRANCH	BLACK OUT
12LAB	DOWN OUTER HOME FROM BRANCH	BLACK OUT

ONGARUE: DESCRIPTION OF SIGNALS

4RABC	UP HOME	NORMAL SPEED TO MAIN MEDIUM SPEED TO LOOP LOW SPEED TO MAIN OR LOOP
4LA	DOWN DEPARTURE FROM MAIN	
4LB	DOWN DEPARTURE FROM LOOP	
8RA	UP DEPARTURE FROM MAIN	
8RB	UP DEPARTURE FROM LOOP	
8LABC	DOWN HOME	NORMAL SPEED TO MAIN MEDIUM SPEED TO LOOP LOW SPEED TO MAIN OR LOOP

SEE S & I DIAGRAM
FOR WAIMIHA - POROOTARAO

NOTE: THIS IS A COLOUR DIAGRAM

RED LINES INDICATE ROUTE AVAILABLE FOR ELECTRIC TRAINS