


OTANE

SIGNALLING & INTERLOCKING ARRANGEMENTS

THESE ARRANGEMENTS WILL BE BROUGHT INTO USE AT A TIME AND DATE TO BE ADVISED BY SEMI-PERMANENT BULLETIN.
THIS CANCELS S&I No.2454

THESE TO BE COMPLETED BY THE RECIPIENT OF THE S & I DIAGRAM

S & I DIAGRAM No.2745
SHEET No.2 OF 2
DATE IN SERVICE 19/6/02
BULLETIN No. 383

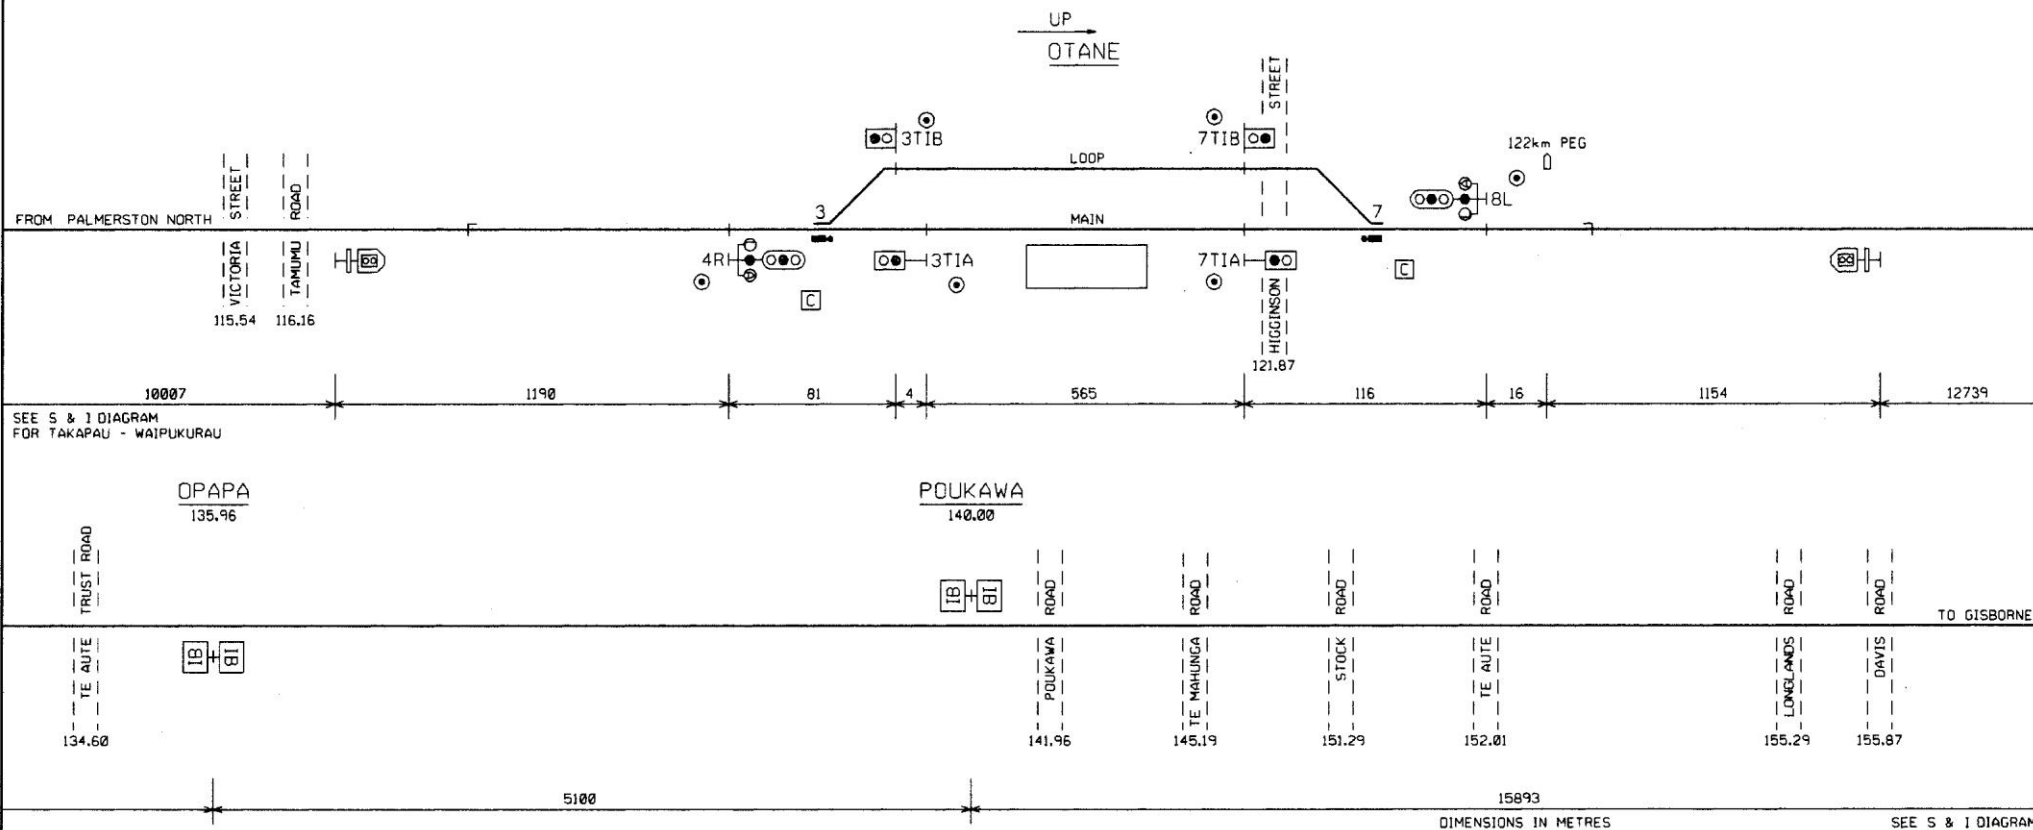

DESCRIPTION OF SIGNALS AND INDICATORS

4R	UP ARRIVAL SIGNAL
3T1A	DOWN MAIN TRAILING POINTS INDICATOR
3T1B	DOWN LOOP TRAILING POINTS INDICATOR
7T1A	UP MAIN TRAILING POINTS INDICATOR
7T1B	UP LOOP TRAILING POINTS INDICATOR
8L	DOWN ARRIVAL SIGNAL

A.E.C. NEILSON
MANAGER STE ENGINEERING