
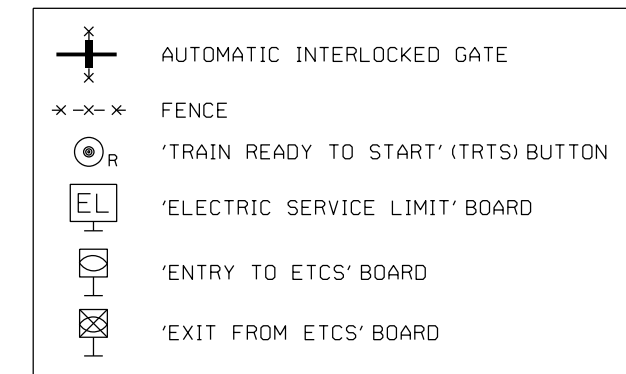


PUKEKOHE


SIGNALLING & INTERLOCKING ARRANGEMENTS

THESE ARRANGEMENTS WILL BE BROUGHT INTO USE AT A TIME AND DATE TO BE ADVISED BY ALERT.
THIS CANCELS S&I No. 3438

THESE TO BE COMPLETED BY THE RECIPIENT OF THE S & I DIAGRAM

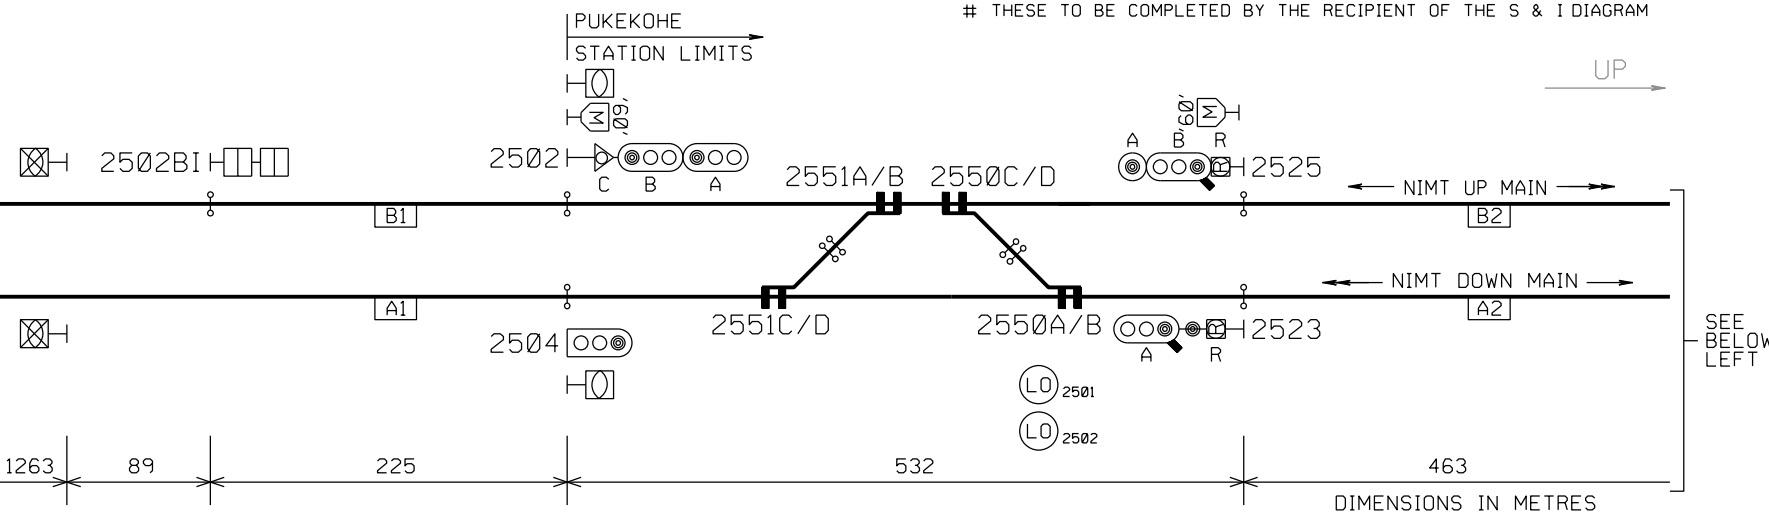


NOTE: THIS IS A COLOUR DIAGRAM
RED LINES INDICATE ROUTE AVAILABLE FOR ELECTRIC TRAINS

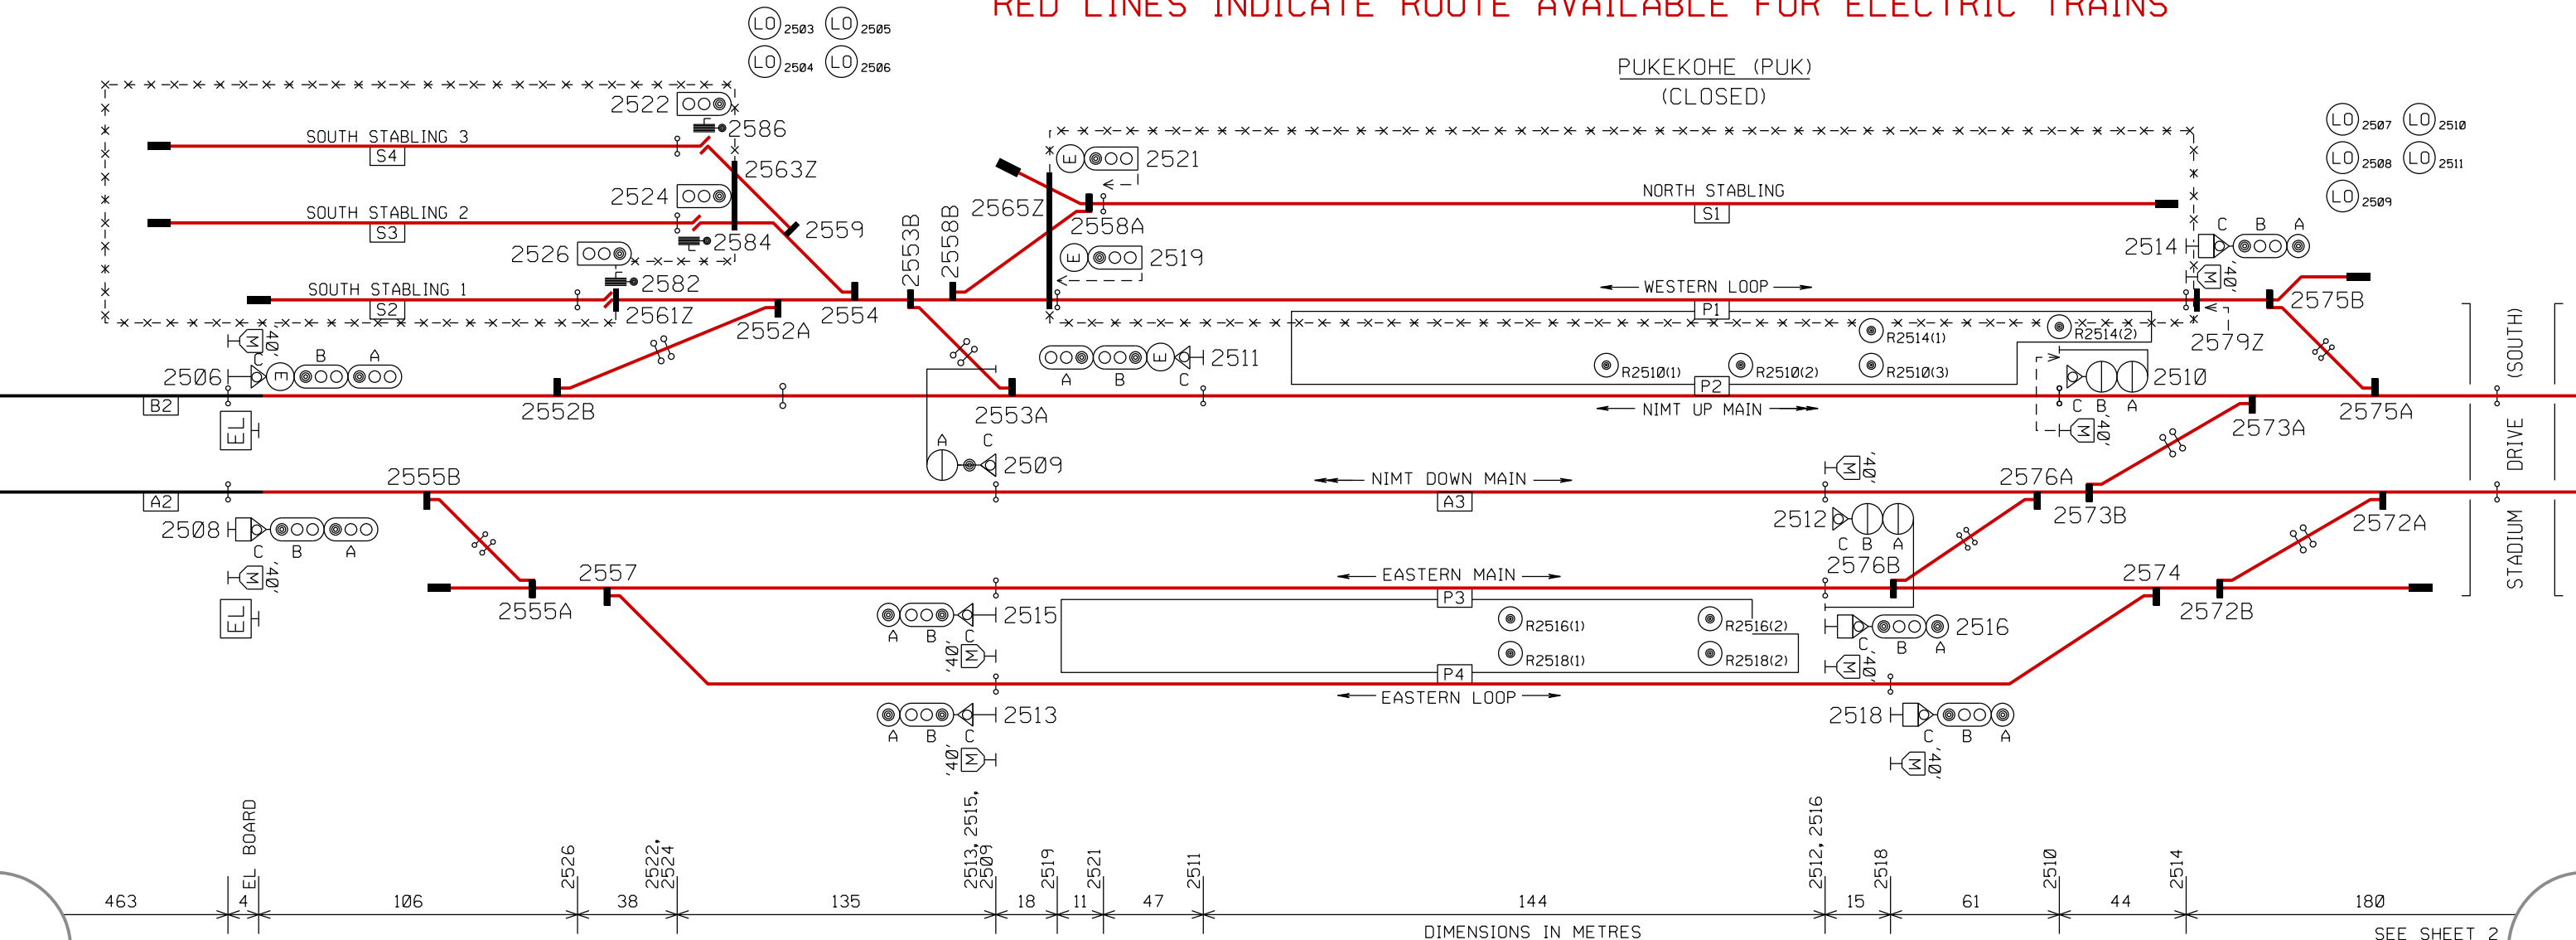

PUKEKOHE

SIGNALLING & INTERLOCKING ARRANGEMENTS

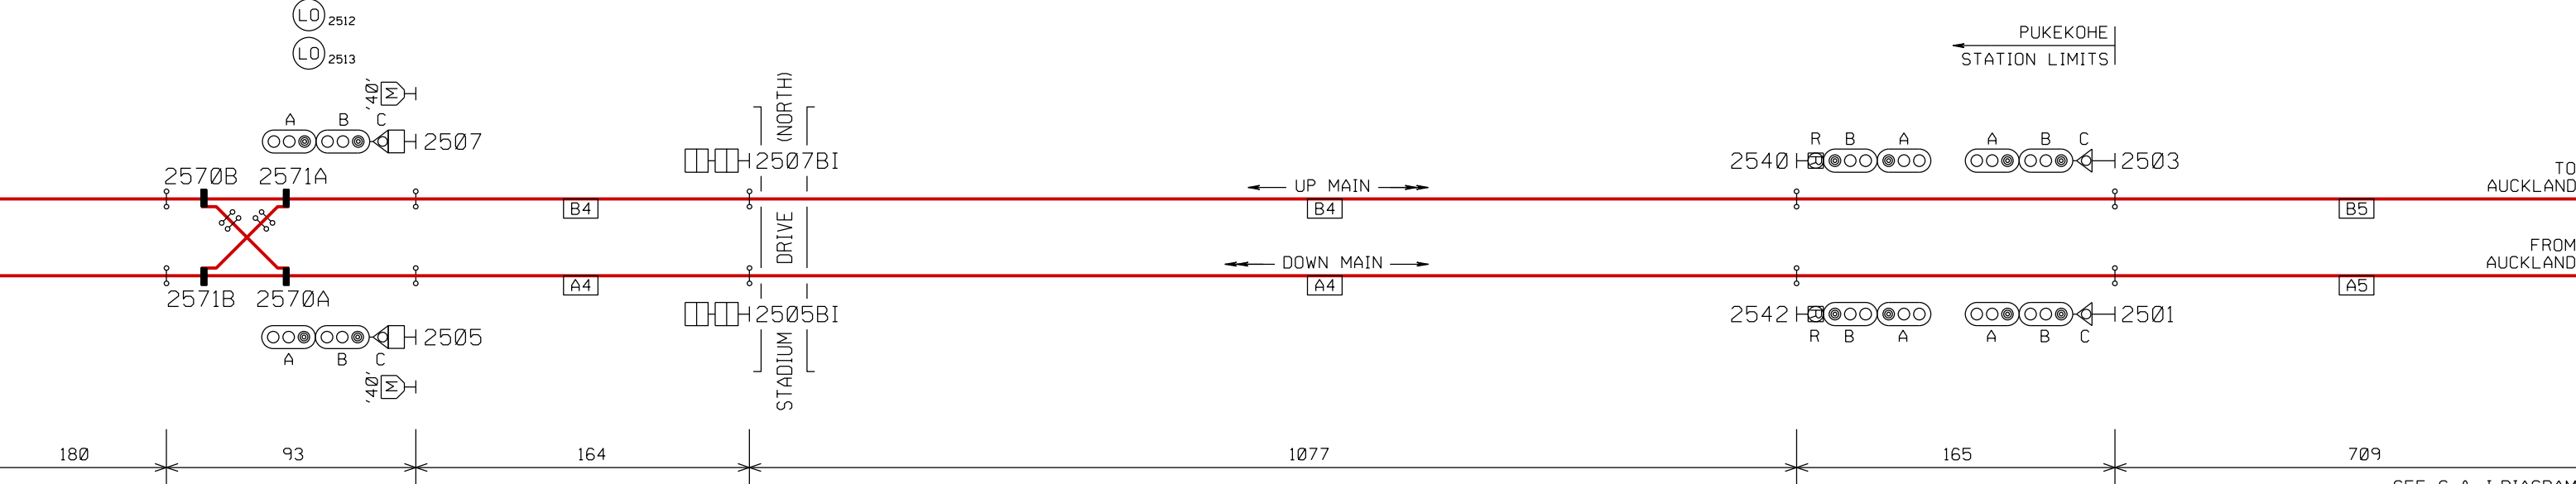

SEE SHEET 1 SEE S & I DIAGRAM FOR PAERATA

DESCRIPTION OF SIGNALS					DESCRIPTION OF ROUTE INDICATORS		
					SIGNAL	DISPLAY	ROUTE SET TO
2501ABC	DOWN HOME FROM A5	NORMAL SPEED TO A4	2518ABC	UP DIRECTING FROM P4			
2502ABC	UP HOME FROM B1	LOW SPEED TO A4			2505	P4	PLATFORM 4
		NORMAL SPEED TO B2	2519	DOWN SHUNT FROM P1		P3	PLATFORM 3
		MEDIUM SPEED TO A2	2521	DOWN SHUNT FROM S1		D	NIMT DOWN MAIN
2503ABC	DOWN HOME FROM B5	LOW SPEED TO A2 OR B2	2522	UP SHUNT FROM S4		U	NIMT UP MAIN
2504	UP SHUNT FROM A1	NORMAL SPEED TO B4	2524	UP SHUNT FROM S3		P1	PLATFORM 1
2505ABC	DOWN DIRECTING FROM A4	LOW SPEED TO B4	2526	UP SHUNT FROM S2	2507	P4	PLATFORM 4
		NORMAL SPEED TO A3	2540ABR	UP DEPARTURE FROM B4		P3	PLATFORM 3
2506ABC	UP DIRECTING FROM B2	MEDIUM SPEED TO P4, P3, P2 OR P1				D	NIMT DOWN MAIN
2507ABC	DOWN DIRECTING FROM B4	LOW SPEED TO A3, P4, P3, P2 OR P1	2542ABR	UP DEPARTURE FROM A4		U	NIMT UP MAIN
		NORMAL SPEED TO P2			2508	P1	PLATFORM 1
2508ABC	UP DIRECTING FROM A2	MEDIUM SPEED TO P1	2523AR	DOWN STARTING FROM A2		D	NIMT DOWN MAIN
		LOW SPEED TO S1, P1 OR P2				P3	PLATFORM 3
2509AC	DOWN DIRECTING FROM A3	NORMAL SPEED TO P2	2525ABR	DOWN STARTING FROM B2		P4	PLATFORM 4
2510ABC	UP DIRECTING FROM P2	MEDIUM SPEED TO P4, P3, A3 OR P1			2514	U	NIMT UP MAIN
		LOW SPEED TO P4, P3, A3, P2 OR P1				D	NIMT DOWN MAIN
2511ABC	DOWN DIRECTING FROM P2	NORMAL SPEED TO A3			2516	U	NIMT UP MAIN
2512ABC	UP DIRECTING FROM A3	MEDIUM SPEED TO P3 OR P4				D	NIMT DOWN MAIN
		LOW SPEED TO A3, P3 OR P4			2518	U	NIMT UP MAIN
2513ABC	DOWN DIRECTING FROM P4	NORMAL SPEED TO A2				D	NIMT DOWN MAIN
2514ABC	UP DIRECTING FROM P1	LOW SPEED TO A2					
2515ABC	DOWN DIRECTING FROM P3	NORMAL SPEED TO B4					
2516ABC	UP DIRECTING FROM P3	MEDIUM SPEED TO A4					
		LOW SPEED TO B4 OR A4					
		NORMAL SPEED TO B2					
		LOW SPEED TO B2, S2, S3 OR S4					
		NORMAL SPEED TO A4					
		MEDIUM SPEED TO B4					
		LOW SPEED TO A4 OR B4					
		MEDIUM SPEED TO A2					
		LOW SPEED TO A2					
		MEDIUM SPEED TO B4 OR A4					
		LOW SPEED TO B4 OR A4					
		MEDIUM SPEED TO A2					
		LOW SPEED TO A2					
		MEDIUM SPEED TO B4 OR A4					
		LOW SPEED TO B4 OR A4					

NOTE: THIS IS A COLOUR DIAGRAM
RED LINES INDICATE ROUTE AVAILABLE FOR ELECTRIC TRAINS