

WELLINGTON
08/03/16

KiwiRail


RANGIORA

S & I DIAGRAM No. 3194
SHEET No. 1 OF 1
DATE IN SERVICE 14.03.16
BULLETIN No. 143

SIGNALLING & INTERLOCKING ARRANGEMENTS

THESE ARRANGEMENTS WILL BE BROUGHT INTO USE AT A TIME AND DATE TO BE ADVISED BY SEMI-PERMANENT BULLETIN.
THIS CANCELS S&I No. 3121

THESE TO BE COMPLETED BY THE RECIPIENT OF THE S & I DIAGRAM

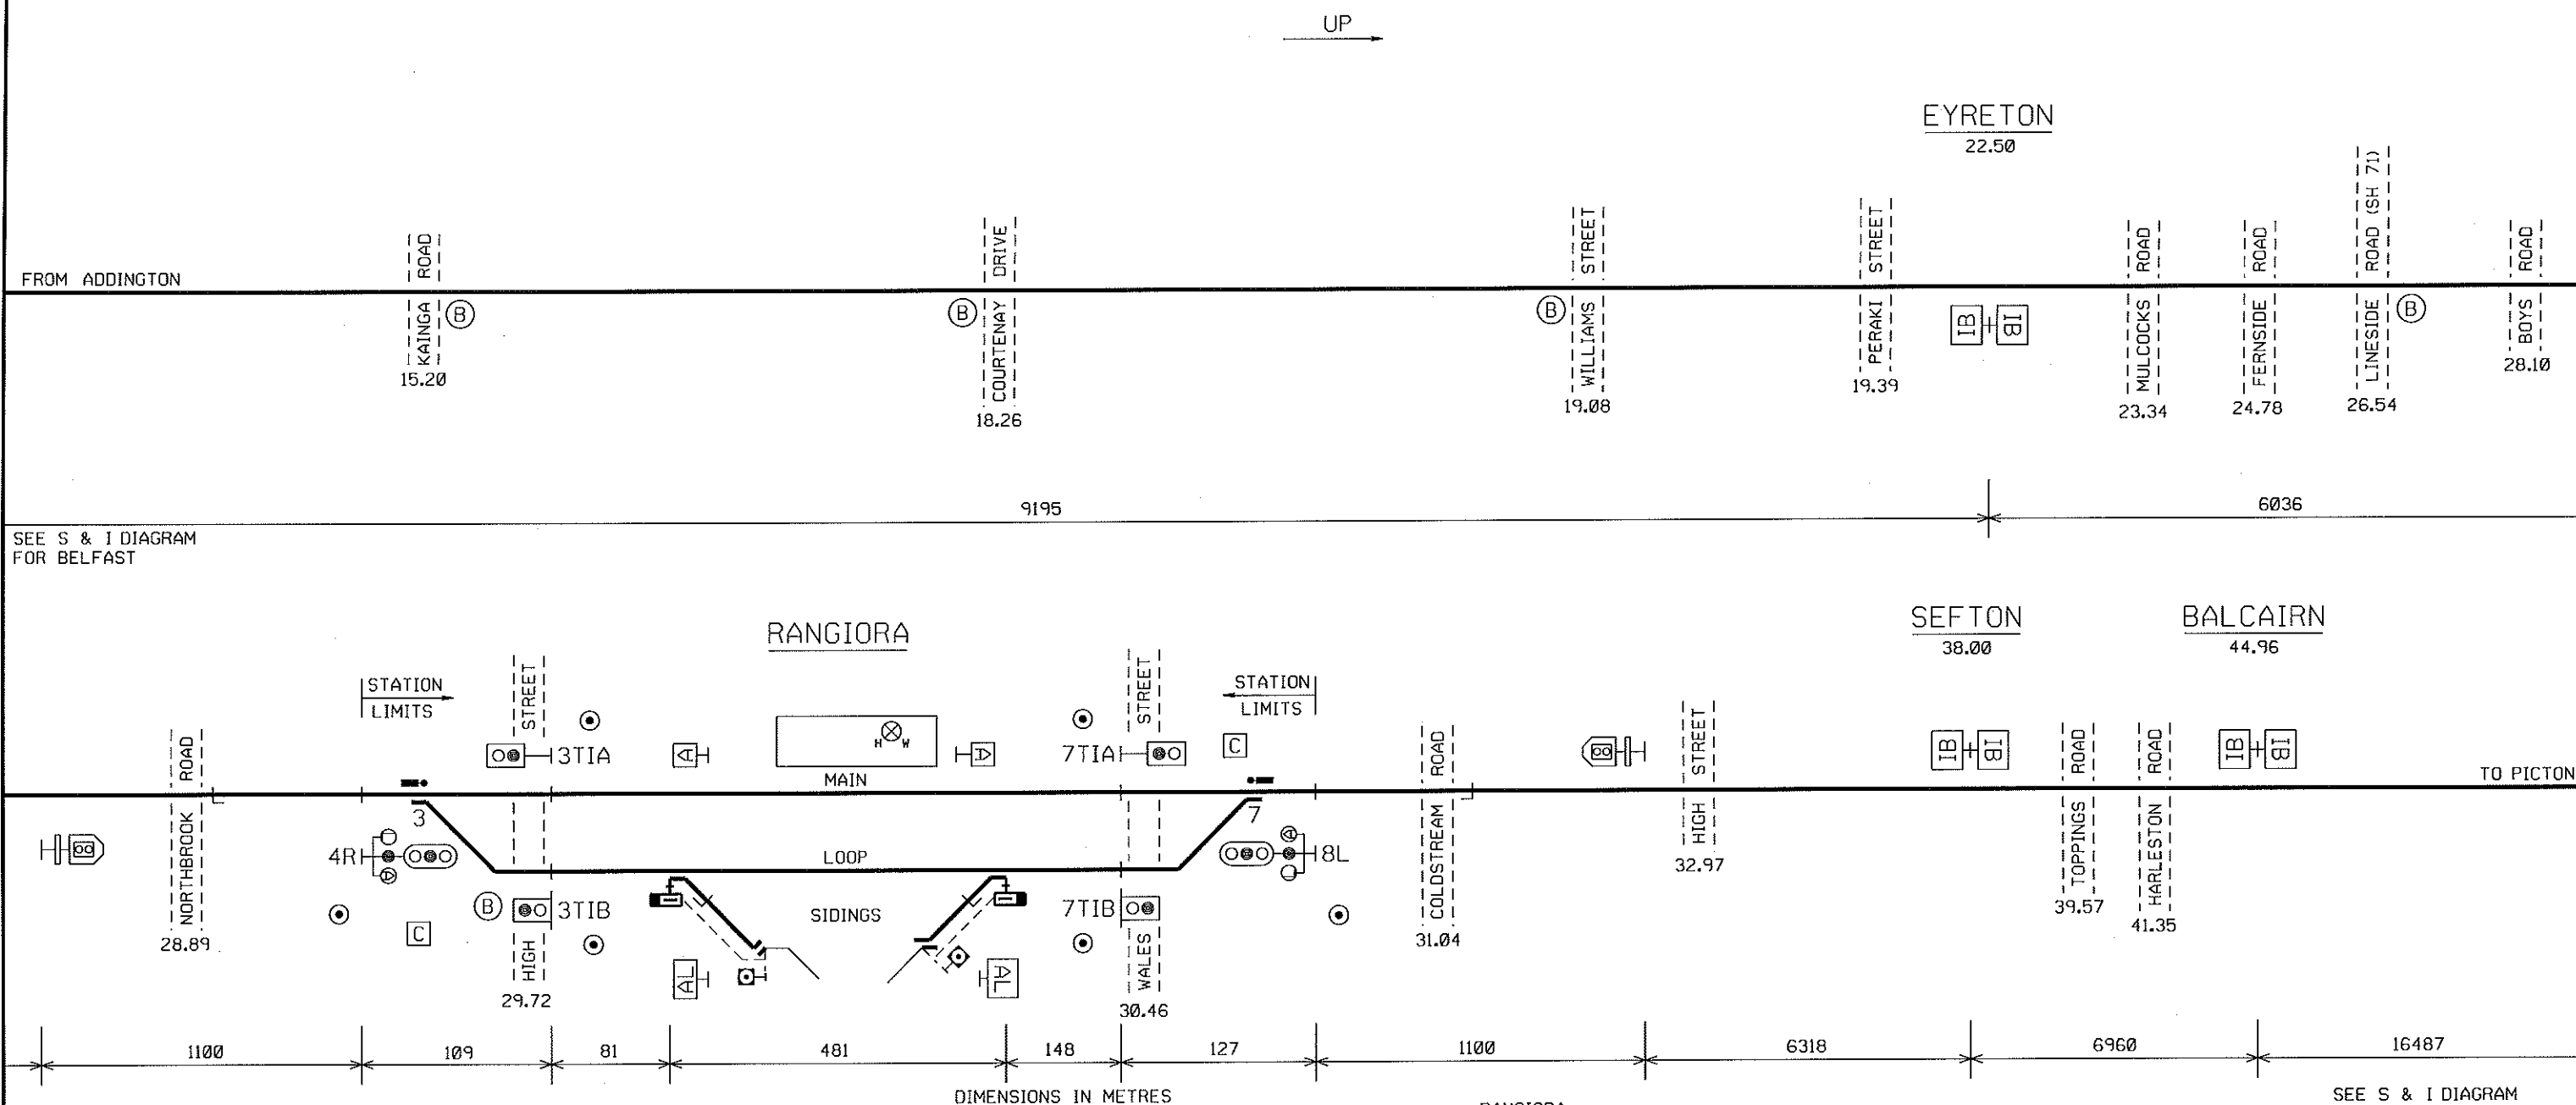

AL *ALARMS START HERE FROM LOOP* BOARD

⊗ LEVEL CROSSING ALARM CONTROL
H = HIGH STREET
W = WALES STREET

RANGIORA DESCRIPTION OF SIGNALS AND INDICATORS

- | | |
|------|-------------------------------------|
| 4R | UP ARRIVAL SIGNAL |
| 3TIA | DOWN MAIN TRAILING POINTS INDICATOR |
| 3TIB | DOWN LOOP TRAILING POINTS INDICATOR |
| 7TIA | UP MAIN TRAILING POINTS INDICATOR |
| 7TIB | UP LOOP TRAILING POINTS INDICATOR |
| 8L | DOWN ARRIVAL SIGNAL |

SEE S & I DIAGRAM
FOR WAIPARA - SCARGILL