

WELLINGTON
24/11/14




ROTOMANU - AICKENS

SIGNALLING & INTERLOCKING ARRANGEMENTS

THESE ARRANGEMENTS WILL BE BROUGHT INTO USE AT A TIME AND DATE TO BE ADVISED BY SEMI-PERMANENT BULLETIN.
THIS CANCELS S&I No.2738
* THESE TO BE COMPLETED BY THE RECIPIENT OF THE S & I DIAGRAM

S & I DIAGRAM No.2880
SHEET No. 10F 1
* DATE IN SERVICE 26.11.14
* BULLETIN No. 913

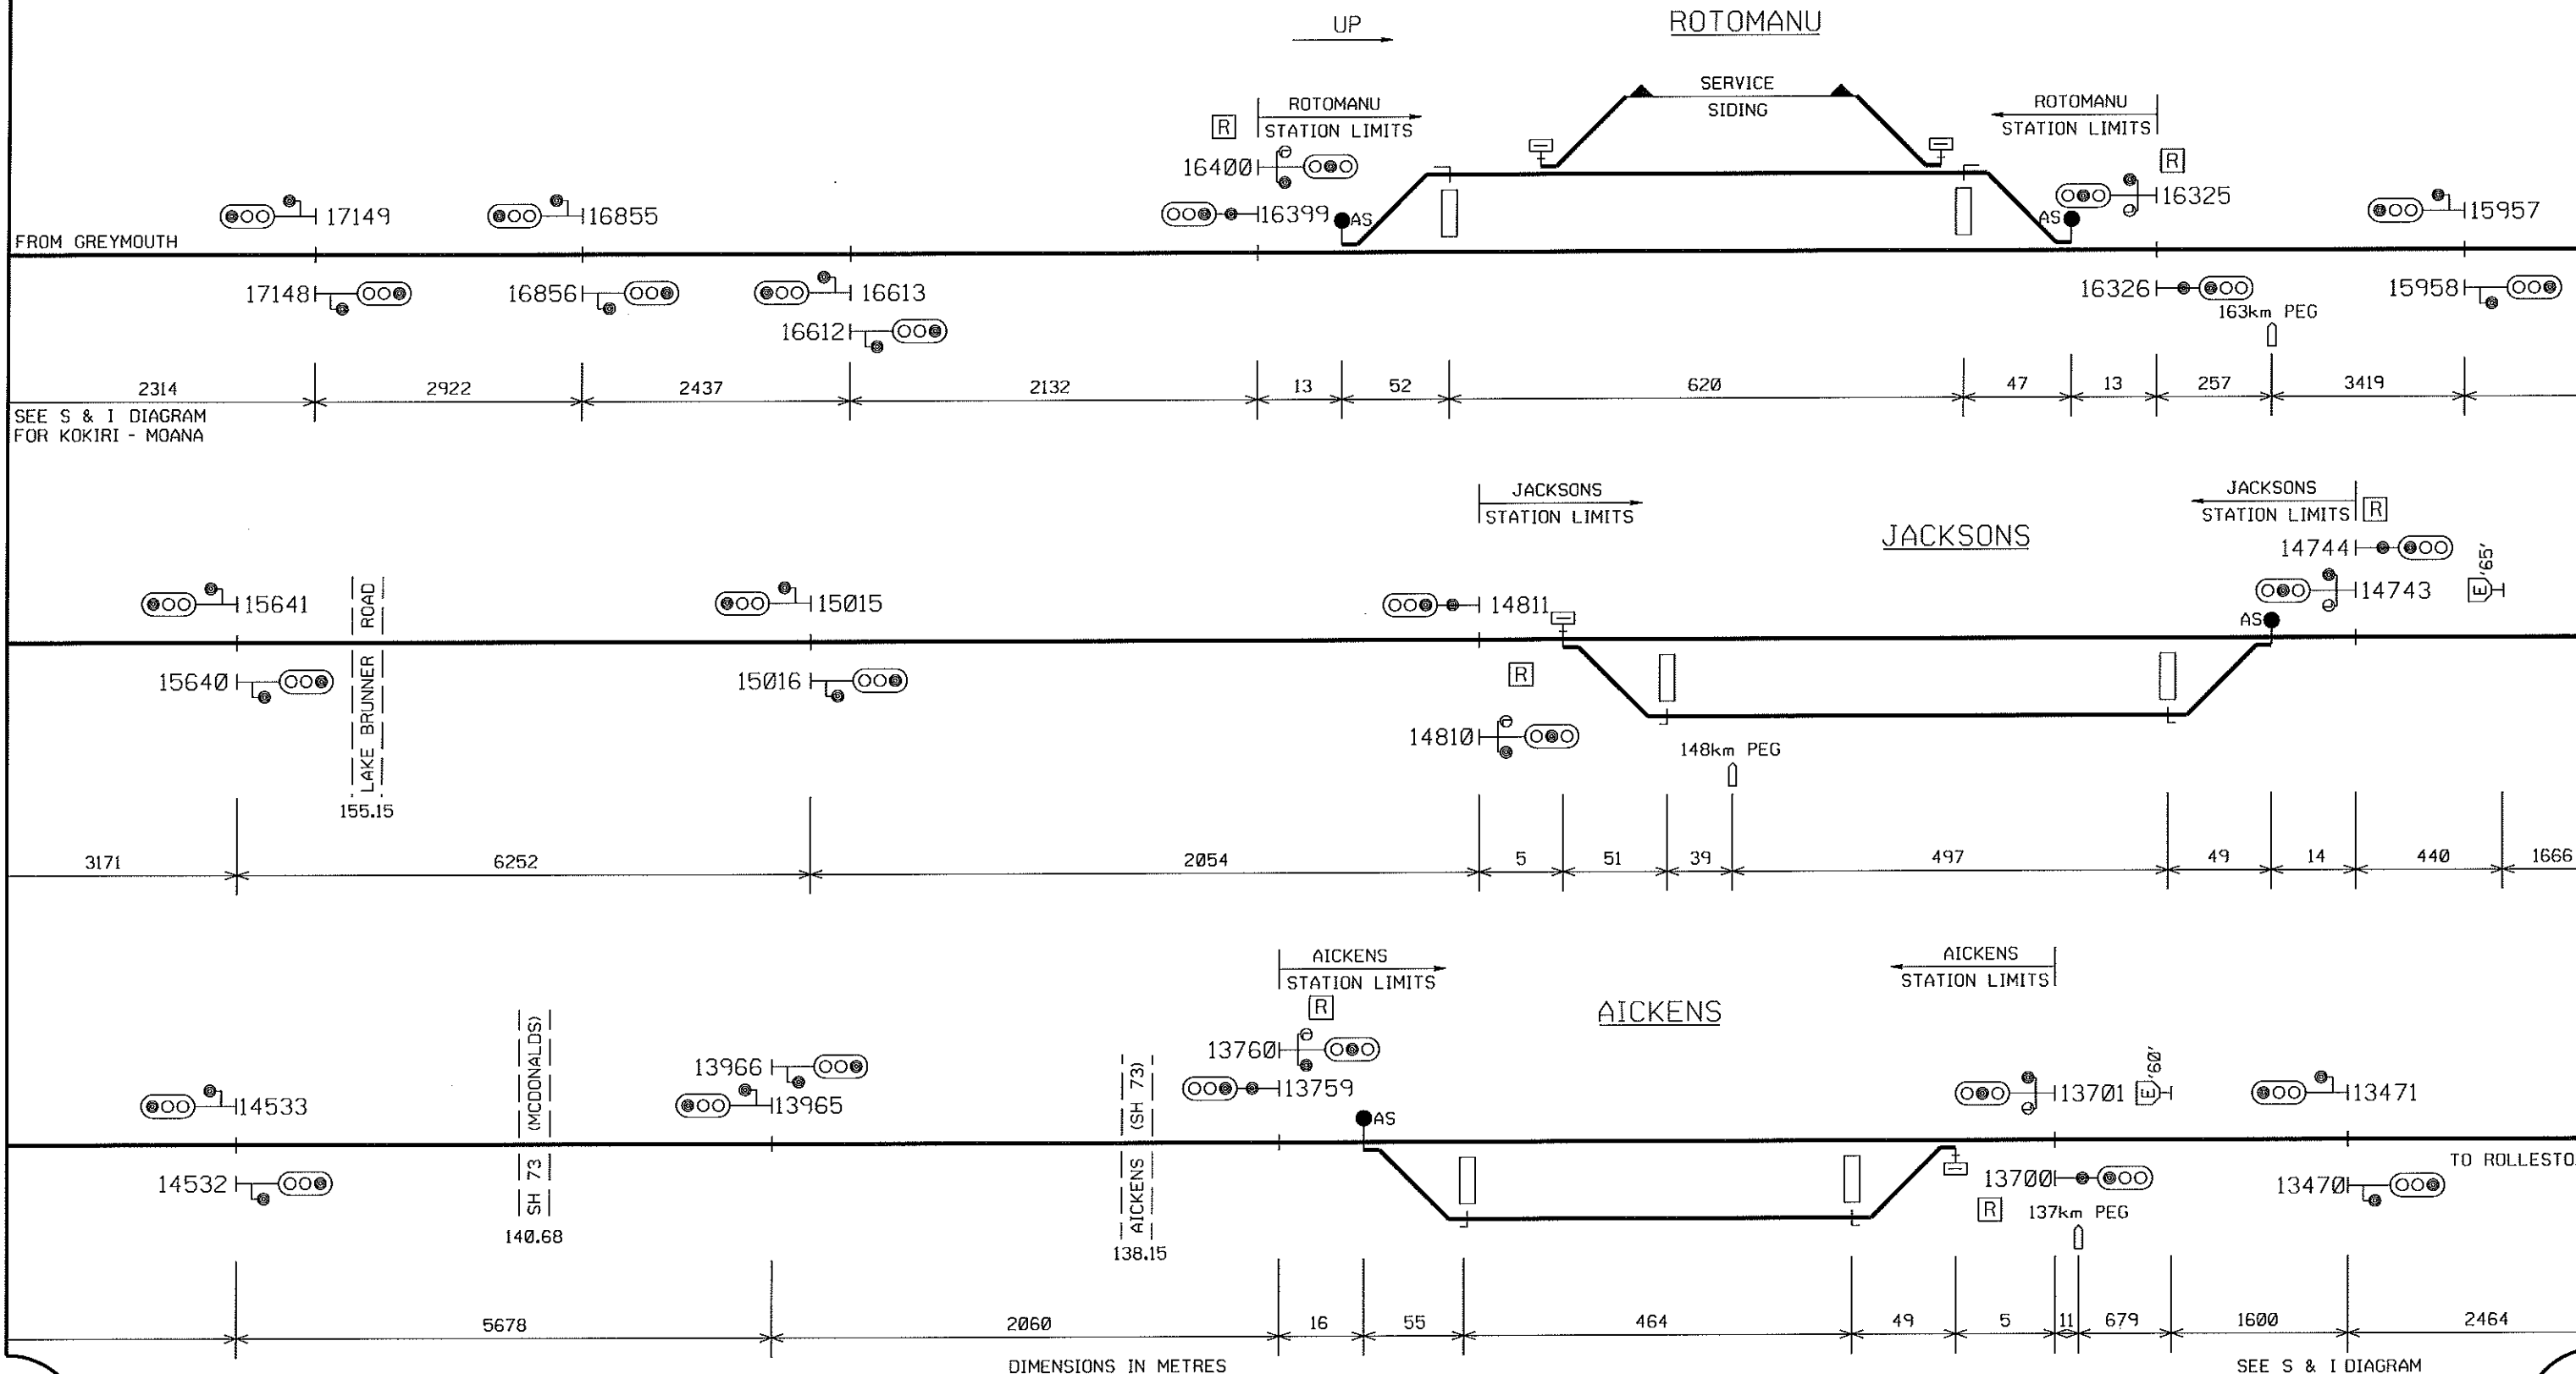

SEE S & I DIAGRAM
FOR OTIRA - ARTHURS PASS

J. T. SKILTON
PROFESSIONAL HEAD, SIGNALS AND TELECOMMUNICATIONS