


# SAWYERS BAY - PORT CHALMERS


## SIGNALLING & INTERLOCKING ARRANGEMENTS

THESE ARRANGEMENTS WILL BE BROUGHT INTO USE AT A TIME AND DATE TO BE ADVISED BY SEMI-PERMANENT BULLETIN.  
THIS CANCELS S&I No. 3421  
# THESE TO BE COMPLETED BY THE RECIPIENT OF THE S & I DIAGRAM

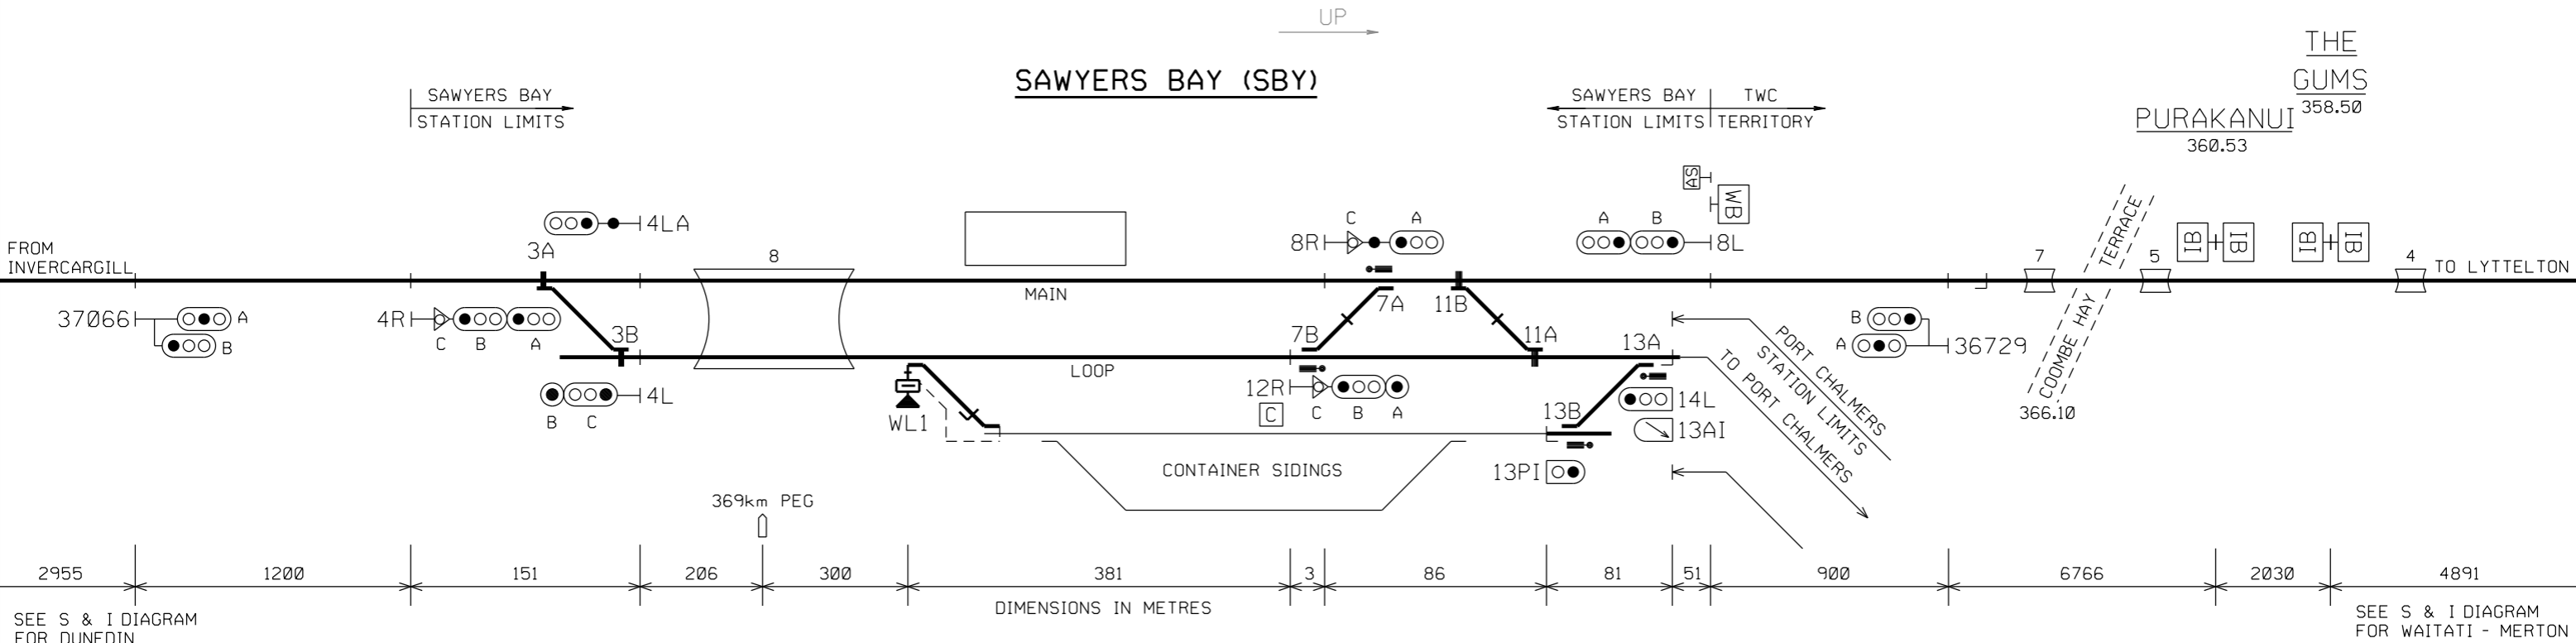

SEE S & I DIAGRAM FOR DUNEDIN

SEE S & I DIAGRAM FOR WAITATI - MERTON

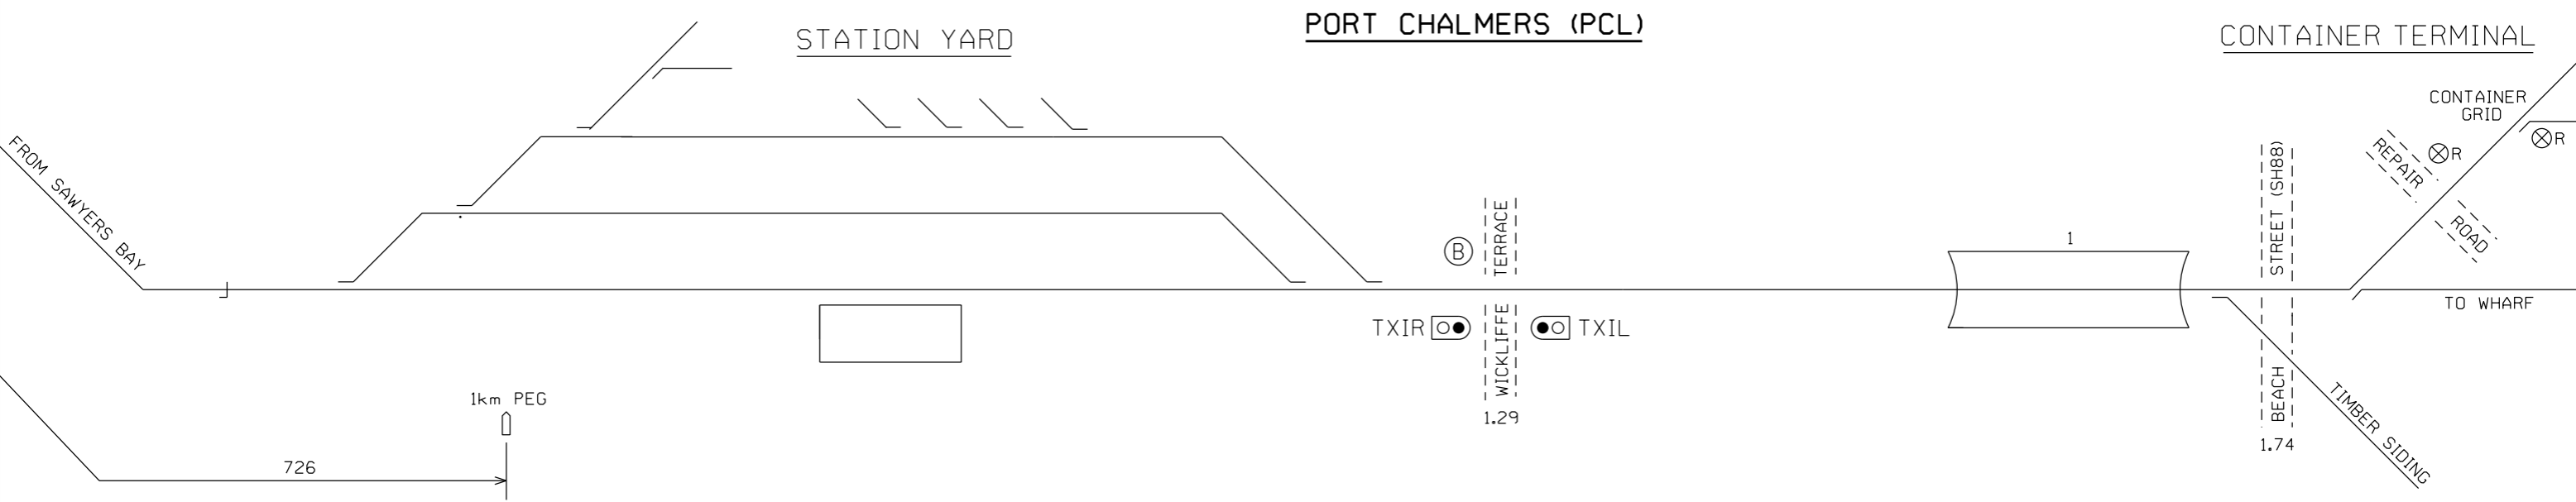

### DESCRIPTION OF SIGNALS

4RABC	UP HOME	NORMAL SPEED TO MAIN MEDIUM SPEED TO LOOP LOW SPEED TO ALL ROADS	8LAB	DOWN HOME FROM MAIN	NORMAL SPEED TO MAIN MEDIUM SPEED TO LOOP
4LA	DOWN DEPARTURE FROM MAIN		12RABC	UP STARTING FROM LOOP	MEDIUM SPEED TO MAIN LOW SPEED TO PORT CHALMERS
4LBC	DOWN DEPARTURE FROM LOOP	MEDIUM SPEED TO MAIN	14L	SHUNT FROM PORT CHALMERS	LOW SPEED TO MAIN OR LOOP
8RAC	UP STARTING FROM MAIN	NORMAL SPEED TO MAIN LOW SPEED TO PORT CHALMERS			