


SOUTH JUNCTION - NORTH JUNCTION

SIGNALLING & INTERLOCKING ARRANGEMENTS

THESE ARRANGEMENTS WILL BE BROUGHT INTO USE AT A TIME AND DATE TO BE ADVISED BY SEMI-PERMANENT BULLETIN.
THIS CANCELS S&I No. 2959
THESE TO BE COMPLETED BY THE RECIPIENT OF THE S & I DIAGRAM

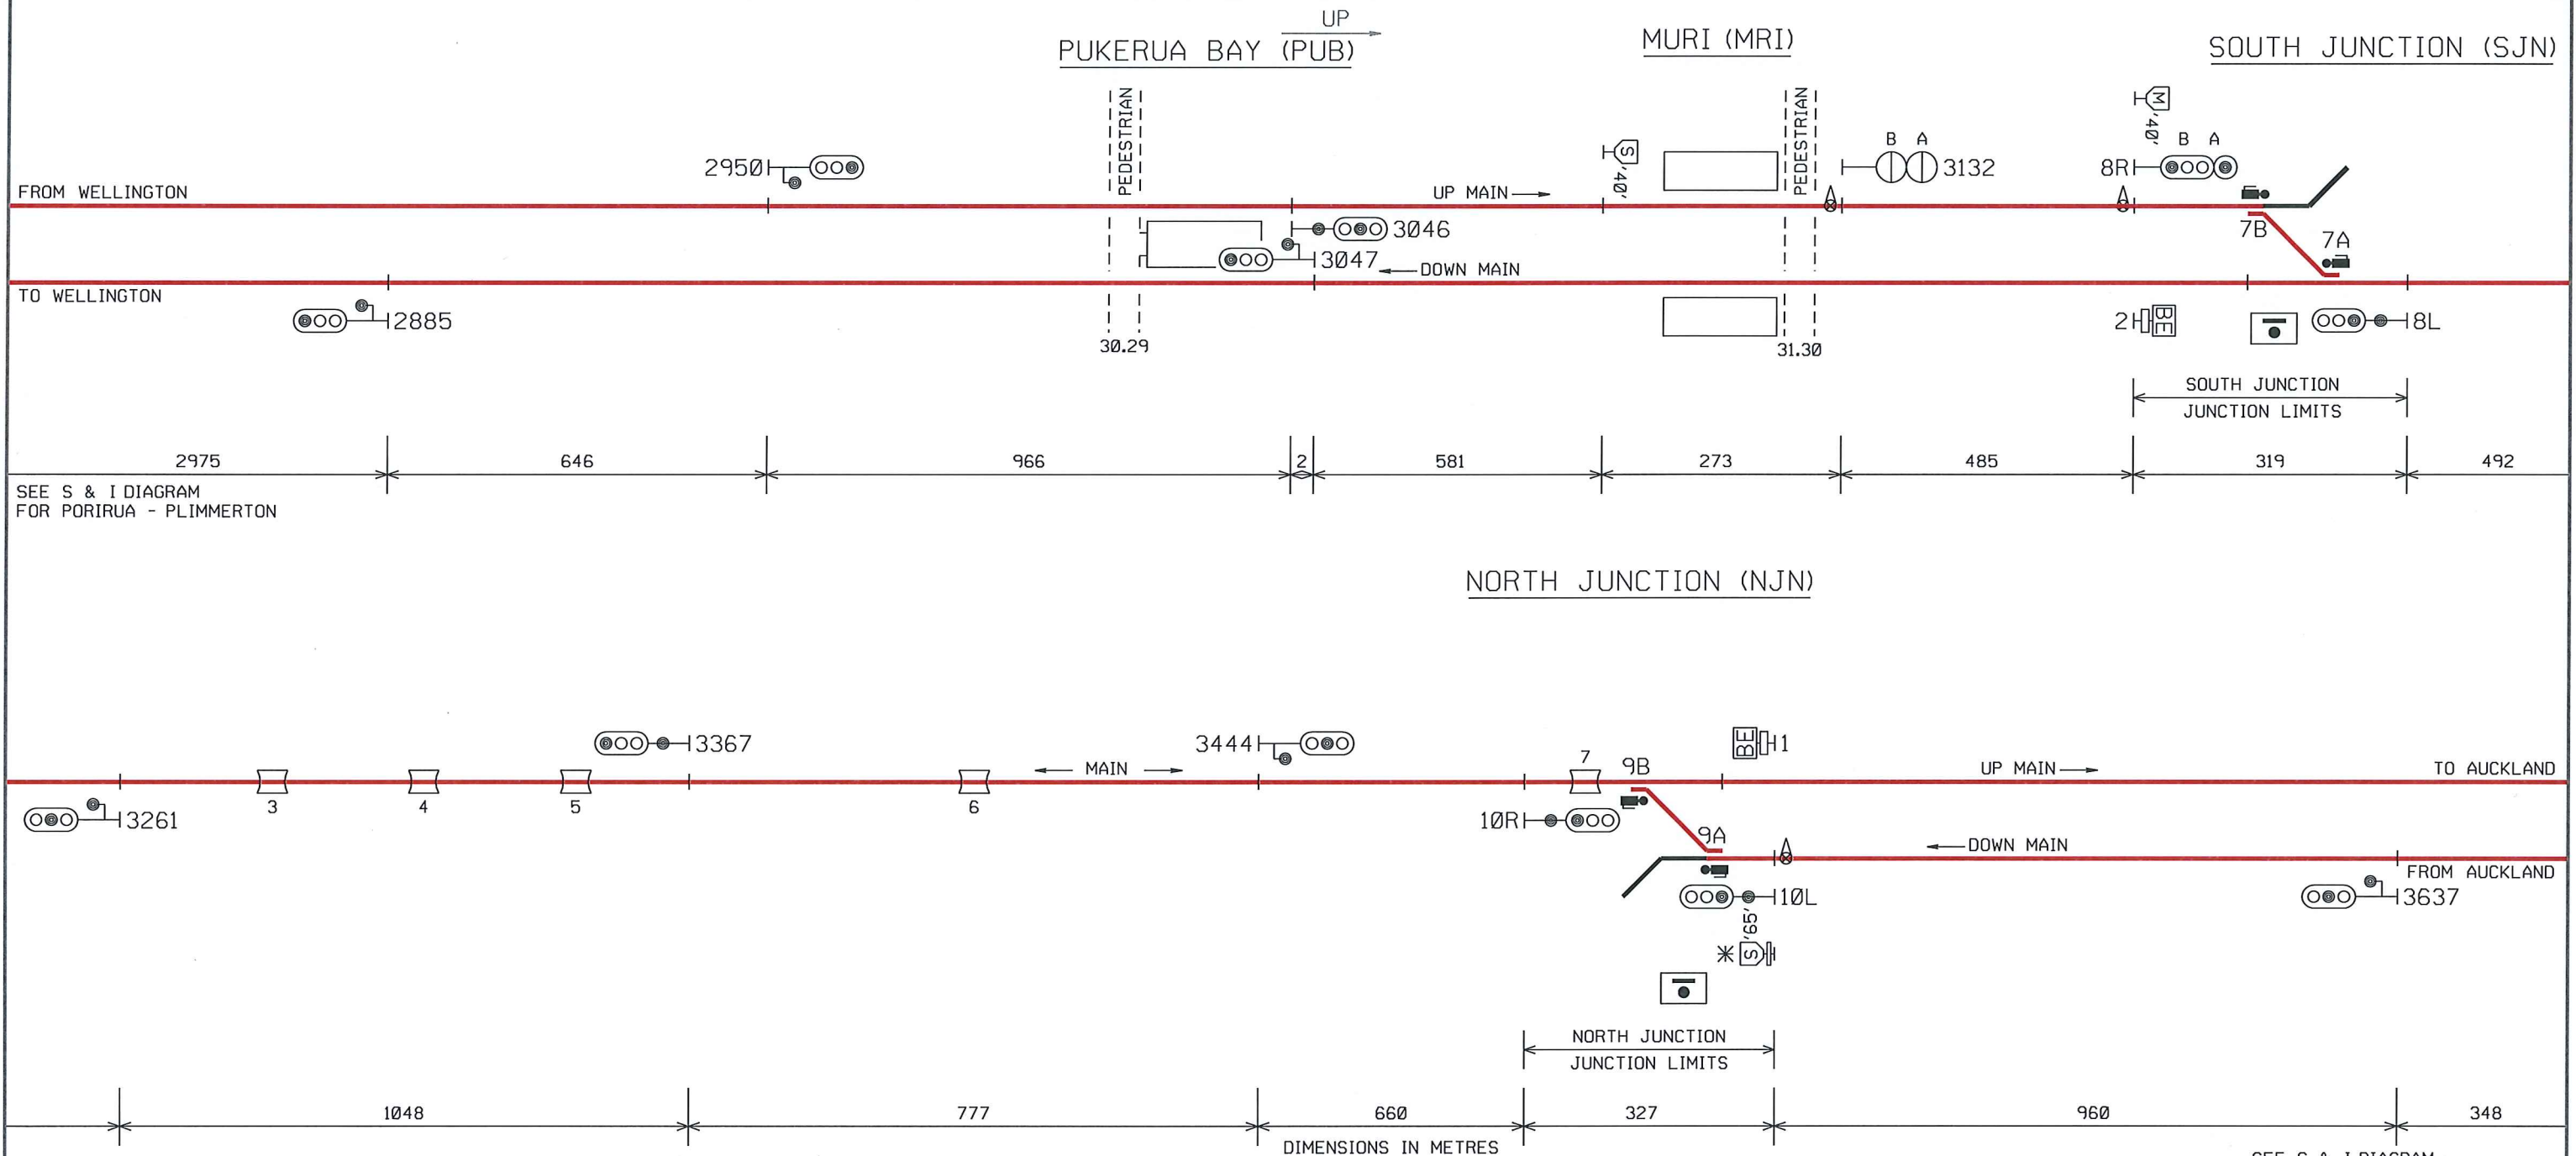

BE BLOCK ENTRY BOARD

* ADDITIONAL SIGN BELOW 65 km/h SPEED BOARD WITH WORDING 'PAST SIGNAL'

DESCRIPTION OF SIGNALS

SOUTH JUNCTION	
8RAB	UP DEPARTURE MEDIUM SPEED TO MAIN
8L	DOWN STARTING
NORTH JUNCTION	
10R	UP STARTING
10L	DOWN DEPARTURE

NOTE: THIS IS A COLOUR DIAGRAM
RED LINES INDICATE ROUTE AVAILABLE FOR ELECTRIC TRAINS

I. D. COTTON
NATIONAL STANDARDS AND RISK MANAGER