

WELLINGTON
24/10 /12




S & I DIAGRAM No. 3031
SHEET No. 10F 1
DATE IN SERVICE 27.10.12
BULLETIN No. 741

TEMUKA

SIGNALLING & INTERLOCKING ARRANGEMENTS

THESE ARRANGEMENTS WILL BE BROUGHT INTO USE AT A TIME AND DATE TO BE ADVISED BY SEMI-PERMANENT BULLETIN.
THIS CANCELS S&I No. 2770
THESE TO BE COMPLETED BY THE RECIPIENT OF THE S & I DIAGRAM

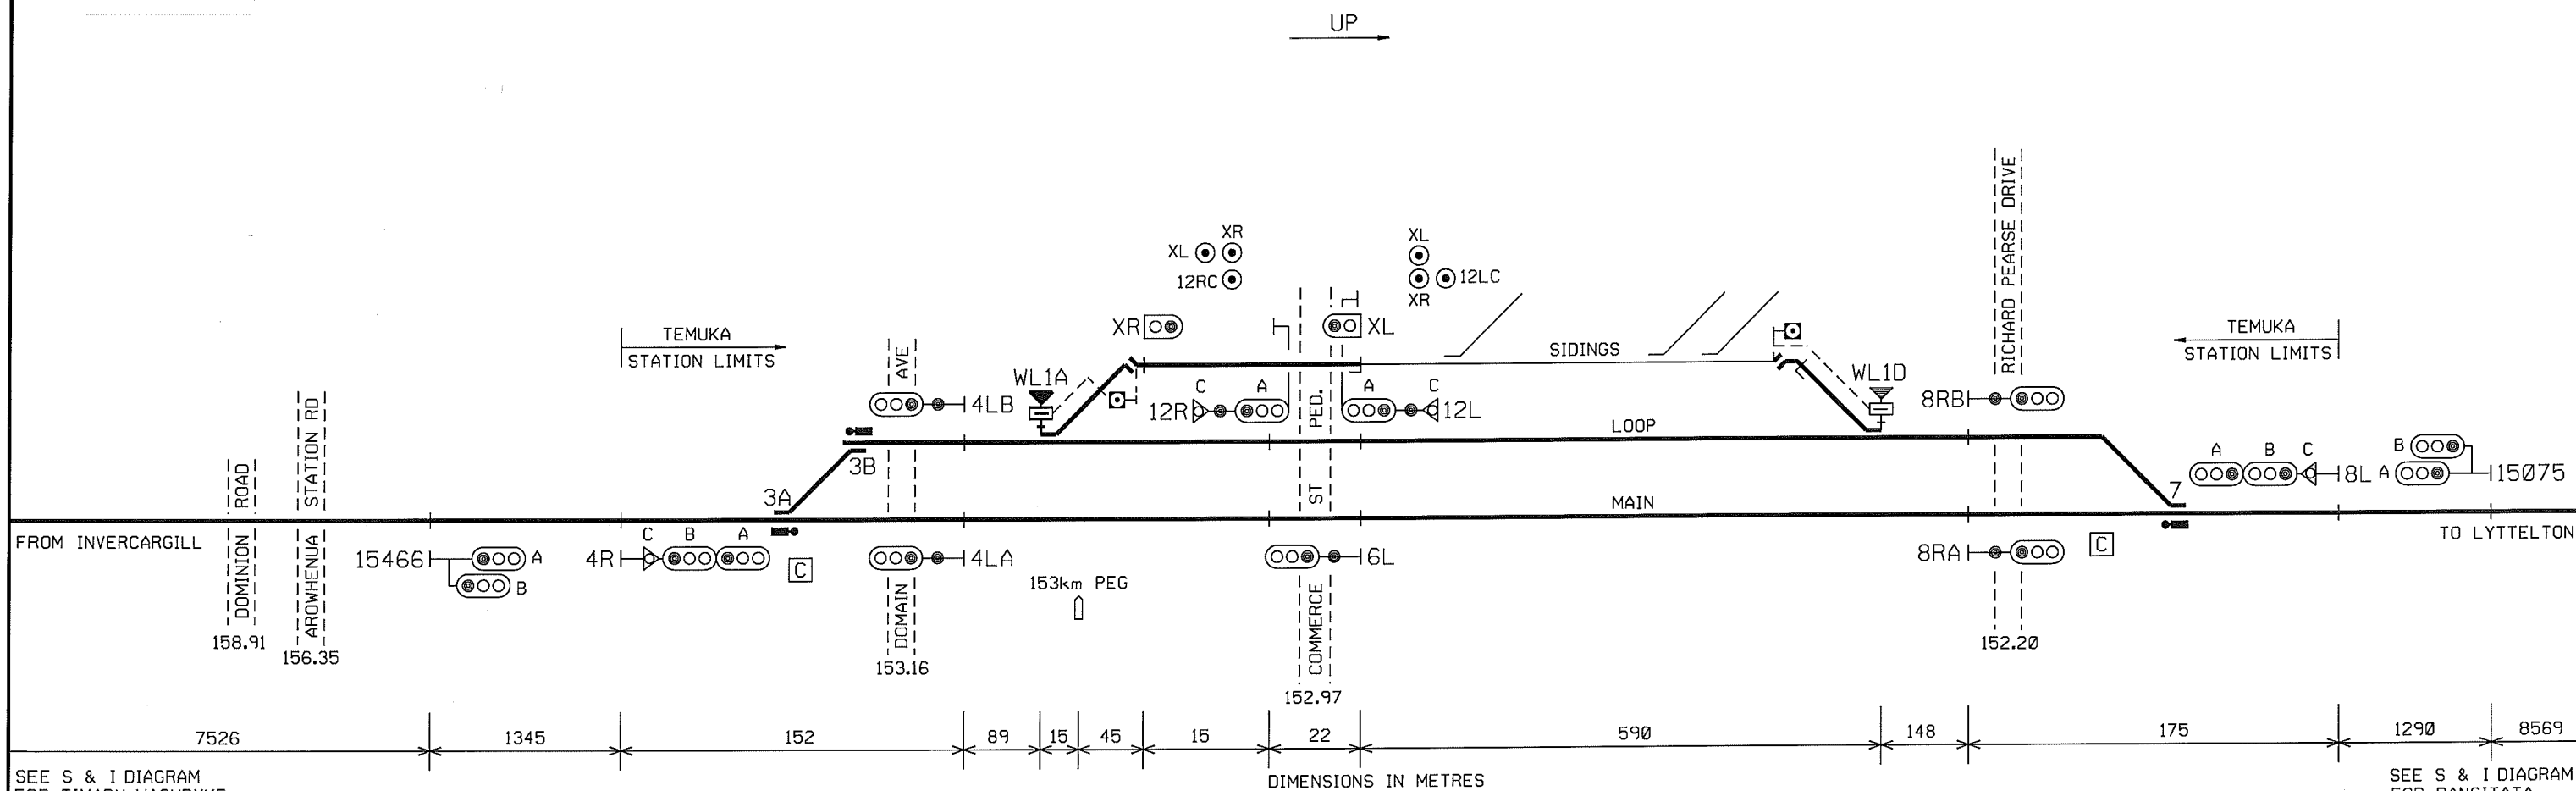

DESCRIPTION OF SIGNALS

4RABC	UP HOME	NS TO MAIN MS TO LOOP LS TO ALL ROADS
4LA	DOWN DEPARTURE FROM MAIN	
4LB	DOWN DEPARTURE FROM LOOP	
6L	DOWN DIRECTING ALONG MAIN	
8RA	UP DEPARTURE FROM MAIN	
8RB	UP DEPARTURE FROM LOOP	
8LABC	DOWN HOME	NS TO MAIN MS TO LOOP LS TO ALL ROADS
12RAC	UP DIRECTING	NS ALONG LOOP LS ALONG LOOP
12LAC	DOWN DIRECTING	NS ALONG LOOP LS ALONG LOOP
XR	SHUNT SIGNAL ACROSS COMMERCE STREET PED	
XL	SHUNT SIGNAL ACROSS COMMERCE STREET PED	

I. D. COTTON
RAIL OPERATING STANDARDS AND PROJECTS MANAGER