

Tranz Rail

TORMORE - SPOTSWOOD

SIGNALLING & INTERLOCKING ARRANGEMENTS

S & I DIAGRAM No. 2696
SHEET No. 1 OF 1
DATE IN SERVICE 5/8/01
BULLETIN No. 596


THESE ARRANGEMENTS WILL BE BROUGHT INTO USE AT A TIME AND DATE TO BE ADVISED BY SEMI-PERMANENT BULLETIN.
THIS CANCELS S&I No. 2353

* THESE TO BE COMPLETED BY THE RECIPIENT OF THE S & I DIAGRAM

TORMORE

UP


DOMETT
113.20

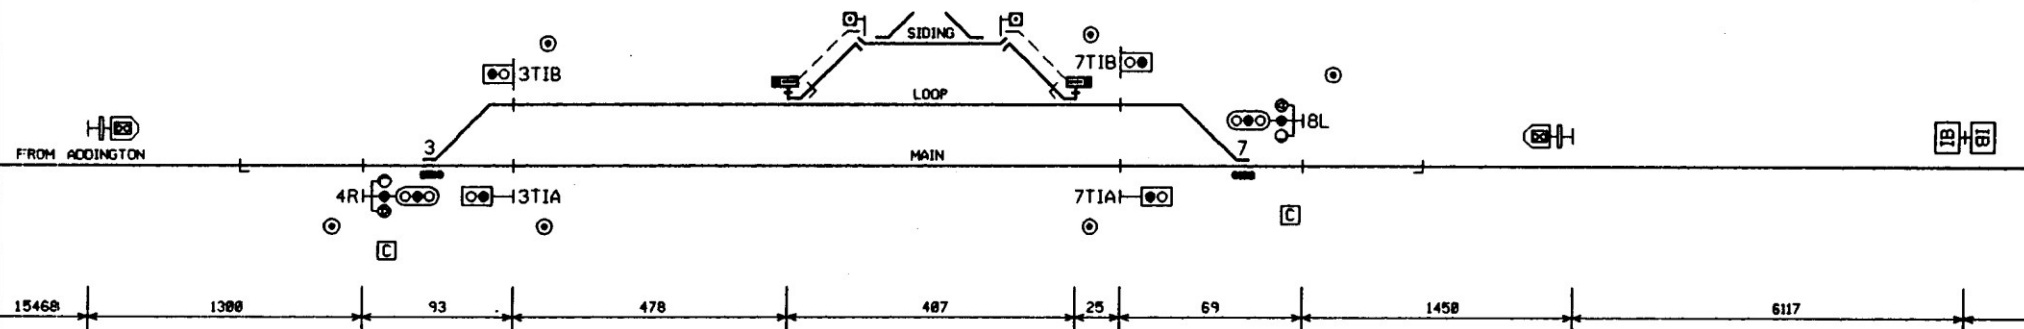

SEE S & I DIAGRAM
FOR WAIPARA TO SCARGILL

MINA
119.62

SPOTSWOOD

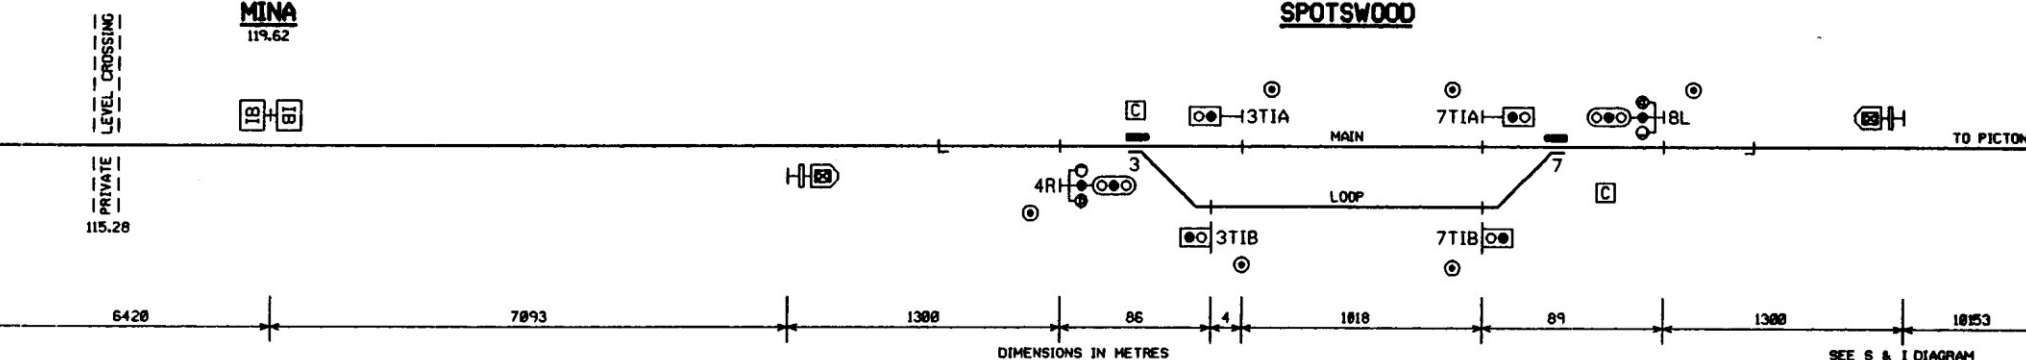

DIMENSIONS IN METRES

SEE S & I DIAGRAM
FOR FERNIEHURST TO DARD

DESCRIPTION OF SIGNALS AND INDICATORS TORMORE AND SPOTSWOOD

- 4R UP ARRIVAL SIGNAL
- 3TIA DOWN MAIN TRAILING POINTS INDICATOR
- 3TIB DOWN LOOP TRAILING POINTS INDICATOR
- 7TIA UP MAIN TRAILING POINTS INDICATOR
- 7TIB UP LOOP TRAILING POINTS INDICATOR
- 8L DOWN ARRIVAL SIGNAL

A.E.C. NEILSON
MANAGER STE ENGINEERING