

WELLINGTON
12/03/15




S & I DIAGRAM No. 3390
SHEET No. 1 OF 1
DATE IN SERVICE 16.10.22
BULLETIN No. 839

WAIOTIRA

SIGNALLING & INTERLOCKING ARRANGEMENTS

THESE ARRANGEMENTS WILL BE BROUGHT INTO USE AT A TIME AND DATE TO BE ADVISED BY SEMI-PERMANENT BULLETIN.
THIS CANCELS S&I No. 3158
THESE TO BE COMPLETED BY THE RECIPIENT OF THE S & I DIAGRAM

UP
→

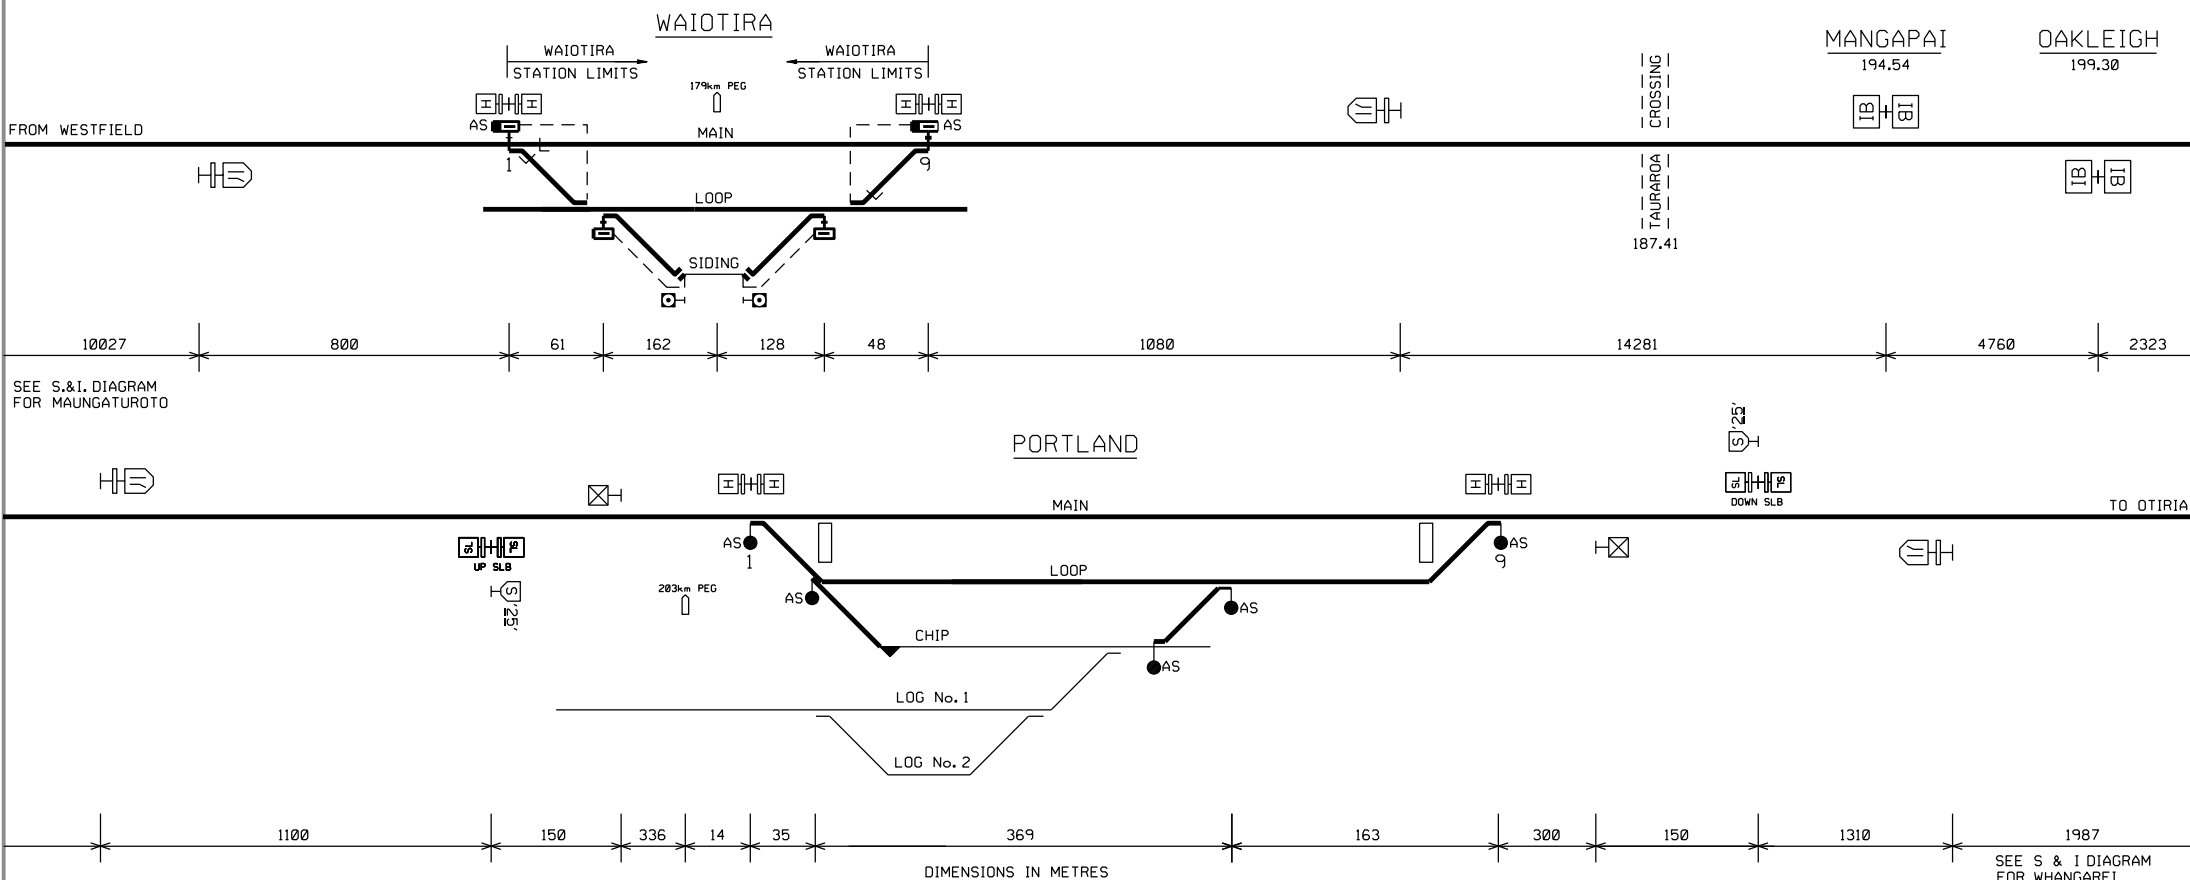

STATION LIMIT BOARD (SLB) WITH
IDENTIFICATION NAMEPLATE UNDERNEATH
SHOWING EITHER UP OR DOWN SLB

PRINTED COPIES OF THIS DOCUMENT ARE UNCONTROLLED

P.R.KING
SENIOR SIGNALS ENGINEER