


WHATAKAO - HEMOPO

SIGNALLING & INTERLOCKING ARRANGEMENTS

THESE ARRANGEMENTS WILL BE BROUGHT INTO USE AT A TIME AND DATE TO BE ADVISED BY ALERT.
THIS CANCELS S&I No. 3100

THESE TO BE COMPLETED BY THE RECIPIENT OF THE S & I DIAGRAM

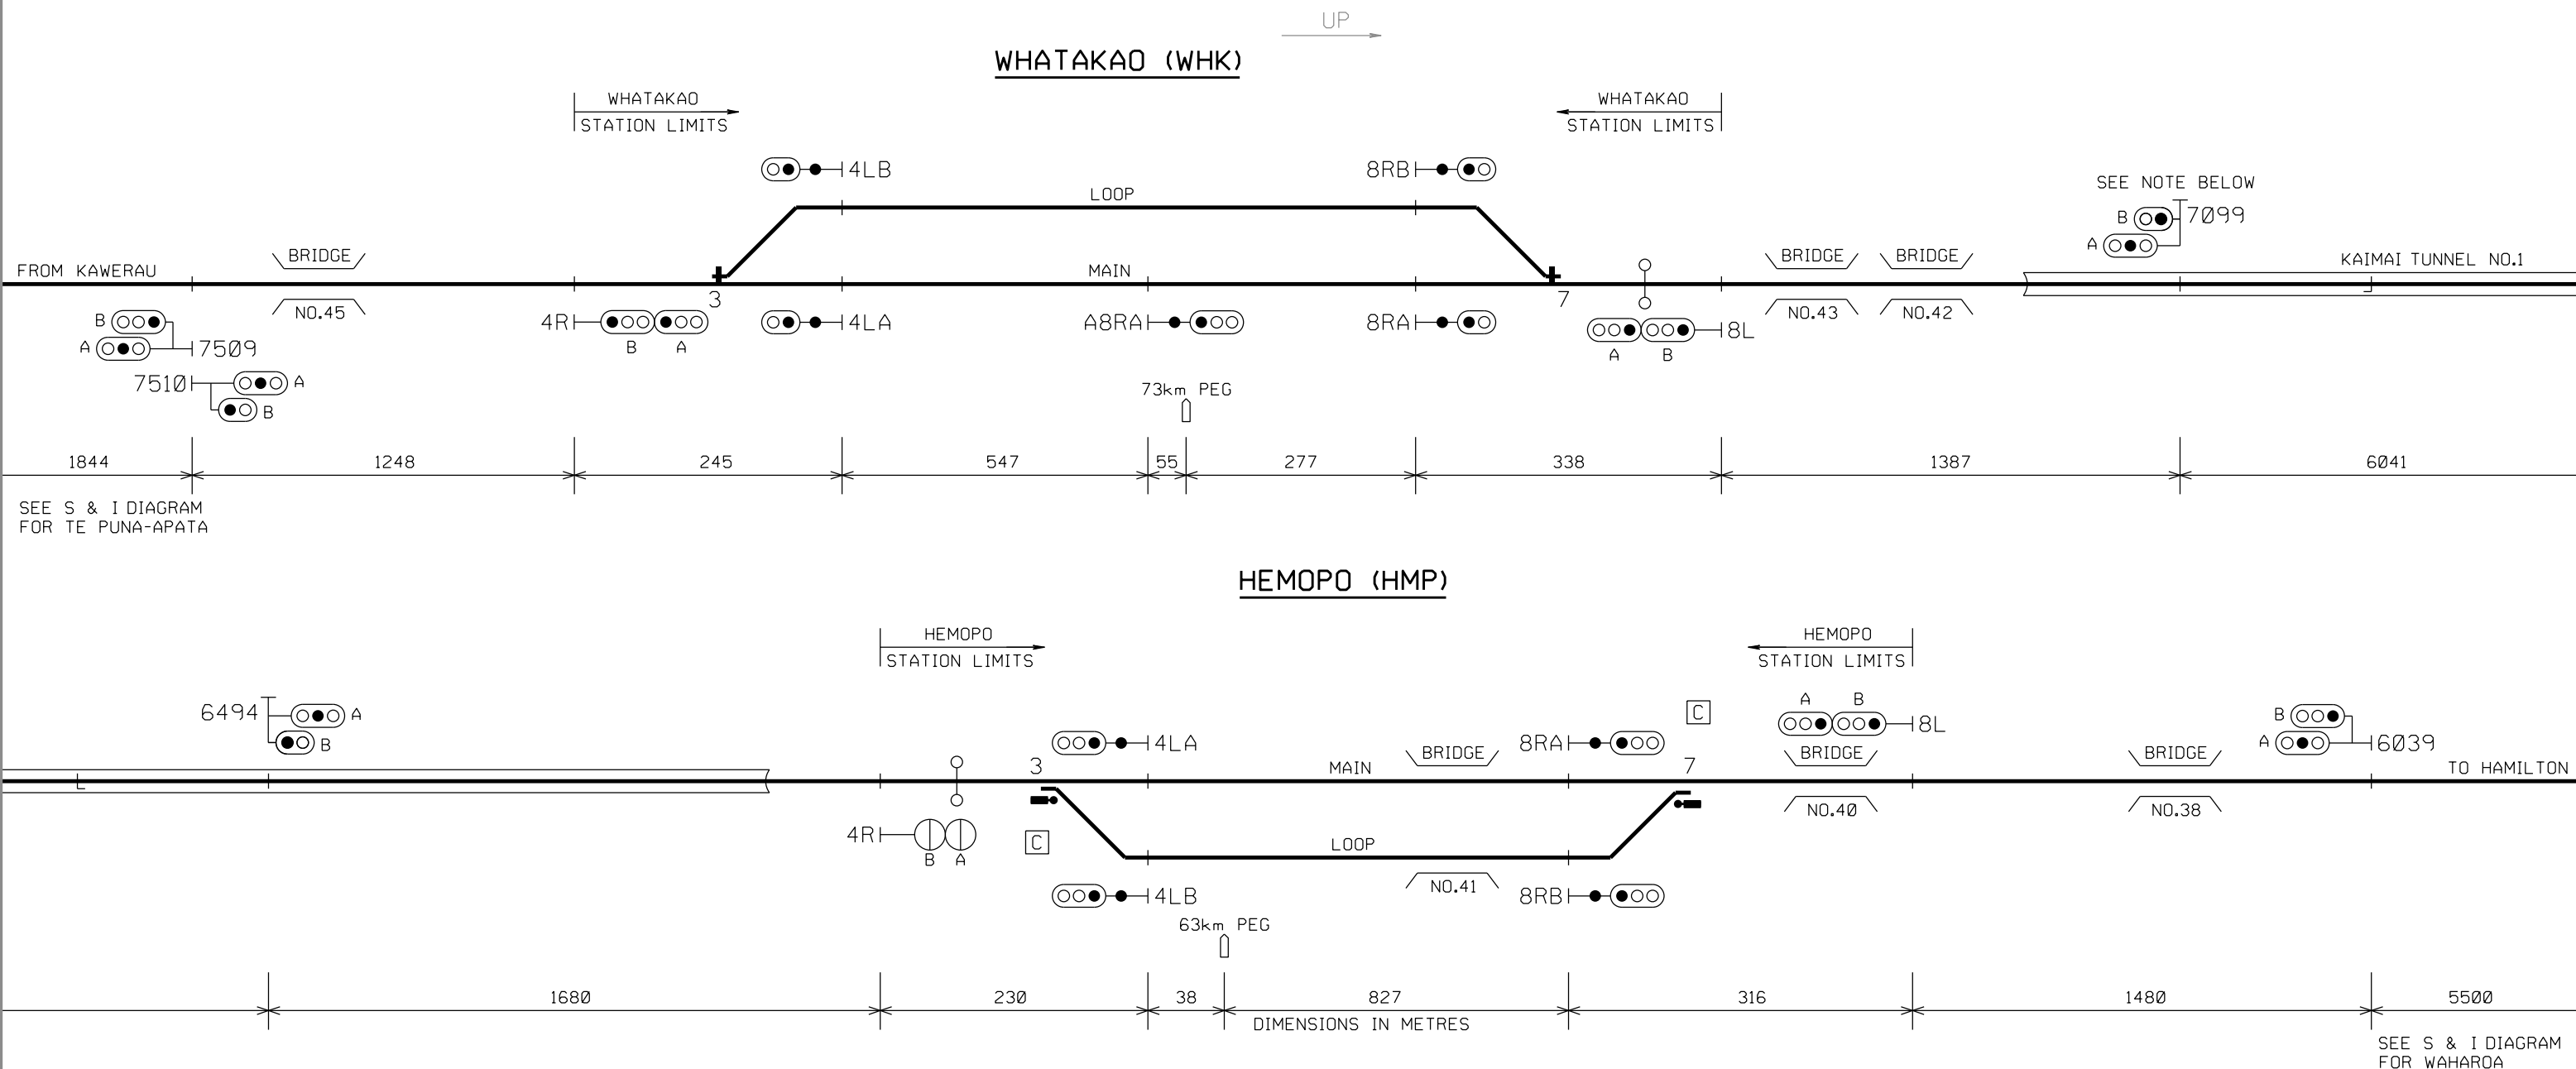

NOTE: REFER LOCAL INSTRUCTIONS FOR HEMOPO
AND WHATAKAO FOR SPECIAL INSTRUCTIONS
FOR 7099 SIGNAL

DESCRIPTION OF SIGNALS: WHATAKAO AND HEMOPO		
4RAB	UP HOME	NORMAL SPEED TO MAIN MEDIUM SPEED TO LOOP
4LA	DOWN DEPARTURE FROM MAIN	
4LB	DOWN DEPARTURE FROM LOOP	
A8RA	UP MAIN APPROACH (WHATAKAO ONLY)	
8RA	UP DEPARTURE FROM MAIN	
8RB	UP DEPARTURE FROM LOOP	
8LAB	DOWN HOME	NORMAL SPEED TO MAIN MEDIUM SPEED TO LOOP