


ROTOMANU - AICKENS

SIGNALLING & INTERLOCKING ARRANGEMENTS

THESE ARRANGEMENTS WILL BE BROUGHT INTO USE AT A TIME AND DATE TO BE ADVISED BY ALERT.
THIS CANCELS S&I No. 2880

THESE TO BE COMPLETED BY THE RECIPIENT OF THE S & I DIAGRAM

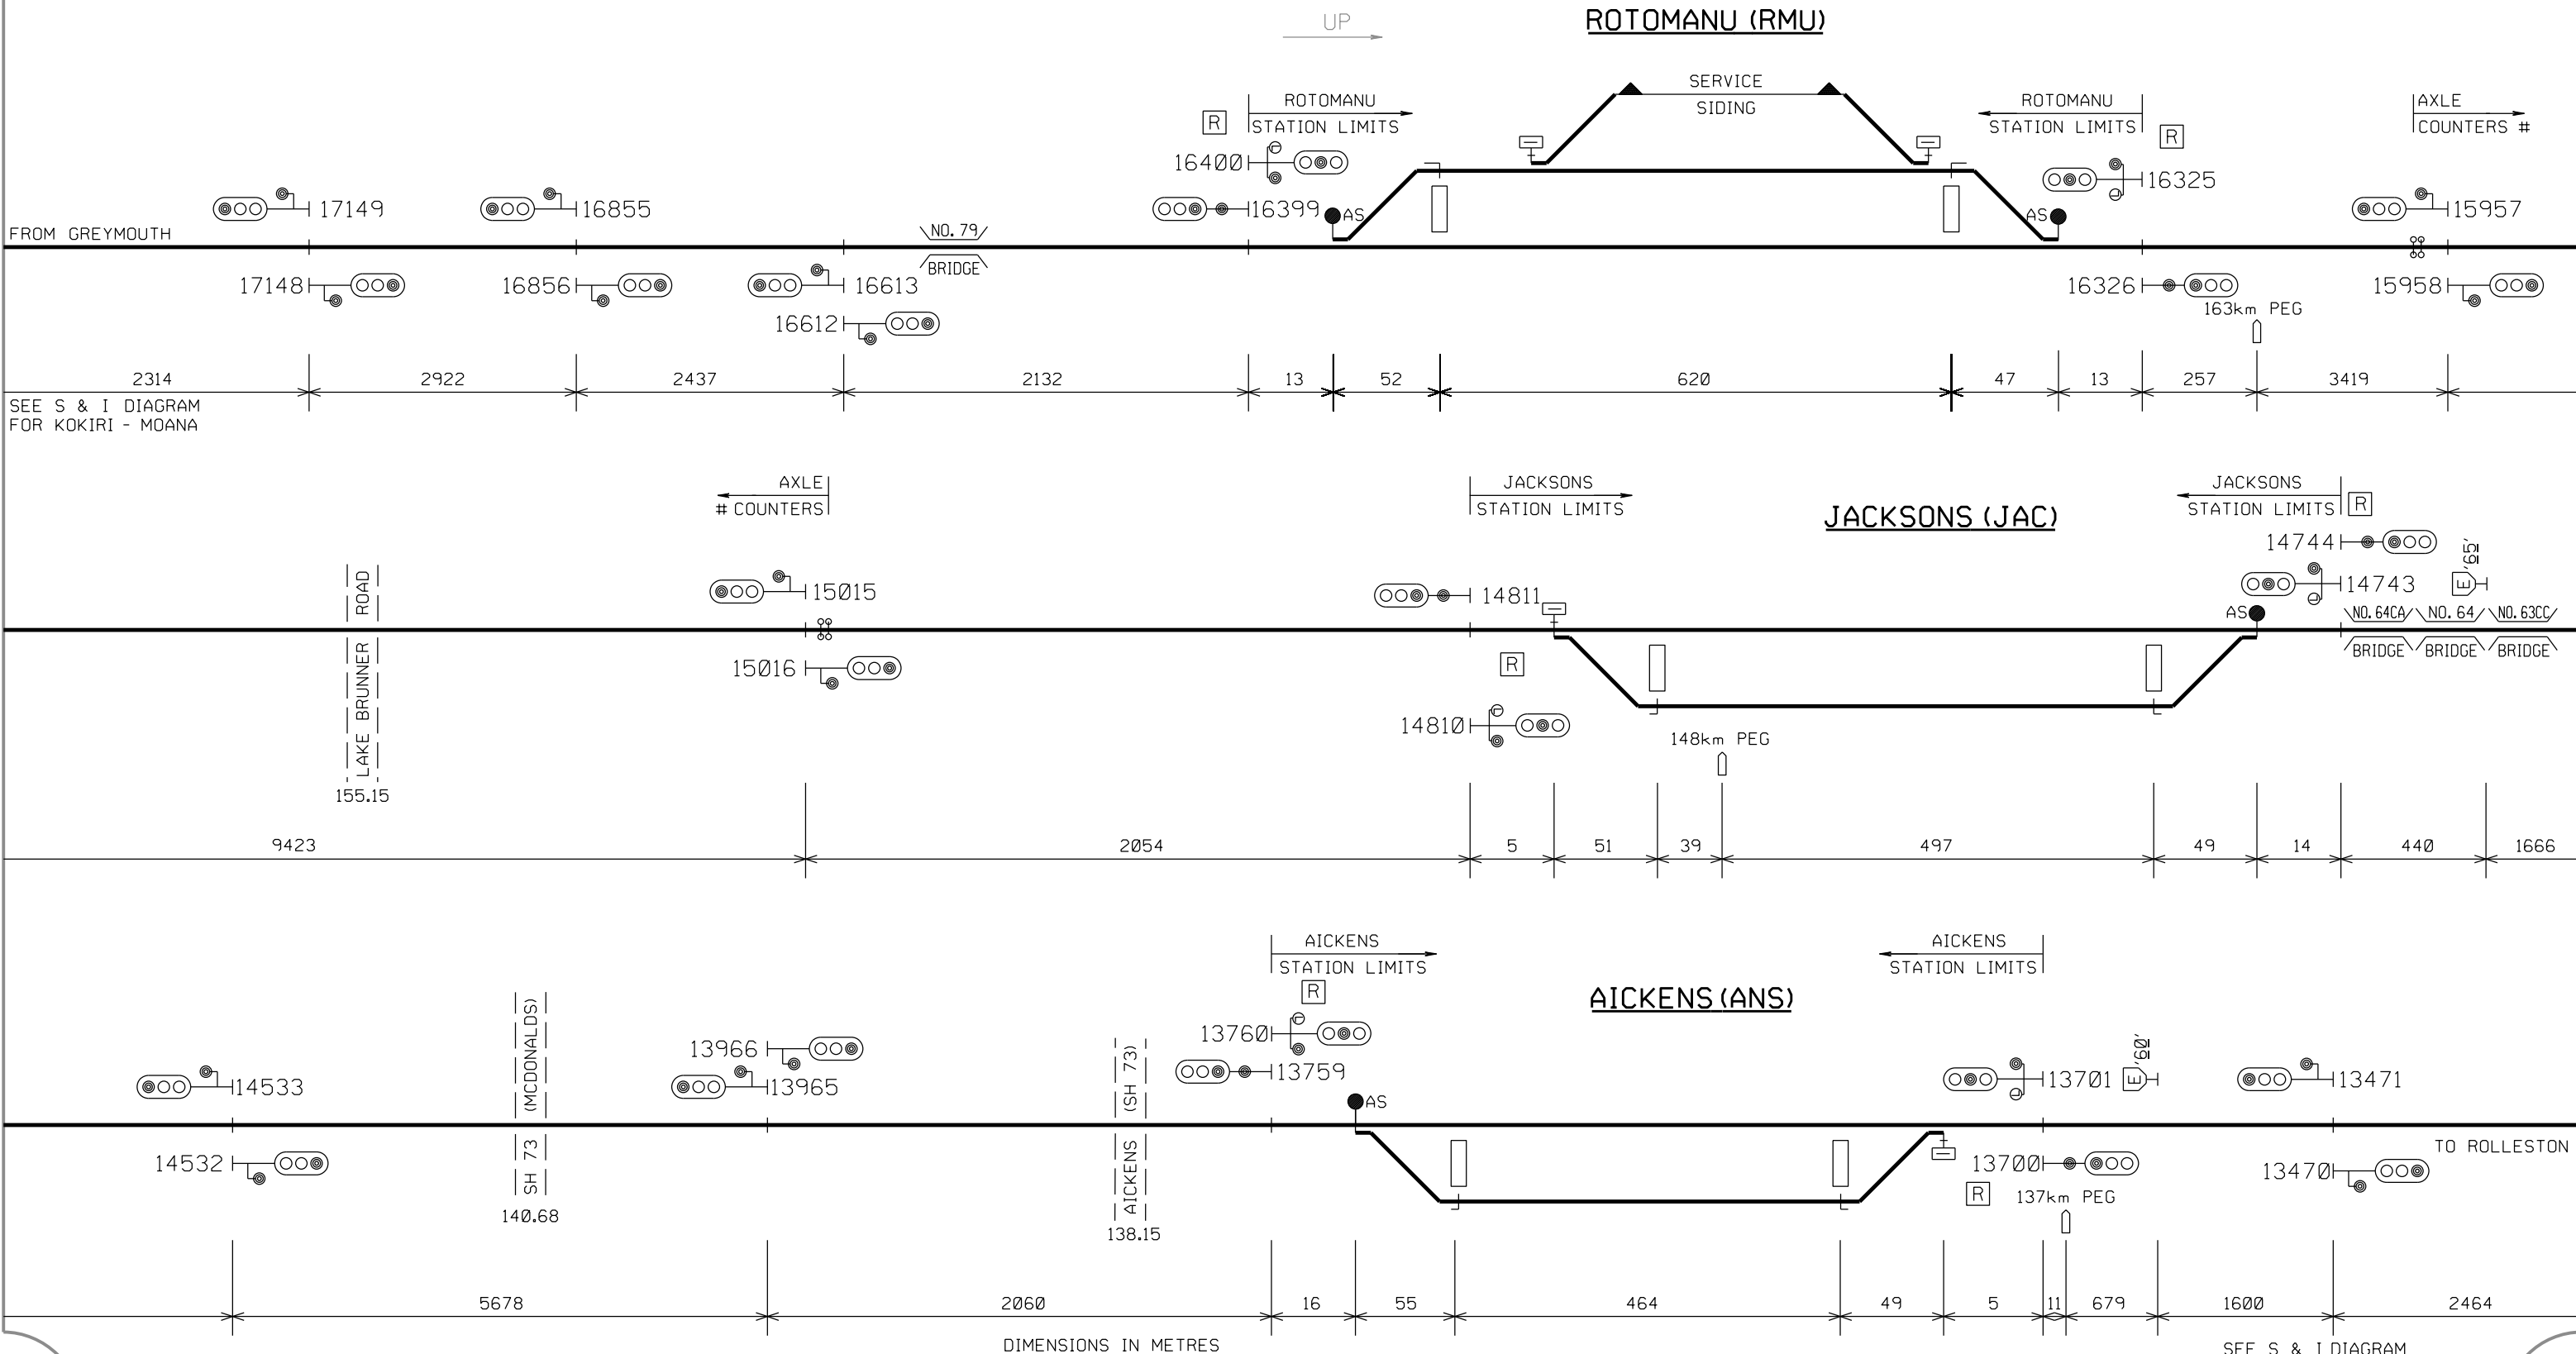

ADVANCED AXLE COUNTER AREA - DOES NOT DETECT HI-RAIL VEHICLES