


## SIGNALLING & INTERLOCKING ARRANGEMENTS

THESE ARRANGEMENTS WILL BE BROUGHT INTO USE AT A TIME AND DATE TO BE ADVISED BY SEMI-PERMANENT BULLETIN.  
THIS CANCELS S&I No.3449

# THESE TO BE COMPLETED BY THE RECIPIENT OF THE S & I DIAGRAM

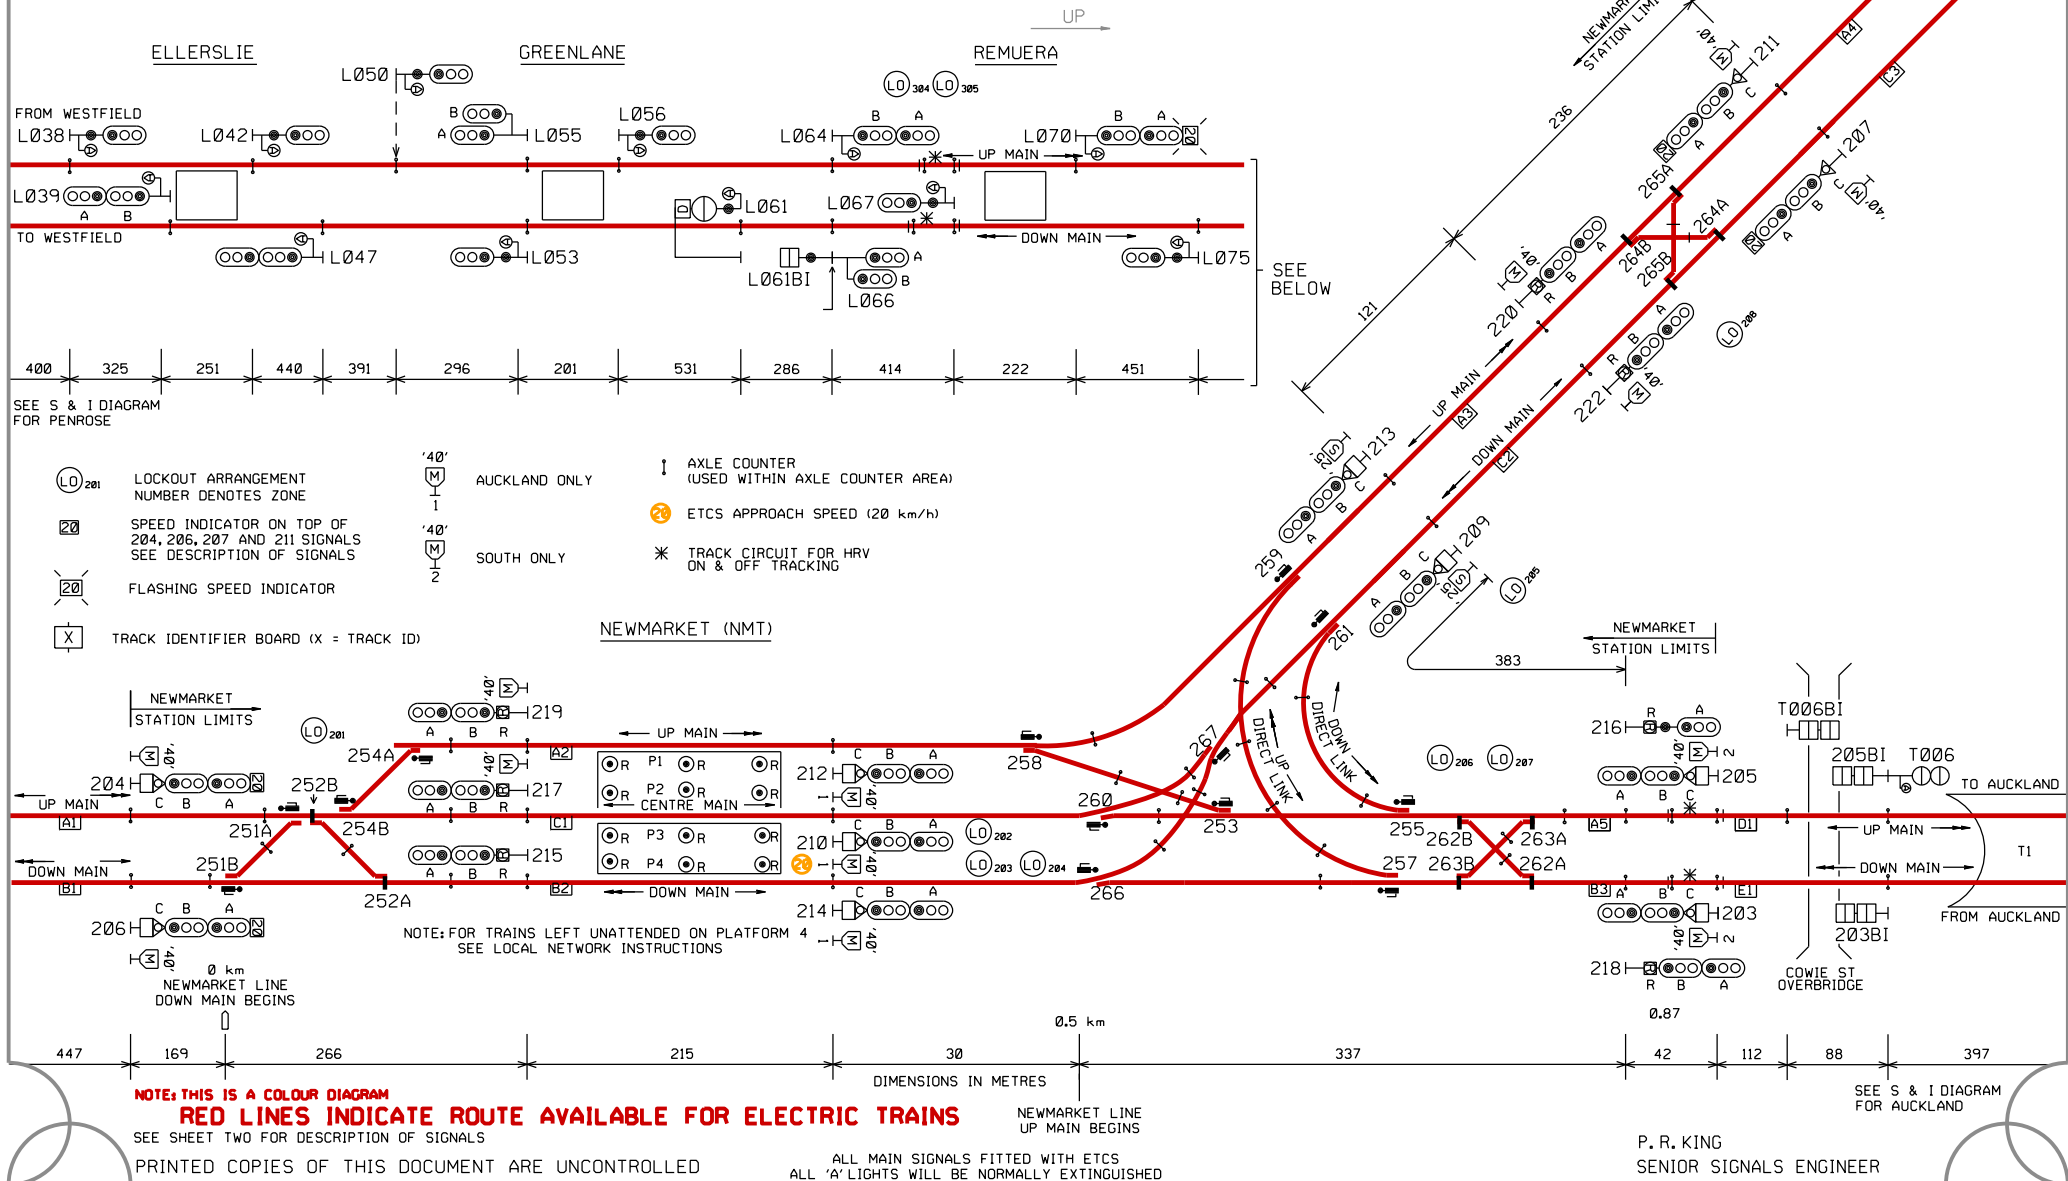

# NEWMARKET

## SIGNALLING & INTERLOCKING ARRANGEMENTS

### DESCRIPTION OF SIGNALS

203ABC	DOWN HOME FROM E1	NORMAL SPEED TO B2 MEDIUM SPEED TO C1, A2, A3 OR C2 LOW SPEED TO B2, C1, A2, A3 OR C2
204ABC	UP HOME FROM A1	NORMAL SPEED TO C1 ● NORMAL SPEED (20 km/h) TO C1 ● MEDIUM SPEED TO A2 OR B2 ● MEDIUM SPEED (20 km/h) TO A2 OR B2 LOW SPEED TO A2, C1 OR B2
205ABC	DOWN HOME FROM D1	NORMAL SPEED TO C1 MEDIUM SPEED TO B2, A2, A3 OR C2 LOW SPEED TO B2, C1, A2, A3 OR C2
206ABC	UP HOME FROM B1	NORMAL SPEED TO B2 MEDIUM SPEED TO A2 OR C1 ● MEDIUM SPEED (20 km/h) TO 210, 212 OR 214 LOW SPEED TO A2, C1 OR B2
207ABC	DOWN HOME FROM C3	NORMAL SPEED TO C2 WHEN 209 IS OFF MEDIUM SPEED TO A3 WHEN 213 IS OFF ● MEDIUM SPEED (20 km/h) TO 209 OR 213 LOW SPEED TO C2 OR A3
209ABC	DOWN DIRECTING FROM C2	NORMAL SPEED TO B2 MEDIUM SPEED TO A5, B3 OR C1 LOW SPEED TO A5, B3, C1 OR B2
210ABC	● UP DIRECTING FROM C1	NORMAL SPEED TO A5 MEDIUM SPEED TO B3 OR C2 LOW SPEED TO A5, B3 OR C2
211ABC	DOWN HOME FROM A4	NORMAL SPEED TO A3 WHEN 213 IS OFF MEDIUM SPEED TO C2 WHEN 209 IS OFF ● MEDIUM SPEED (20 km/h) TO 209 OR 213 LOW SPEED TO A3 OR C2
212ABC	UP DIRECTING FROM A2	NORMAL SPEED TO A5 MEDIUM SPEED TO A3 OR B3 LOW SPEED TO A3, A5 OR B3
213ABC	DOWN DIRECTING FROM A3	NORMAL SPEED TO A2 MEDIUM SPEED TO A5 OR B3 LOW SPEED TO A2, A5 OR B3
214ABC	UP DIRECTING FROM B2	NORMAL SPEED TO B3 MEDIUM SPEED TO A5 OR C2 LOW SPEED TO A5, B3 OR C2
215ABR	DOWN DEPARTURE FROM B2	NORMAL SPEED TO B1 MEDIUM SPEED TO A1 RESTRICTED SPEED TO A1 OR B1
216ABR	UP DEPARTURE FROM A5	NORMAL SPEED TO D1 RESTRICTED SPEED TO D1
217ABR	DOWN DEPARTURE FROM C1	NORMAL SPEED TO A1 MEDIUM SPEED TO B1 RESTRICTED SPEED TO A1 OR B1
218ABR	UP DEPARTURE FROM B3	NORMAL SPEED TO E1 RESTRICTED SPEED TO E1
219ABR	DOWN DEPARTURE FROM A2	MEDIUM SPEED TO A1 OR B1 RESTRICTED SPEED TO A1 OR B1
220ABR	UP DEPARTURE FROM A3	NORMAL SPEED TO A4 MEDIUM SPEED TO C3 RESTRICTED SPEED TO A4 OR C3
222ABR	UP DEPARTURE FROM C2	NORMAL SPEED TO C3 MEDIUM SPEED TO A4 RESTRICTED SPEED TO A4 OR C3

### ROUTE INDICATOR DISPLAYS

DISPLAY	ROUTE SET TO	ROAD
PU	UP MAIN	A2
PC	CENTRE MAIN	C1
PD	DOWN MAIN	B2
WU	UP MAIN (WEST)	A3
WD	DOWN MAIN (WEST)	C2
NU	UP MAIN (AUCKLAND)	A5
ND	DOWN MAIN	B3

### TRACK IDENTIFIER BOARD

D	DOWN MAIN
---	-----------

● AS DISPLAYED ON SPEED INDICATOR

● ETCS APPROACH SPEED (20 km/h)

PRINTED COPIES OF THIS DOCUMENT ARE UNCONTROLLED

P.R. KING  
SENIOR SIGNALS ENGINEER