


BLUFF LINE

SIGNALLING & INTERLOCKING ARRANGEMENTS

THESE ARRANGEMENTS WILL BE BROUGHT INTO USE AT A TIME AND DATE TO BE ADVISED BY SEMI-PERMANENT BULLETIN.
THIS CANCELS S&I No. 2615
THESE TO BE COMPLETED BY THE RECIPIENT OF THE S & I DIAGRAM

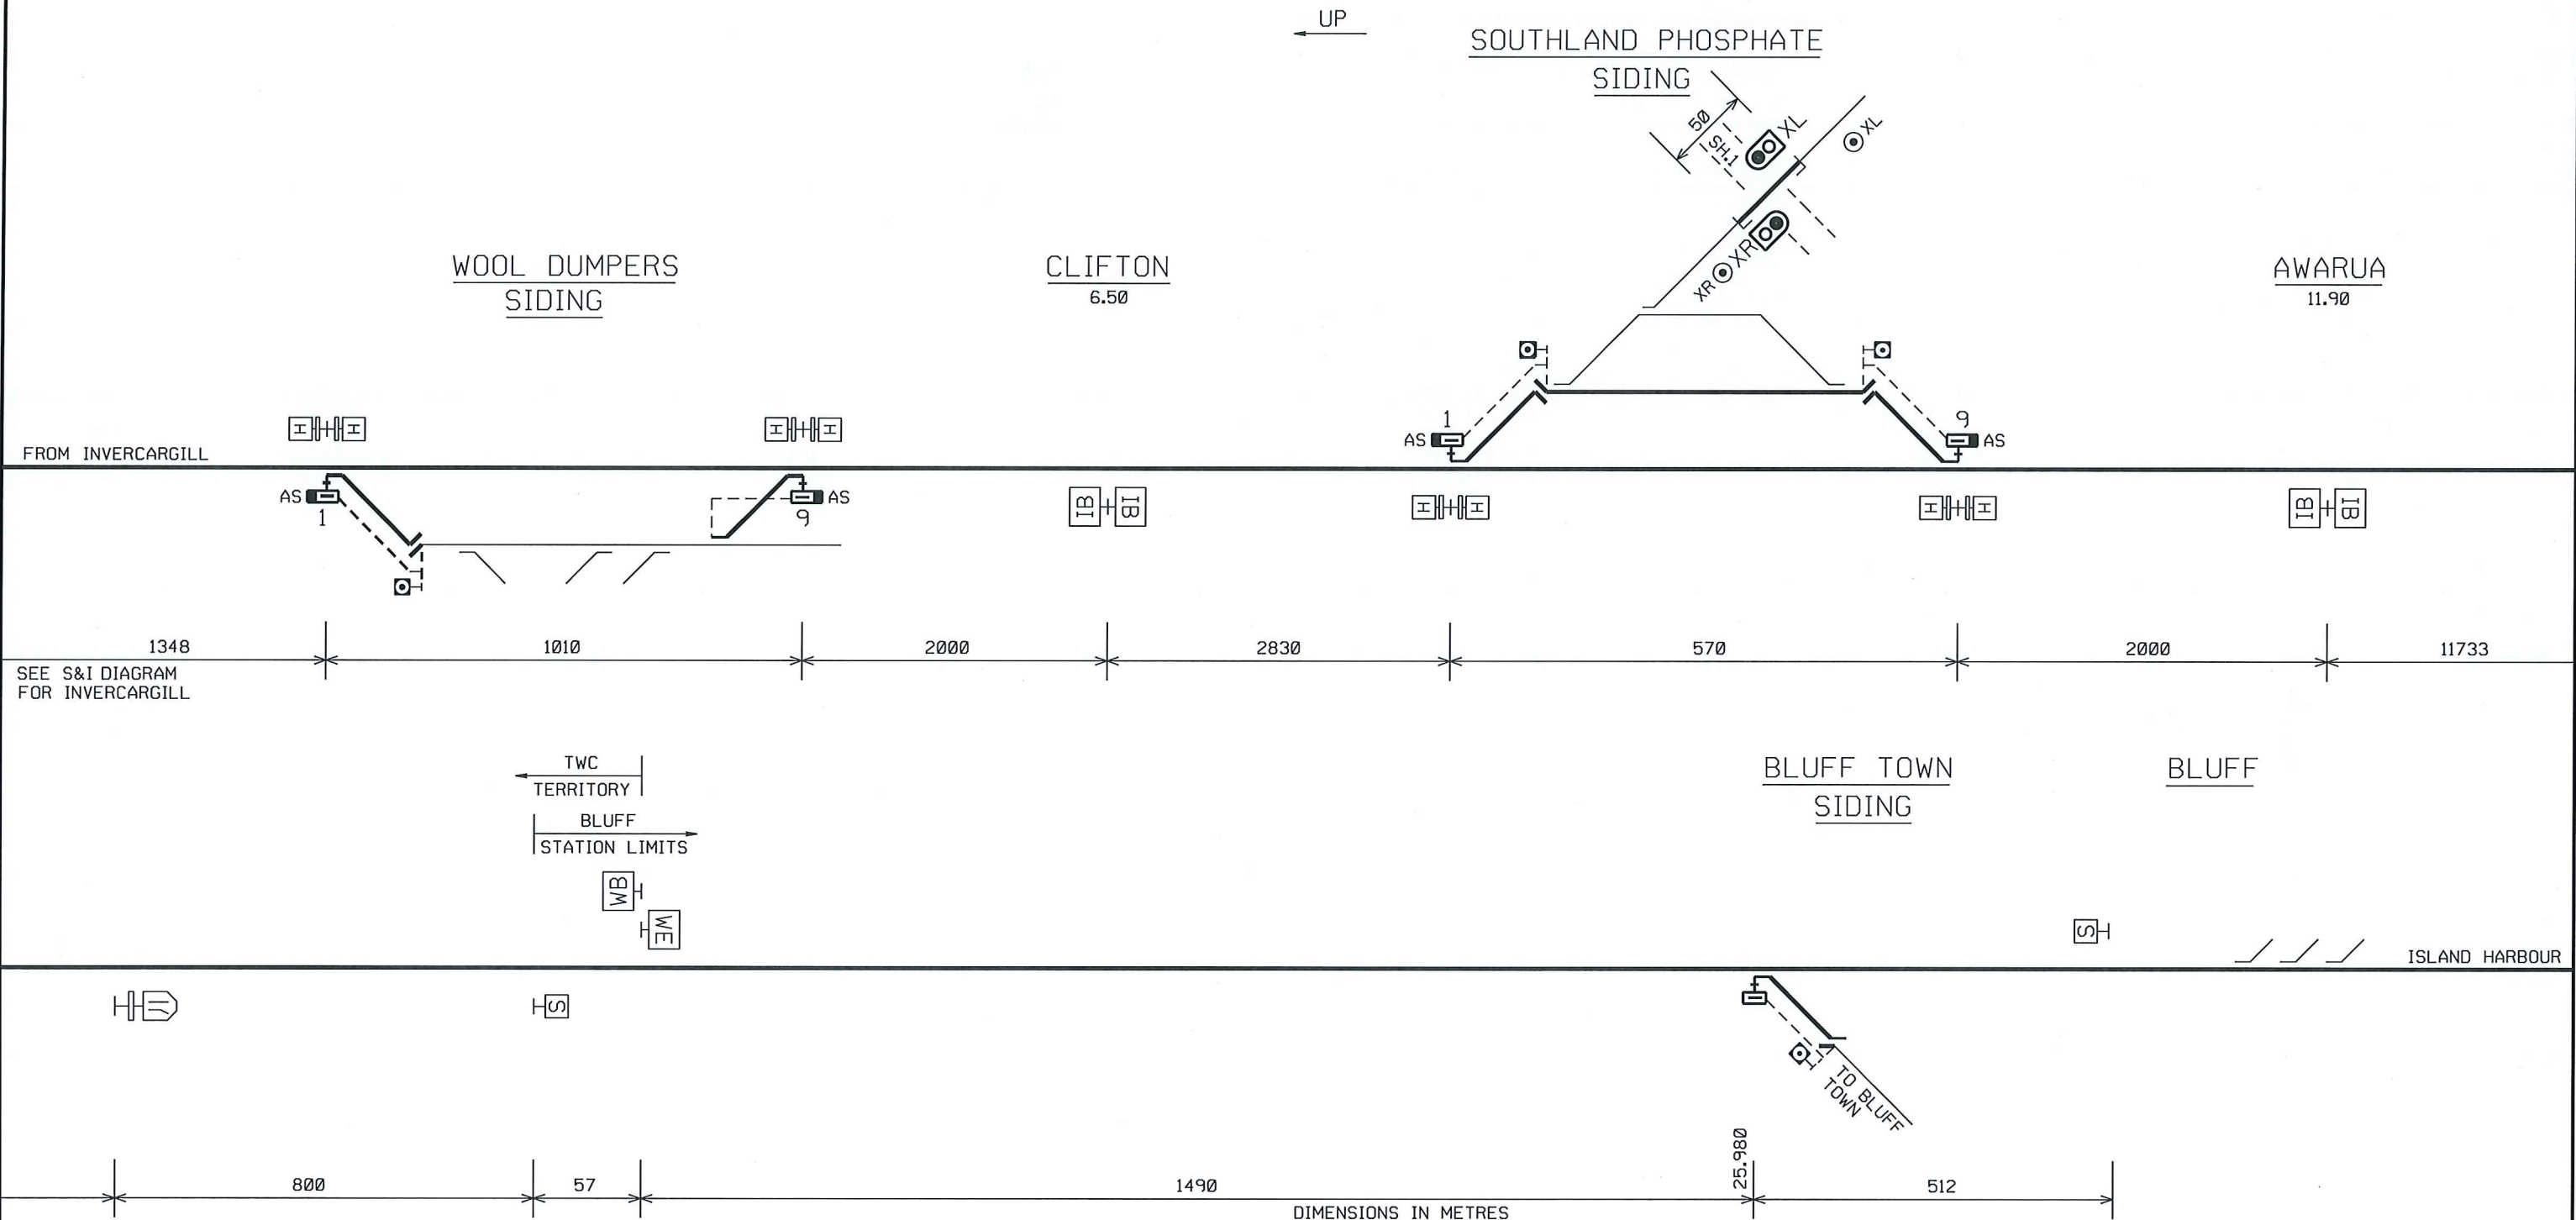

SOUTHLAND PHOSPHATE SIDING
DESCRIPTION OF SIGNALS AND LEVERS
XR SHUNT - LOW SPEED ACROSS SH.1
XL SHUNT - LOW SPEED ACROSS SH.1

I. D. COTTON
NATIONAL STANDARDS AND RISK MANAGER