


CHERTSEY - BANKSIDE

SIGNALLING & INTERLOCKING ARRANGEMENTS

THESE ARRANGEMENTS WILL BE BROUGHT INTO USE AT A TIME AND DATE TO BE ADVISED BY SEMI-PERMANENT BULLETIN.
THIS CANCELS S&I No. 3089
THESE TO BE COMPLETED BY THE RECIPIENT OF THE S & I DIAGRAM

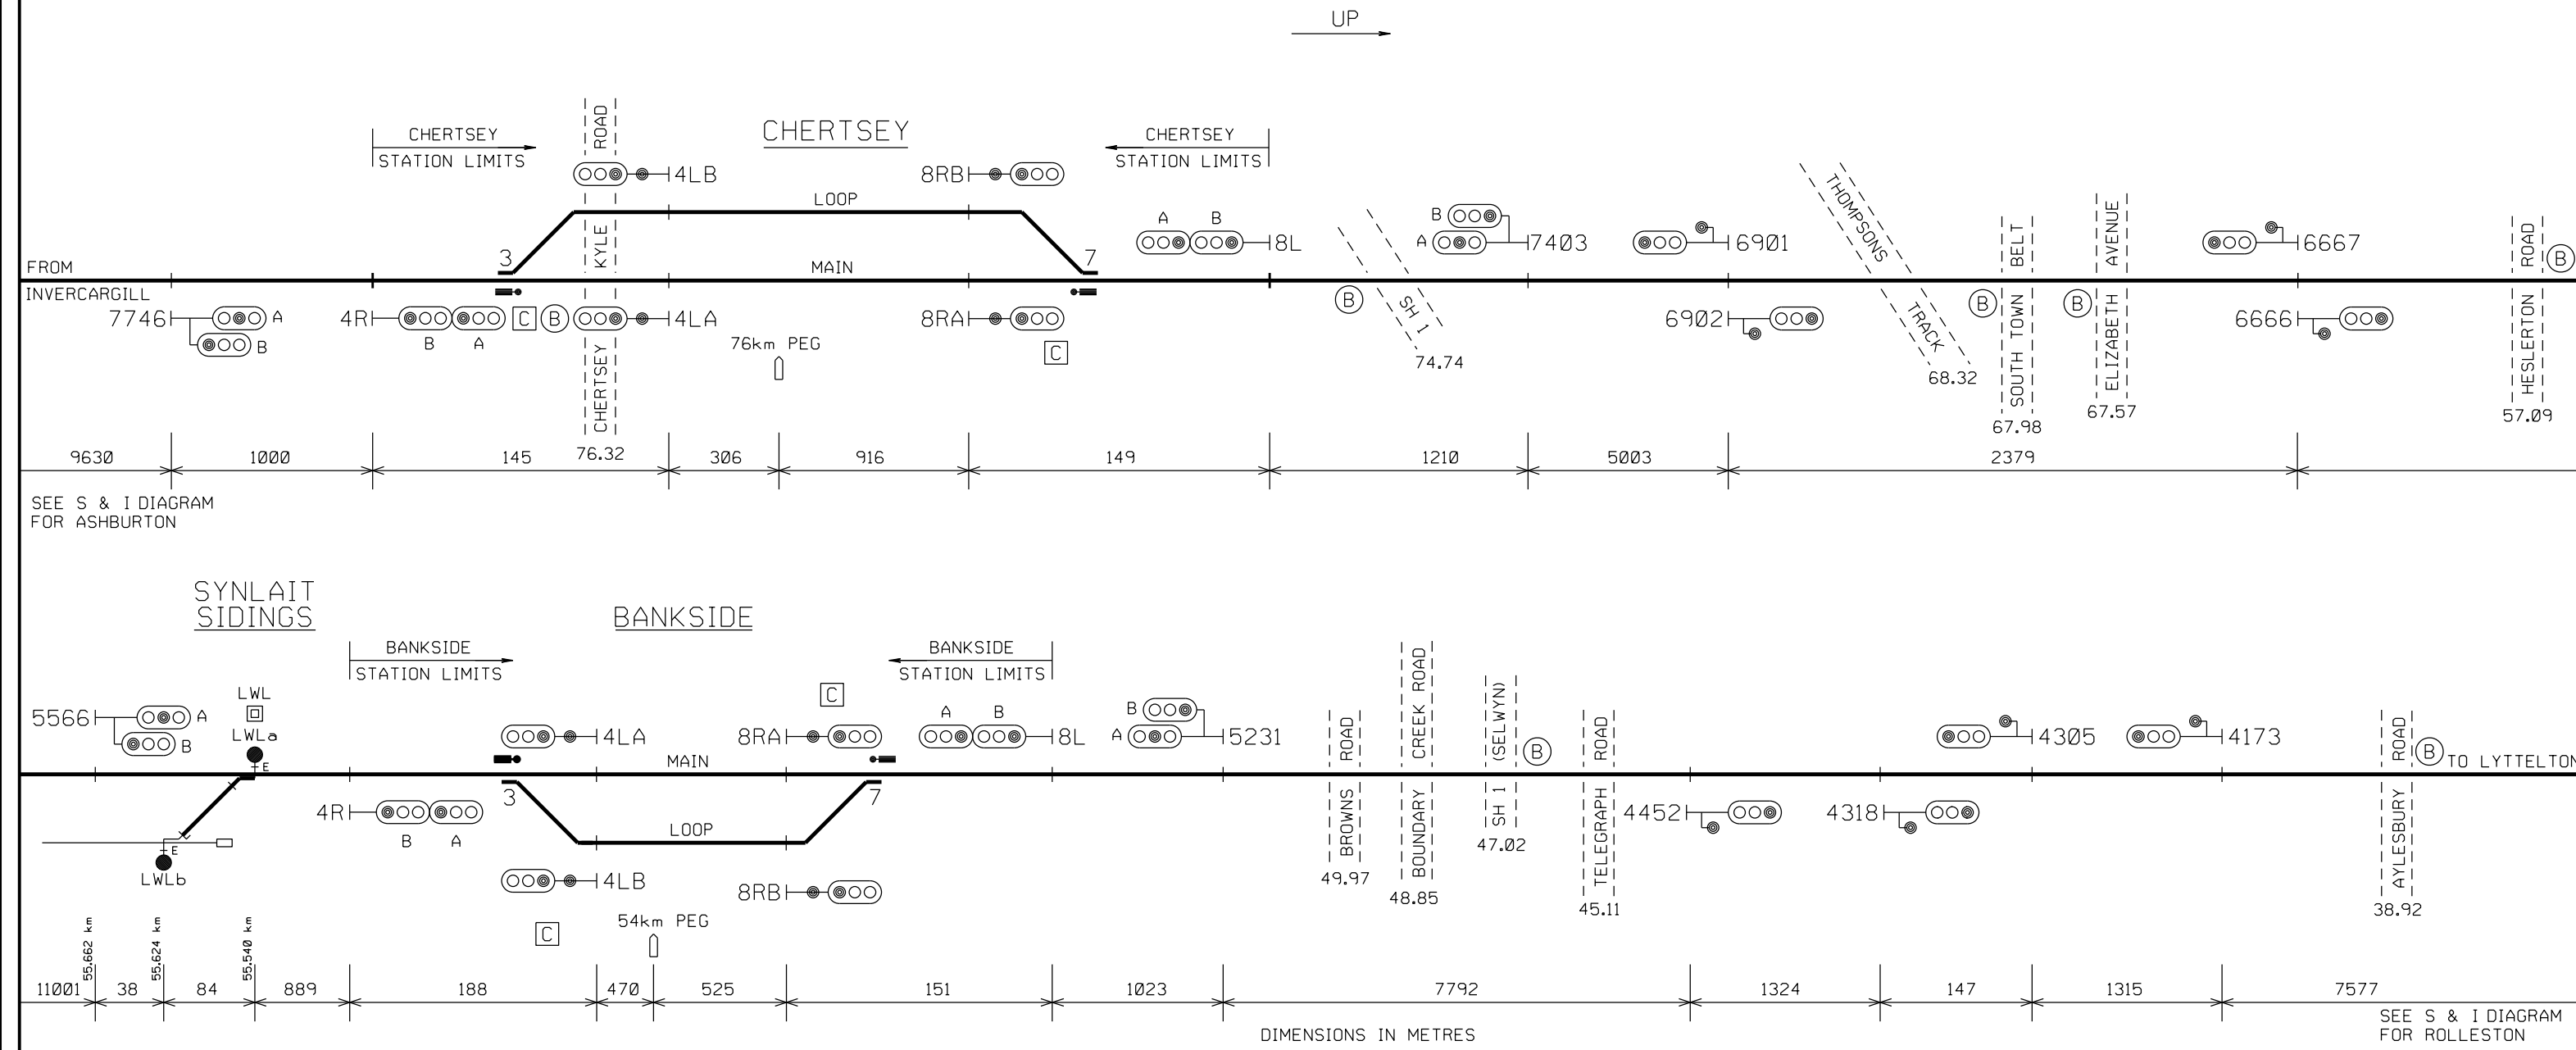

CHERTSEY AND BANKSIDE DESCRIPTION OF SIGNALS AND LEVERS

4RAB	UP HOME	NORMAL SPEED TO MAIN
		MEDIUM SPEED TO LOOP
4LA	DOWN DEPARTURE FROM MAIN	
4LB	DOWN DEPARTURE FROM LOOP	
8RA	UP DEPARTURE FROM MAIN	
8RB	UP DEPARTURE FROM LOOP	
8LAB	DOWN HOME	NORMAL SPEED TO MAIN
		MEDIUM SPEED TO LOOP