

CORA LYNN - CRAIGIEBURN

SIGNALLING & INTERLOCKING ARRANGEMENTS


THESE ARRANGEMENTS WILL BE BROUGHT INTO USE AT A TIME AND DATE TO BE ADVISED BY ALERT.
THIS CANCELS S&I No. 2834

THESE TO BE COMPLETED BY THE RECIPIENT OF THE S & I DIAGRAM

UP
→

CORA LYNN (CLN)


SERVICE
SIDING

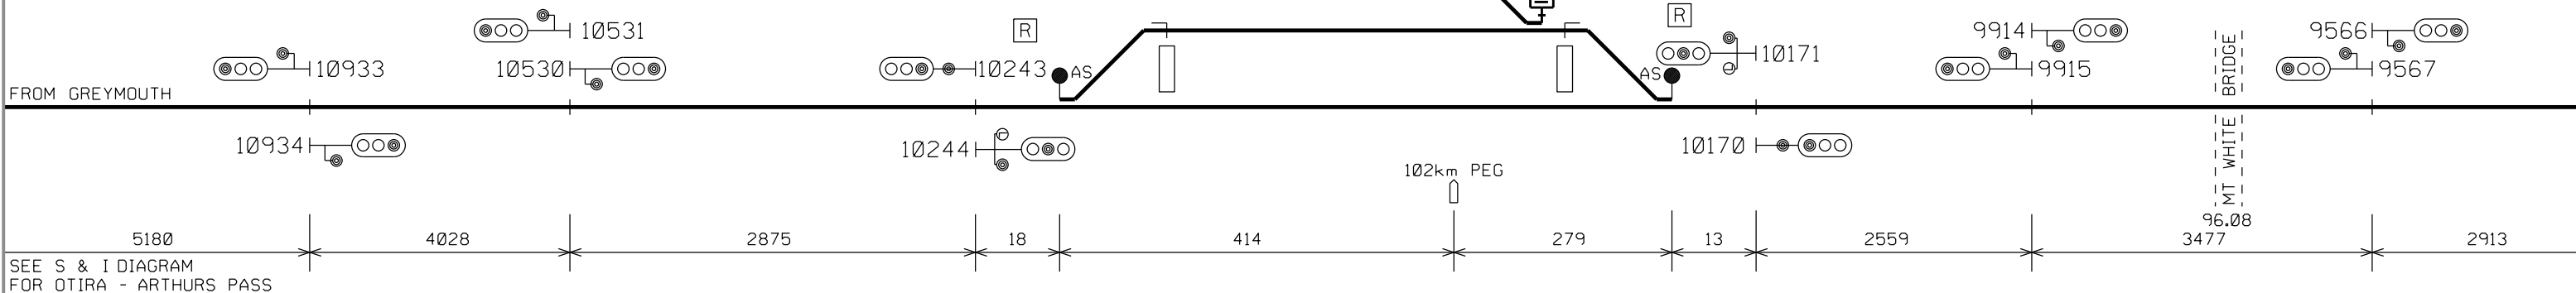

CASS (CAS)

SERVICE
SIDING

CRAIGIEBURN (CBN)

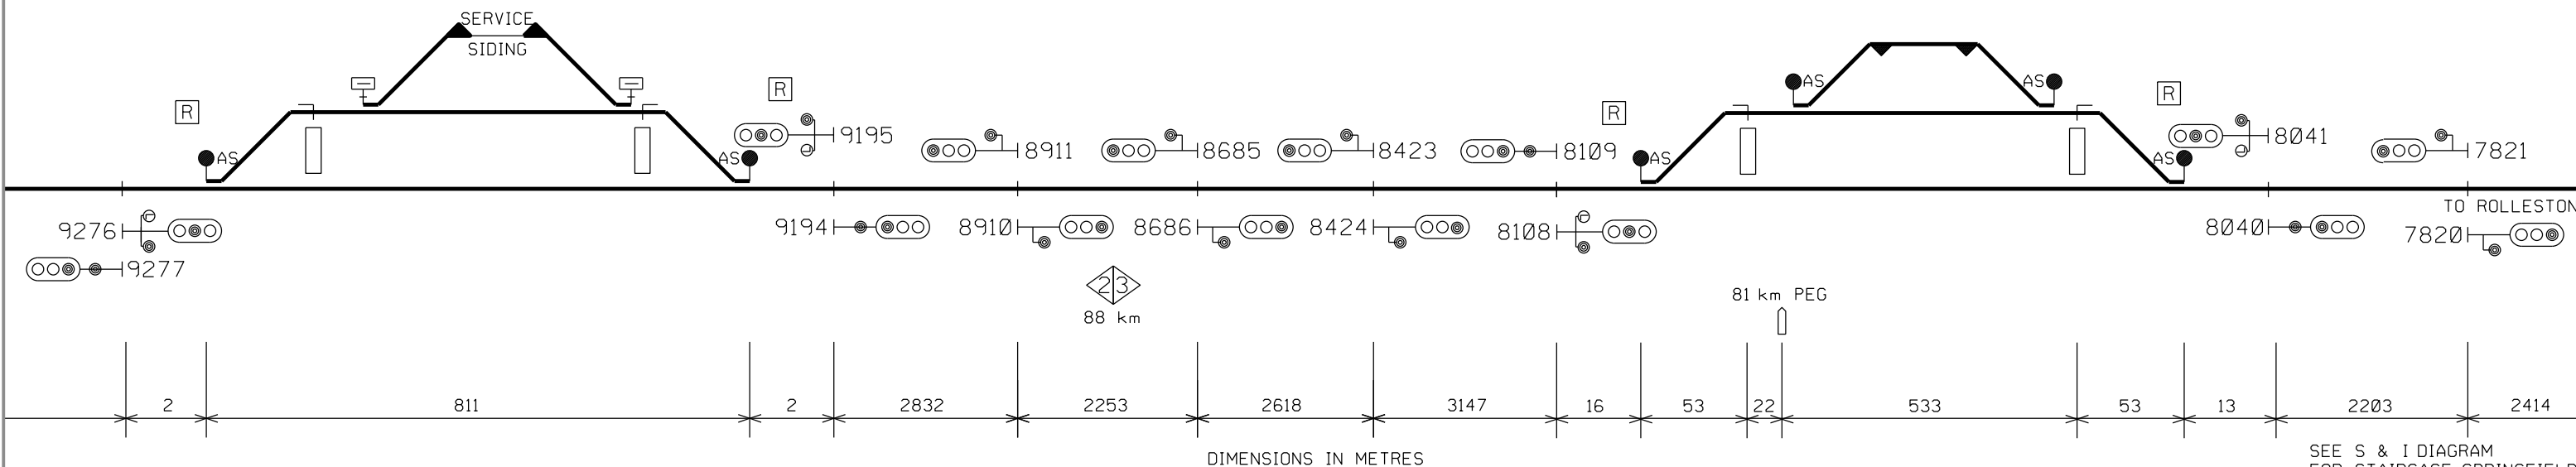

— CONTROLLED NETWORK
— OPERATOR CONTROLLED AREA

◇ RADIO CHANNEL CHANGE BOARD
(CHANNEL NUMBER SHOWN INSIDE EACH TRIANGLE)

PRINTED COPIES OF THIS DOCUMENT ARE UNCONTROLLED

P.R. KING
SENIOR SIGNALS ENGINEER