

WELLINGTON
17/06/13




S & I DIAGRAM No. 3086
SHEET No. 1 OF 1
DATE IN SERVICE 1.07.13
BULLETIN No. 352

HANGATIKI - OTOROHANGA

SIGNALLING & INTERLOCKING ARRANGEMENTS

THESE ARRANGEMENTS WILL BE BROUGHT INTO USE AT A TIME AND DATE TO BE ADVISED BY SEMI-PERMANENT BULLETIN.
THIS CANCELS S&I No. 2628
THESE TO BE COMPLETED BY THE RECIPIENT OF THE S & I DIAGRAM

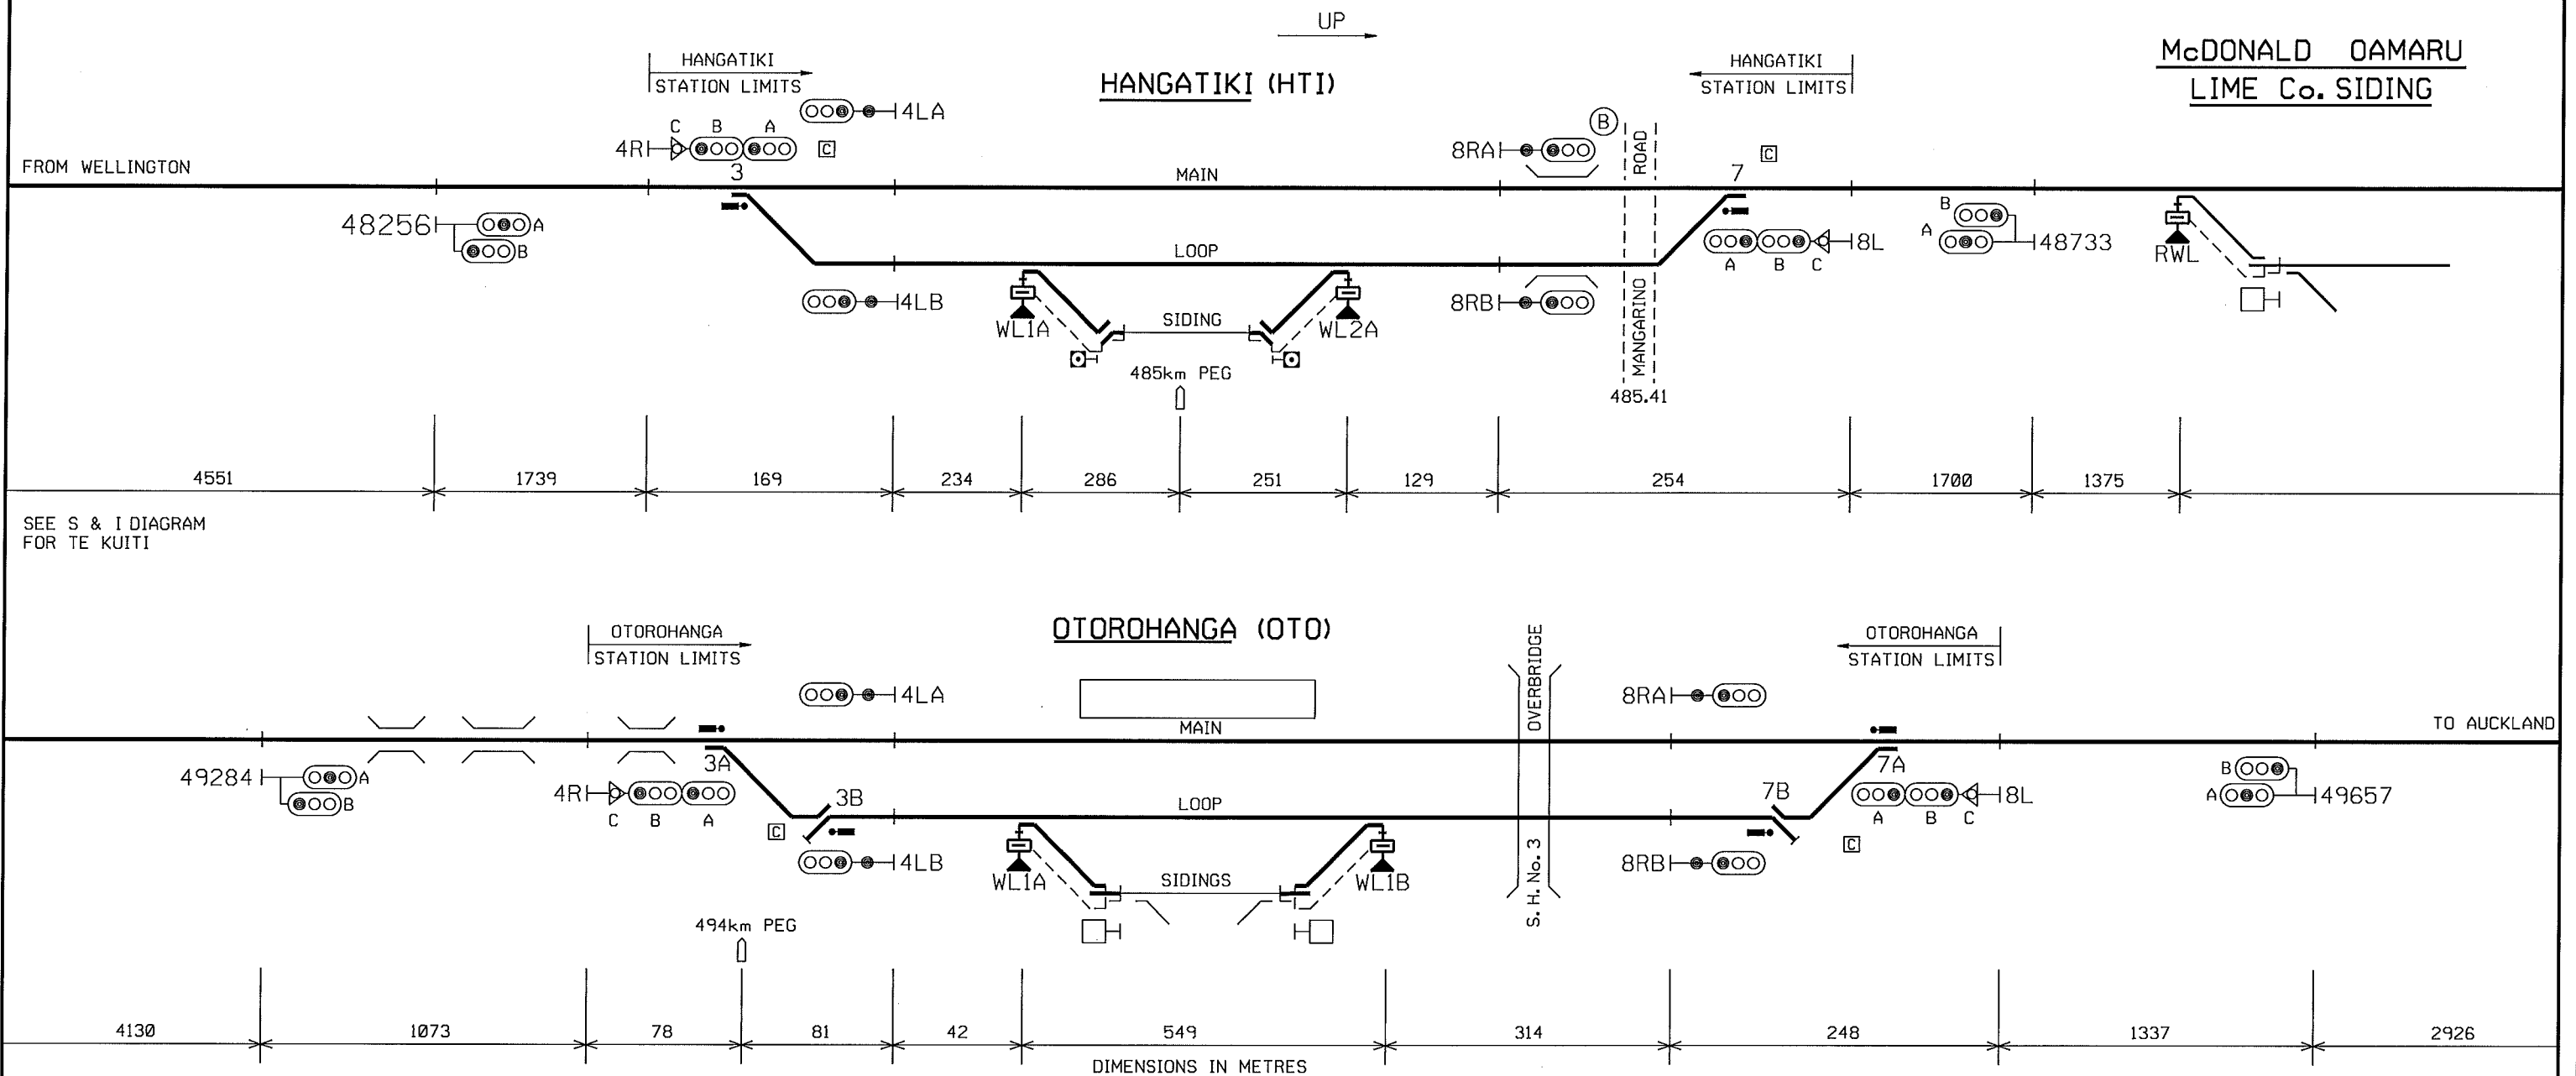

DESCRIPTION OF SIGNALS: HANGATIKI AND OTOROHANGA

4RABC	UP HOME	NORMAL SPEED TO MAIN MEDIUM SPEED TO LOOP LOW SPEED TO MAIN, LOOP OR SIDING
4LA	DOWN DEPARTURE FROM MAIN	
4LB	DOWN DEPARTURE FROM LOOP	
8RA	UP DEPARTURE FROM MAIN	
8RB	UP DEPARTURE FROM LOOP	
8LABC	DOWN HOME	NORMAL SPEED TO MAIN MEDIUM SPEED TO LOOP LOW SPEED TO MAIN, LOOP OR SIDING



NOTICE BOARD 'SAFETY POINTS
NOT TO BE PASSED IN THE
NORMAL POSITION'

I. D. COTTON
NATIONAL STANDARDS AND RISK MANAGER