


HAUONE — PONGAKAWA

SIGNALLING & INTERLOCKING ARRANGEMENTS

THESE ARRANGEMENTS WILL BE BROUGHT INTO USE AT A TIME AND DATE TO BE ADVISED BY SEMI-PERMANENT BULLETIN.
THIS CANCELS S&I No.3338
THESE TO BE COMPLETED BY THE RECIPIENT OF THE S & I DIAGRAM

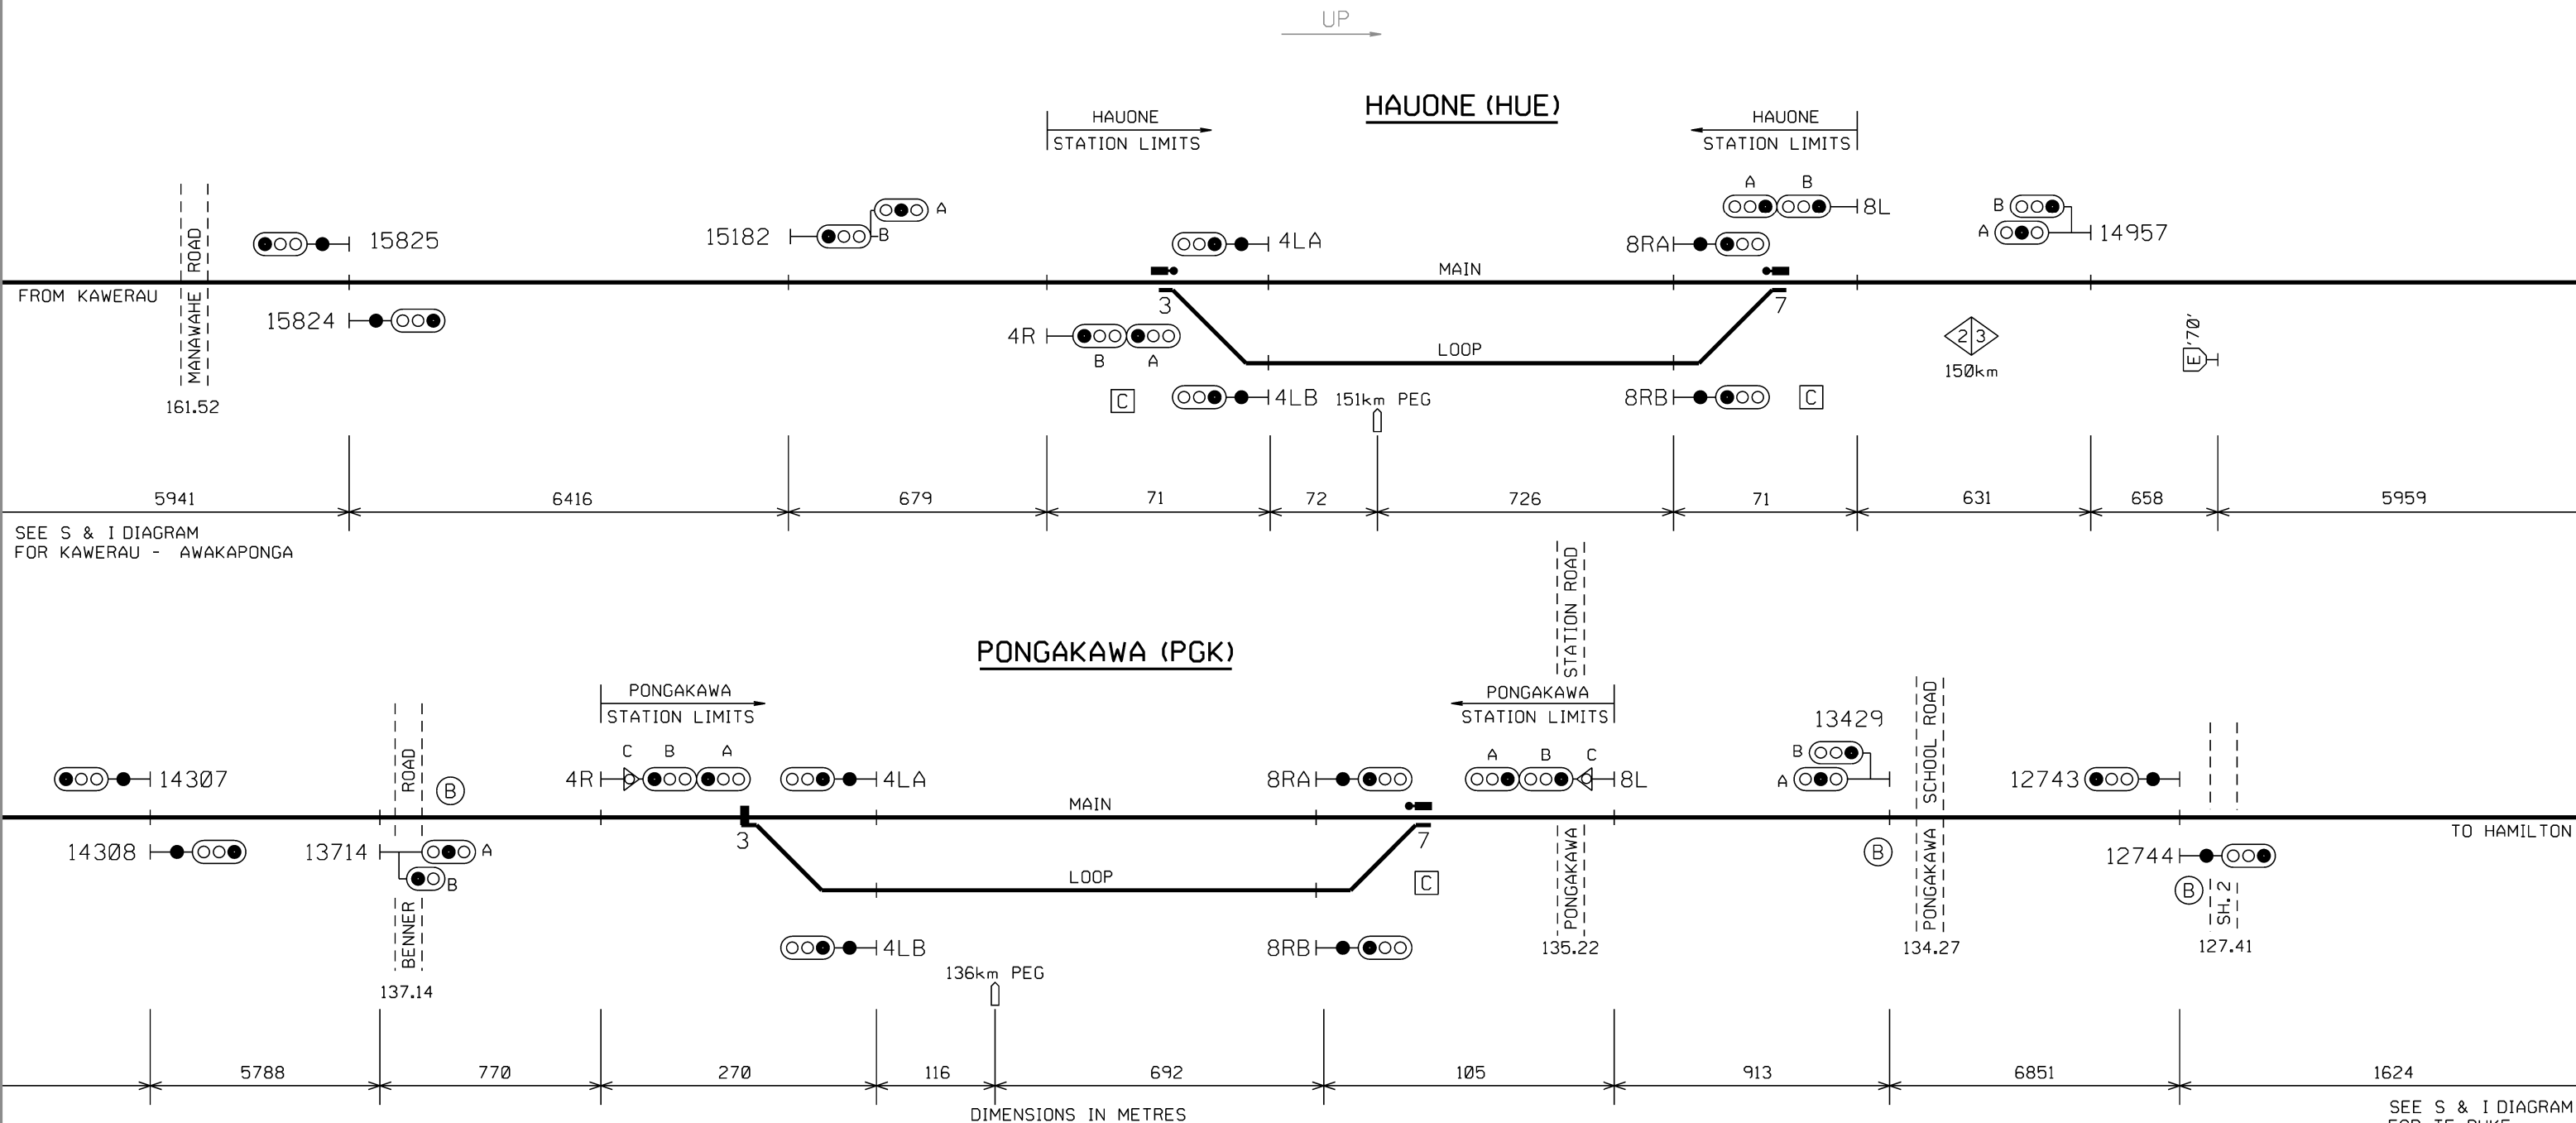

— CONTROLLED NETWORK
— OPERATOR CONTROLLED TERRITORY
◇ RADIO CHANNEL CHANGE BOARD
(CHANNEL NUMBER SHOWN INSIDE EACH TRIANGLE)

DESCRIPTION OF LEVERS: HAUONE

4RAB	UP HOME	NORMAL SPEED TO MAIN MEDIUM SPEED TO LOOP
4LA	DOWN DEPARTURE FROM MAIN	
4LB	DOWN DEPARTURE FROM LOOP	
8RA	UP DEPARTURE FROM MAIN	
8RB	UP DEPARTURE FROM LOOP	
8LAB	DOWN HOME	NORMAL SPEED TO MAIN MEDIUM SPEED TO LOOP

DESCRIPTION OF LEVERS: PONGAKAWA

4RAB	UP HOME	NORMAL SPEED TO MAIN MEDIUM SPEED TO LOOP LOW SPEED TO MAIN OR LOOP
4LA	DOWN DEPARTURE FROM MAIN	
4LB	DOWN DEPARTURE FROM LOOP	
8RA	UP DEPARTURE FROM MAIN	
8RB	UP DEPARTURE FROM LOOP	
8LAB	DOWN HOME	NORMAL SPEED TO MAIN MEDIUM SPEED TO LOOP LOW SPEED TO MAIN OR LOOP