

HELENSVILLE

SIGNALLING & INTERLOCKING ARRANGEMENTS

THESE ARRANGEMENTS WILL BE BROUGHT INTO USE AT A TIME AND DATE TO BE ADVISED BY SEMI-PERMANENT BULLETIN.
THIS CANCELS S&I No. 2914
THESE TO BE COMPLETED BY THE RECIPIENT OF THE S & I DIAGRAM

UP
→


HUAPAI

WAIMAUKU

HELENSVILLE

TAHEKEROA

87.39

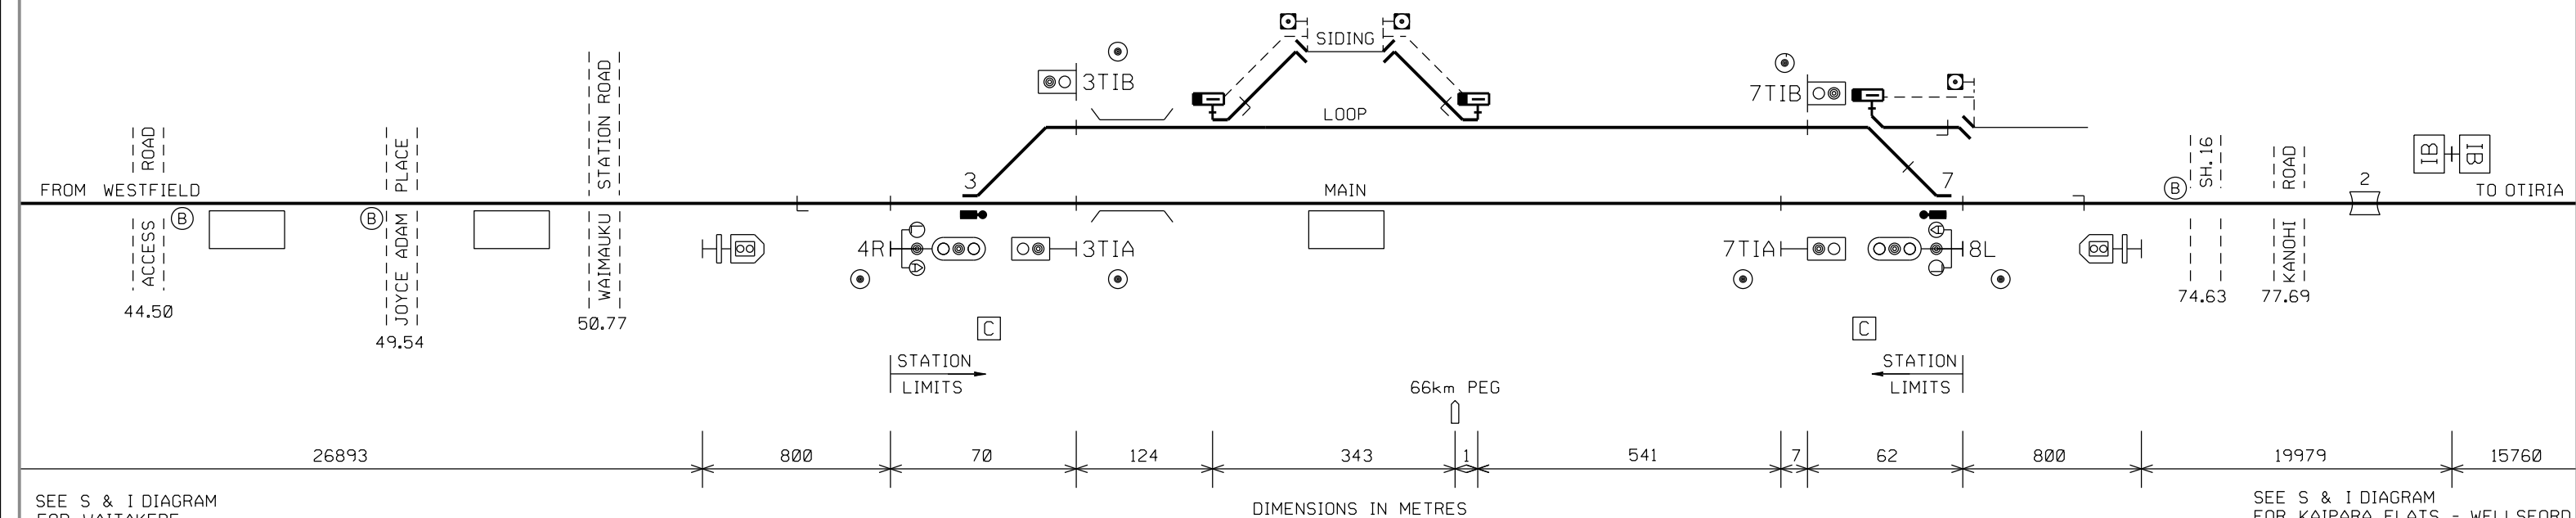

SEE S & I DIAGRAM
FOR WAITAKERE

SEE S & I DIAGRAM
FOR KAIPARA FLATS - WELLSFORD

DESCRIPTION OF SIGNALS AND INDICATORS

- | | |
|------|-------------------------------------|
| 4R | UP ARRIVAL SIGNAL |
| 3TIA | DOWN MAIN TRAILING POINTS INDICATOR |
| 3TIB | DOWN LOOP TRAILING POINTS INDICATOR |
| 7TIA | UP MAIN TRAILING POINTS INDICATOR |
| 7TIB | UP LOOP TRAILING POINTS INDICATOR |
| 8L | DOWN ARRIVAL SIGNAL |

- CONTROLLED NETWORK
— OPERATOR CONTROLLED TERRITORY