


INVERCARGILL

SIGNALLING & INTERLOCKING ARRANGEMENTS

THESE ARRANGEMENTS WILL BE BROUGHT INTO USE AT A TIME AND DATE TO BE ADVISED BY SEMI-PERMANENT BULLETIN.
THIS CANCELS S&I No. 2910
THESE TO BE COMPLETED BY THE RECIPIENT OF THE S & I DIAGRAM

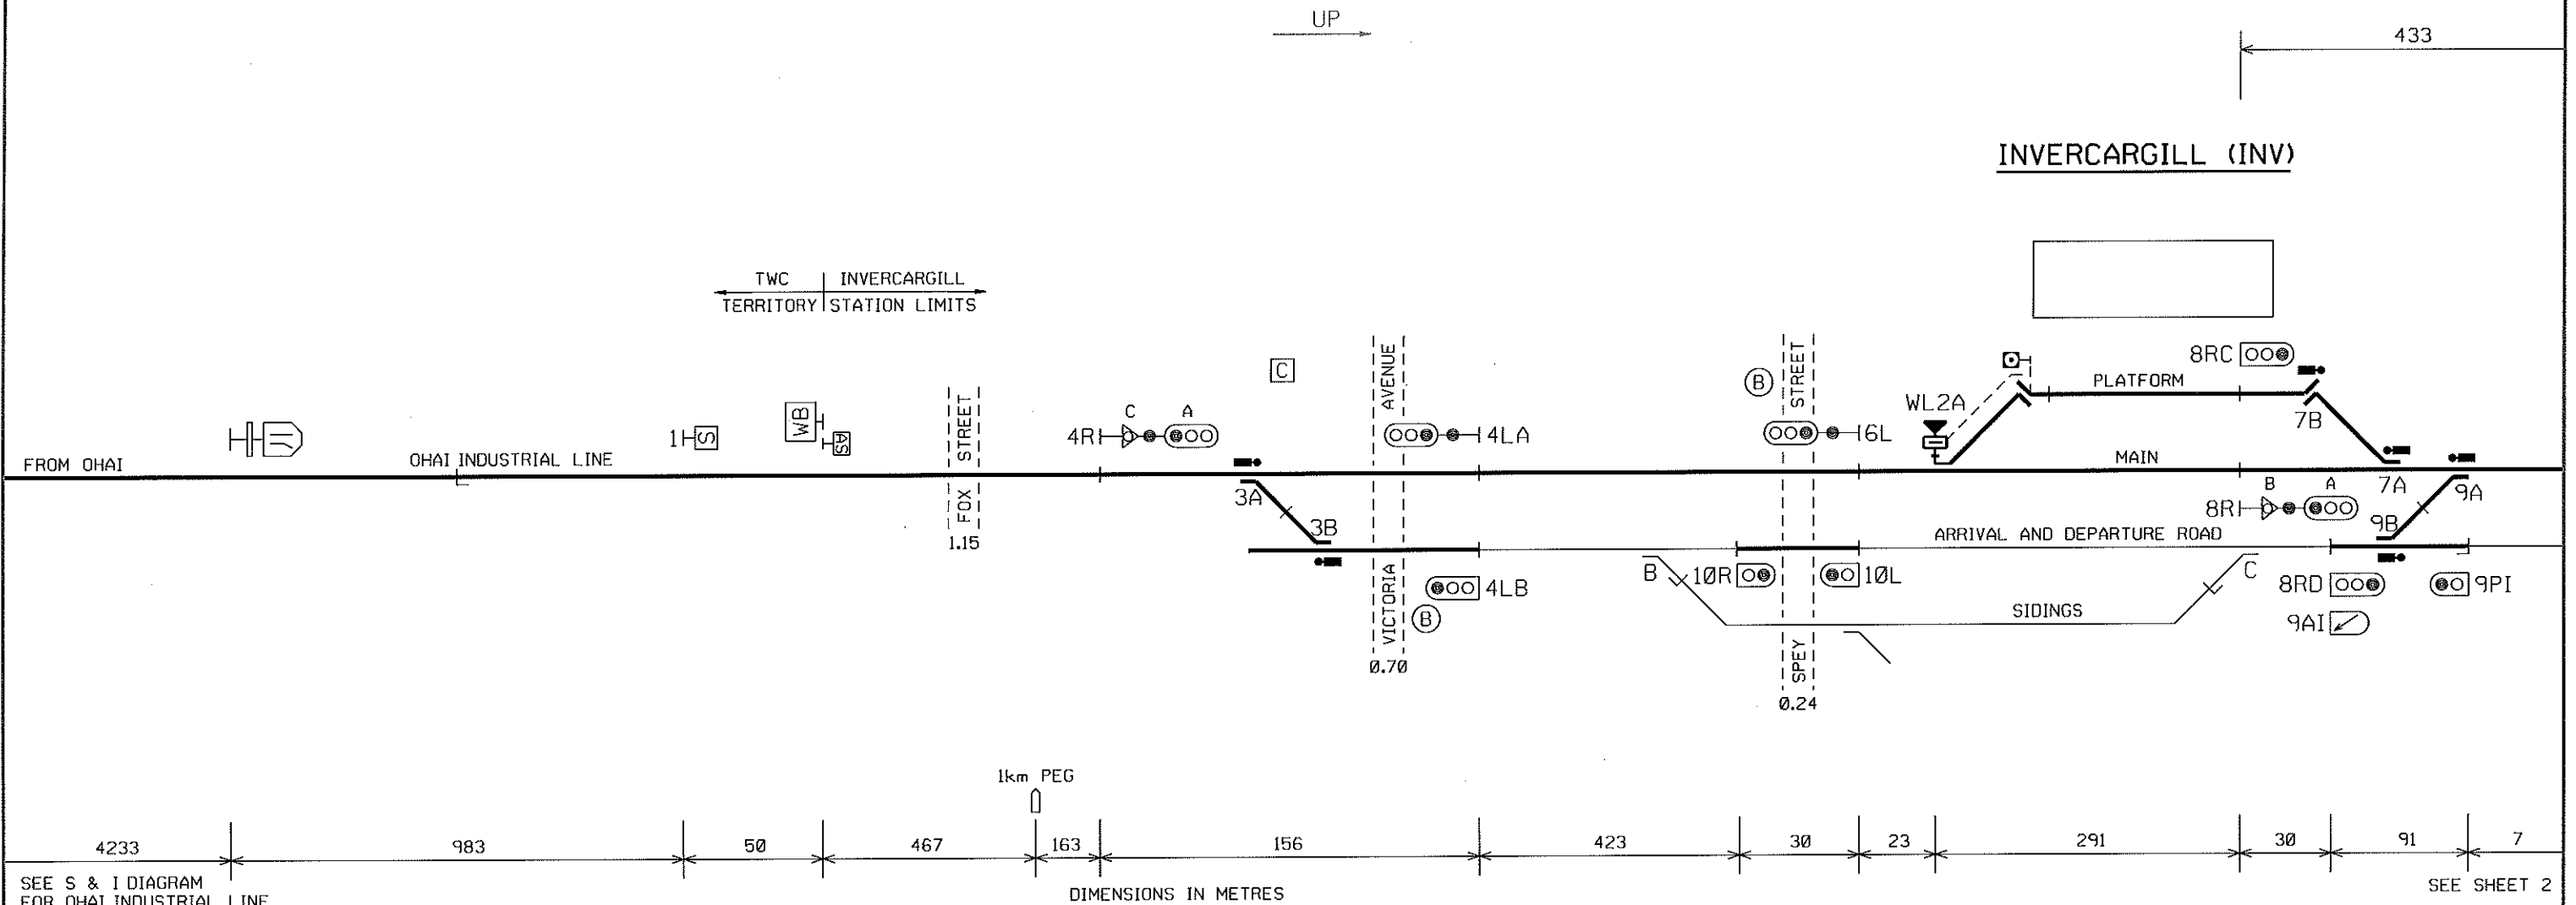

DESCRIPTION OF SIGNALS	
4RAC	UP HOME FROM OHAI INDUSTRIAL LINE
4LA	DOWN STARTING TO OHAI INDUSTRIAL LINE
4LB	DOWN STARTING TO OHAI INDUSTRIAL LINE
6L	DOWN DIRECTING ALONG MAIN
8RAB	UP STARTING FROM MAIN
8RC	UP STARTING FROM PLATFORM
8RD	SHUNT AND UP STARTING FROM YARD
10R	SHUNT
10L	SHUNT
NORMAL SPEED TO MAIN LOW SPEED TO ALL ROADS	
NORMAL SPEED TO MAIN LOW SPEED TO COAL SIDING, LOCO AND REPAIR ROAD OR BLUFF INDUSTRIAL LINE LOW SPEED TO ALL ROADS LOW SPEED ALONG ARRIVAL AND DEPARTURE ROAD LOW SPEED ALONG ARRIVAL AND DEPARTURE ROAD	

INVERCARGILL

SIGNALLING & INTERLOCKING ARRANGEMENTS

