


# KAIPARA FLATS - WELLSFORD

## SIGNALLING & INTERLOCKING ARRANGEMENTS

THESE ARRANGEMENTS WILL BE BROUGHT INTO USE AT A TIME AND DATE TO BE ADVISED BY SEMI-PERMANENT BULLETIN.  
THIS CANCELS S&I No.2724

# THESE TO BE COMPLETED BY THE RECIPIENT OF THE S & I DIAGRAM

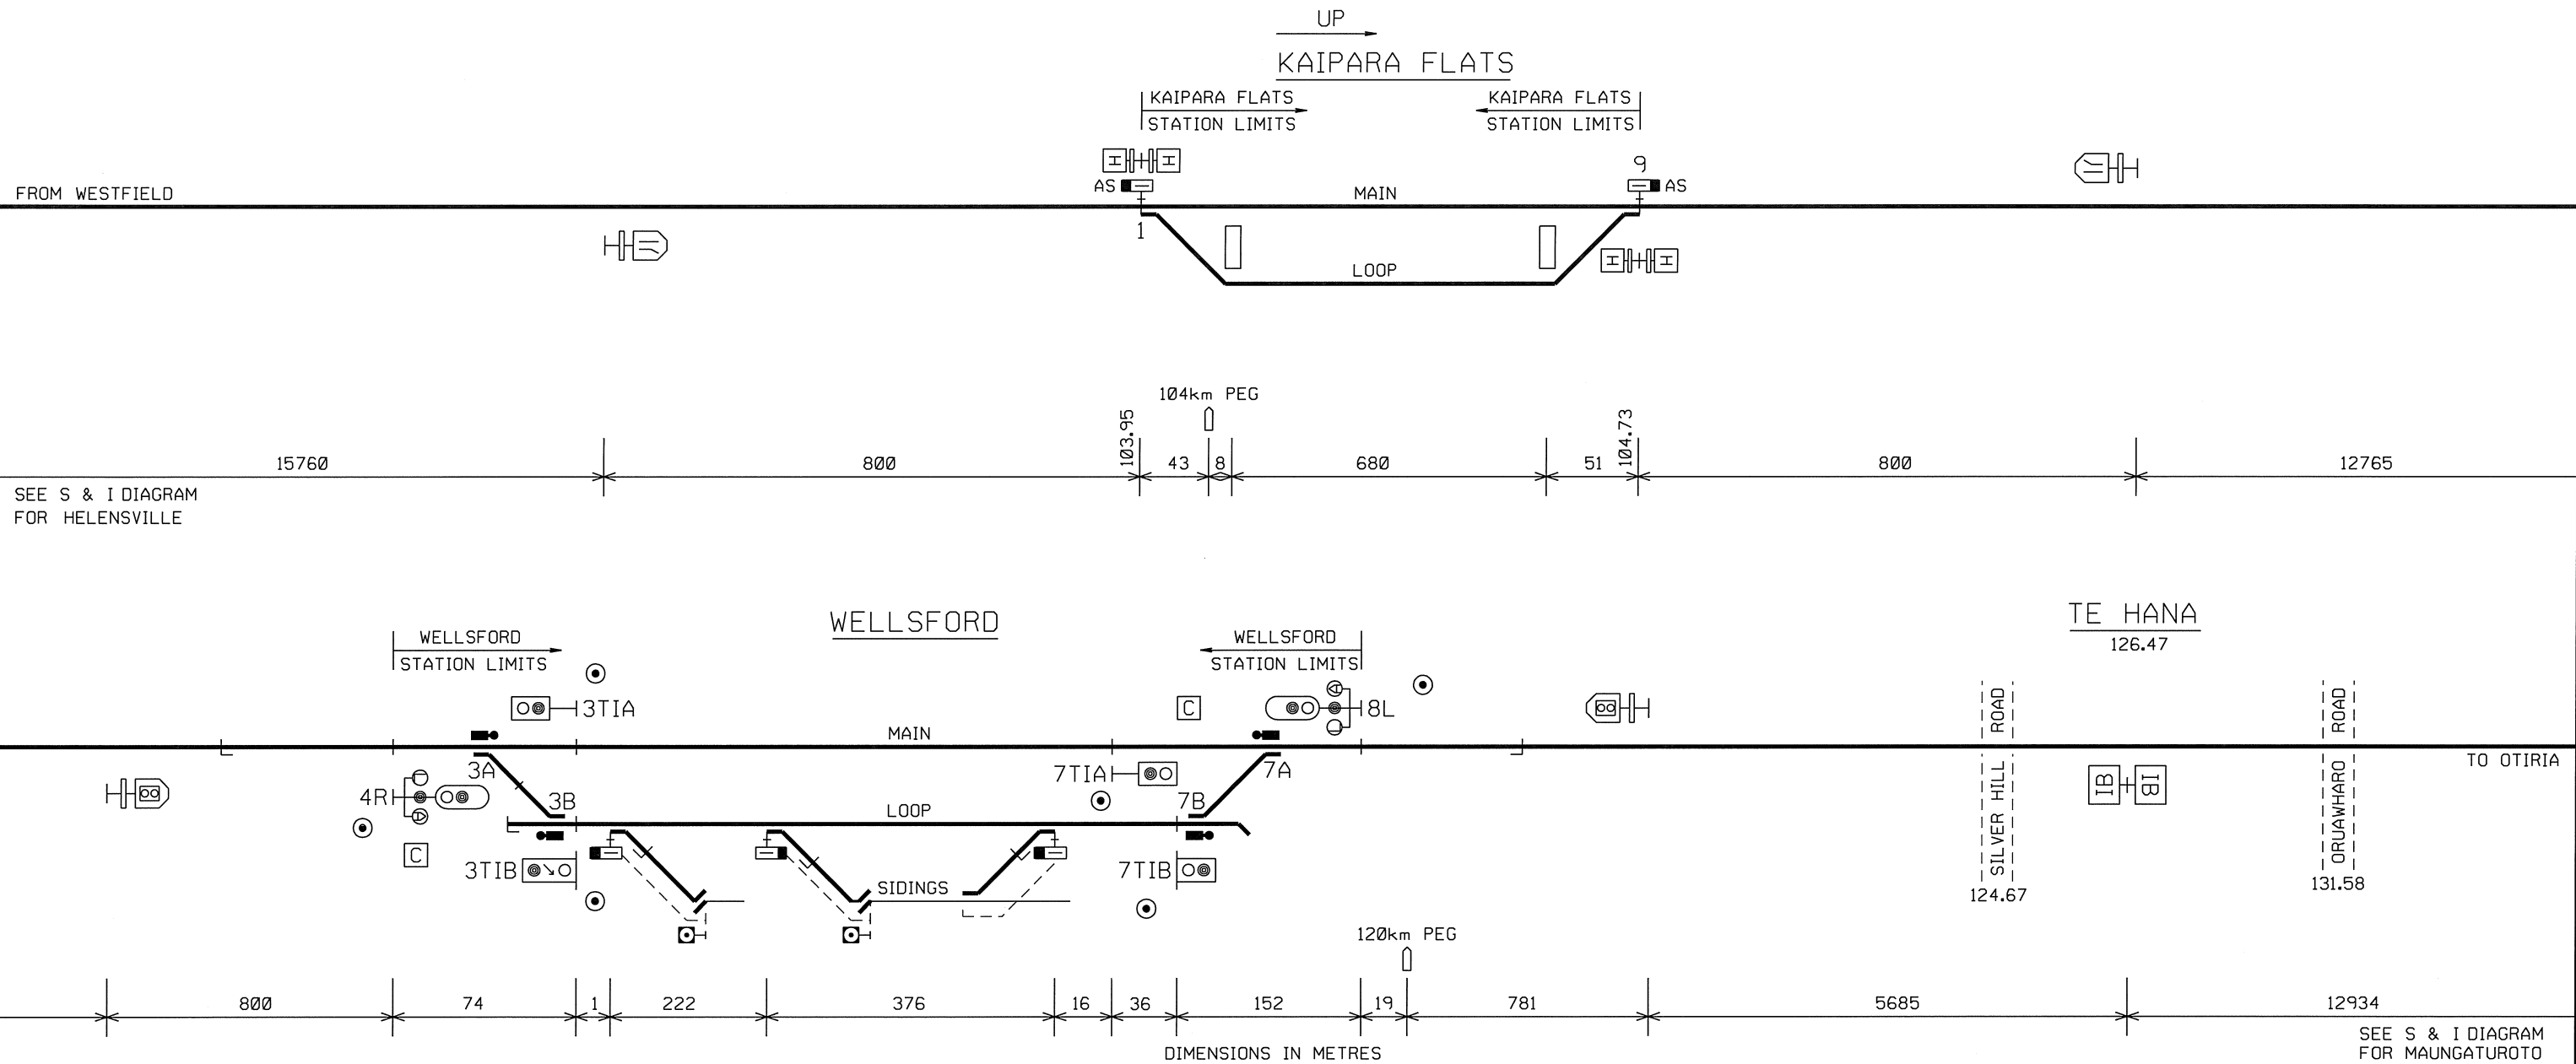

### DESCRIPTION OF SIGNALS AND INDICATORS

|      |                                     |
|------|-------------------------------------|
| 4R   | UP ARRIVAL SIGNAL                   |
| 3TIA | DOWN MAIN TRAILING POINTS INDICATOR |
| 3TIB | DOWN LOOP TRAILING POINTS INDICATOR |
| 7TIA | UP MAIN TRAILING POINTS INDICATOR   |
| 7TIB | UP LOOP TRAILING POINTS INDICATOR   |
| 8L   | DOWN ARRIVAL SIGNAL                 |