


KAKAHI - MANUNUI

SIGNALLING & INTERLOCKING ARRANGEMENTS

THESE ARRANGEMENTS WILL BE BROUGHT INTO USE AT A TIME AND DATE TO BE ADVISED BY SEMI-PERMANENT BULLETIN.
THIS CANCELS S&I No. 2913
THESE TO BE COMPLETED BY THE RECIPIENT OF THE S & I DIAGRAM

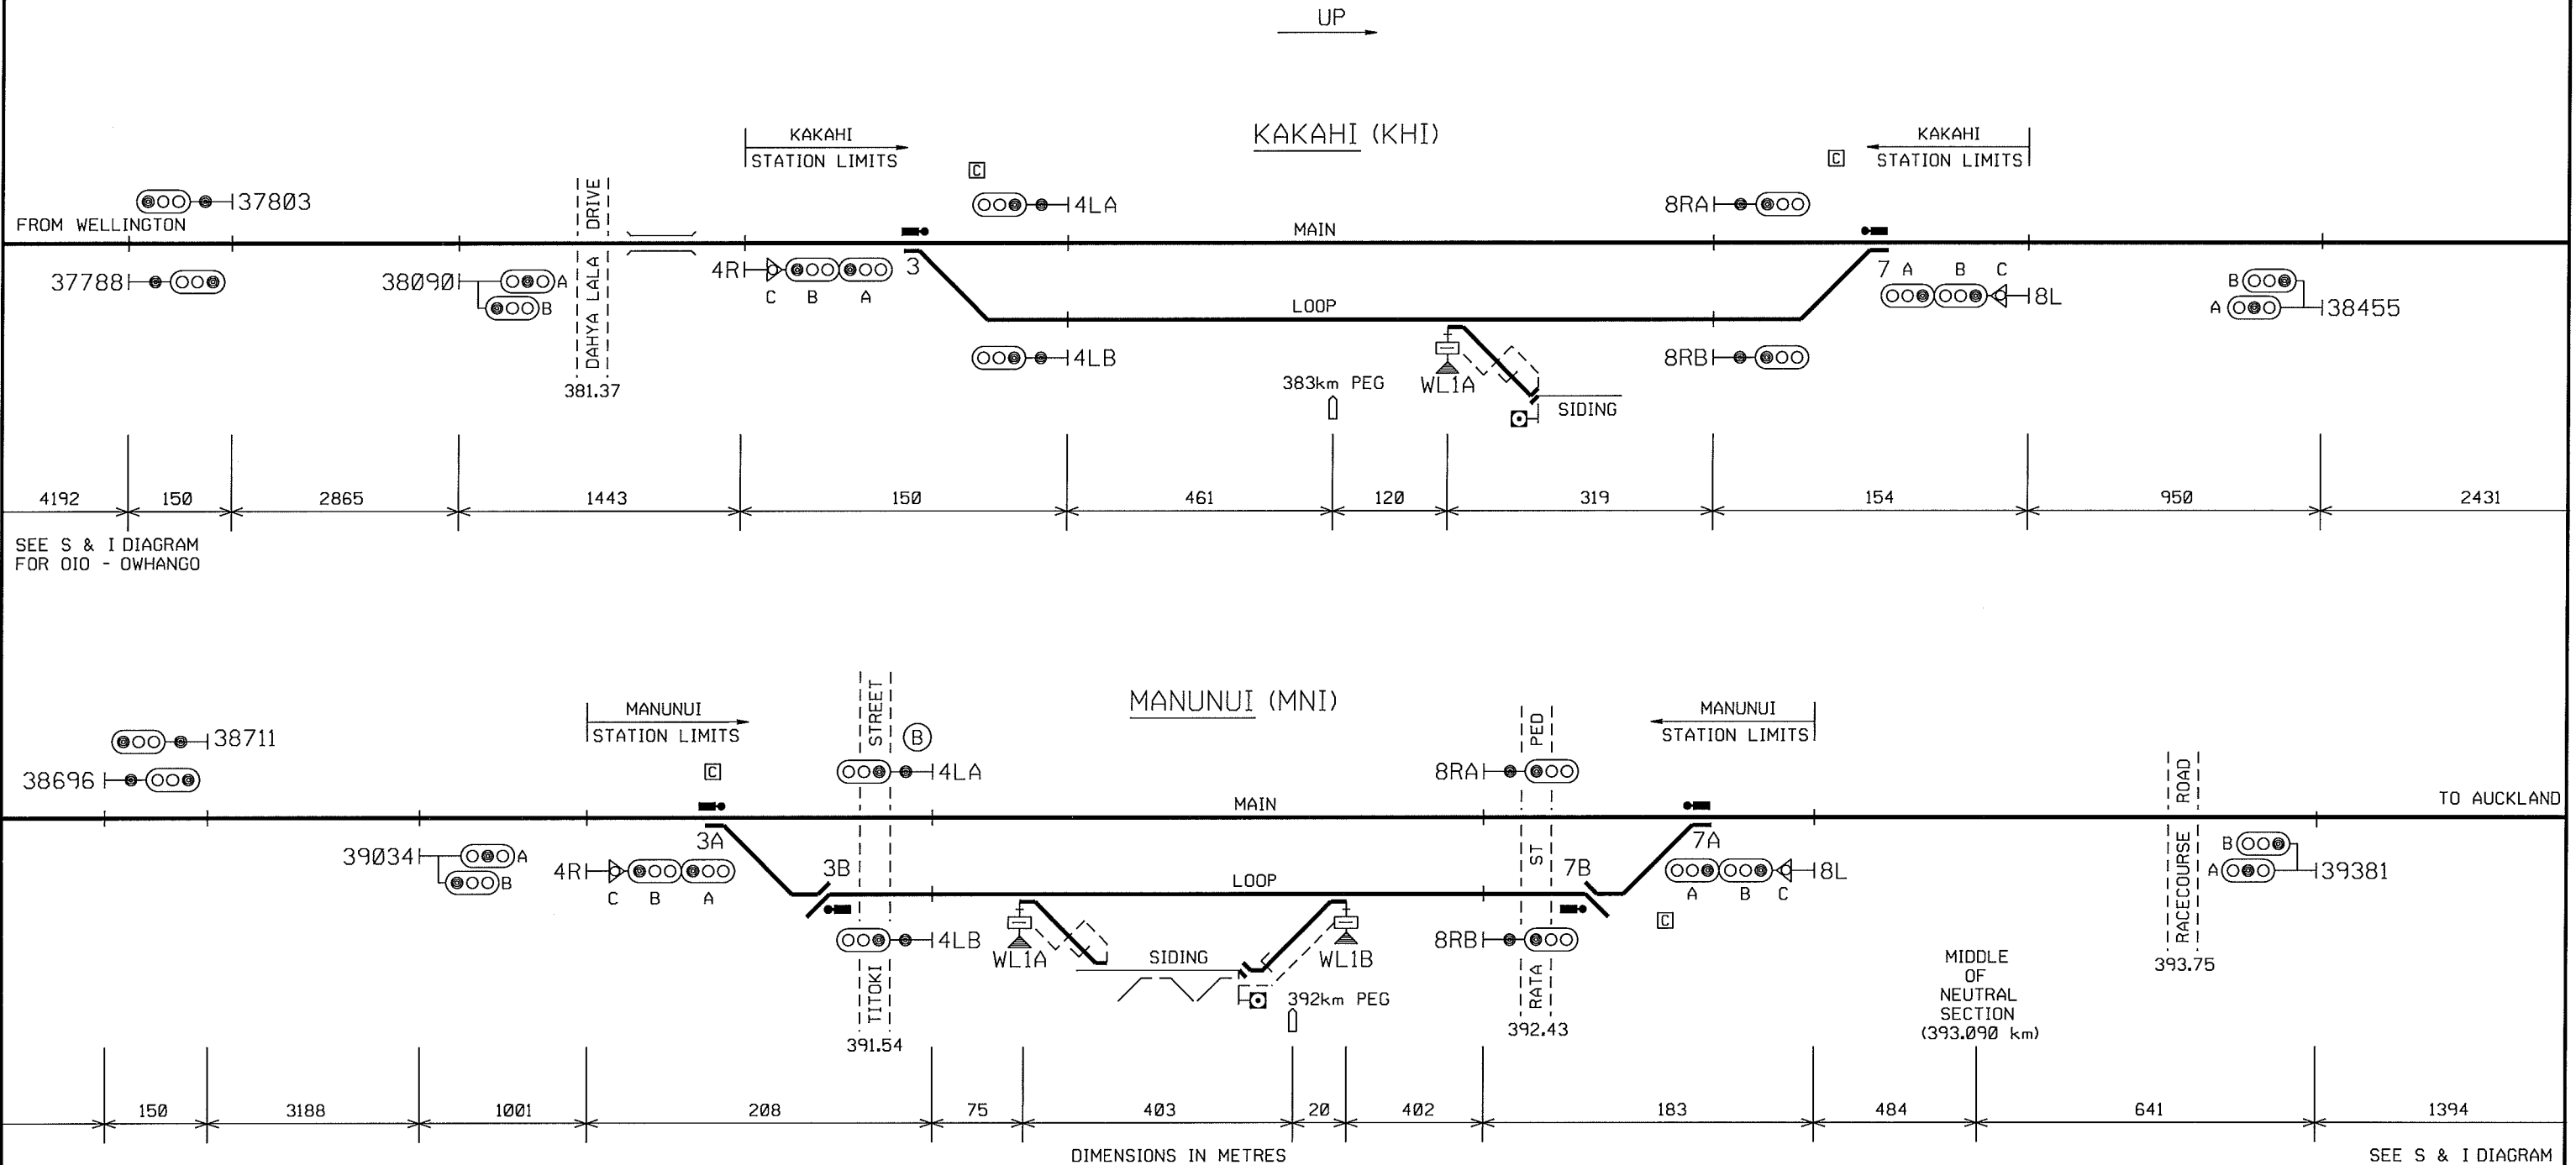

SEE S & I DIAGRAM FOR OIO - OWHANGO

DESCRIPTION OF SIGNALS: KAKAHI AND MANUNUI

| | | |
|-------|--------------------------|--|
| 4RABC | UP HOME | NORMAL SPEED TO MAIN MEDIUM SPEED TO LOOP LOW SPEED TO MAIN, LOOP OR SIDINGS |
| 4LA | DOWN DEPARTURE FROM MAIN | |
| 4LB | DOWN DEPARTURE FROM LOOP | |
| 8RA | UP DEPARTURE FROM MAIN | |
| 8RB | UP DEPARTURE FROM LOOP | |
| 8LABC | DOWN HOME | NORMAL SPEED TO MAIN MEDIUM SPEED TO LOOP LOW SPEED TO MAIN, LOOP OR SIDINGS |

I. D. COTTON
NATIONAL STANDARDS AND RISK MANAGER