


KOKIRI - MOANA

SIGNALLING & INTERLOCKING ARRANGEMENTS

THESE ARRANGEMENTS WILL BE BROUGHT INTO USE AT A TIME AND DATE TO BE ADVISED BY ALERT.
THIS CANCELS S&I No. 2855
THESE TO BE COMPLETED BY THE RECIPIENT OF THE S & I DIAGRAM

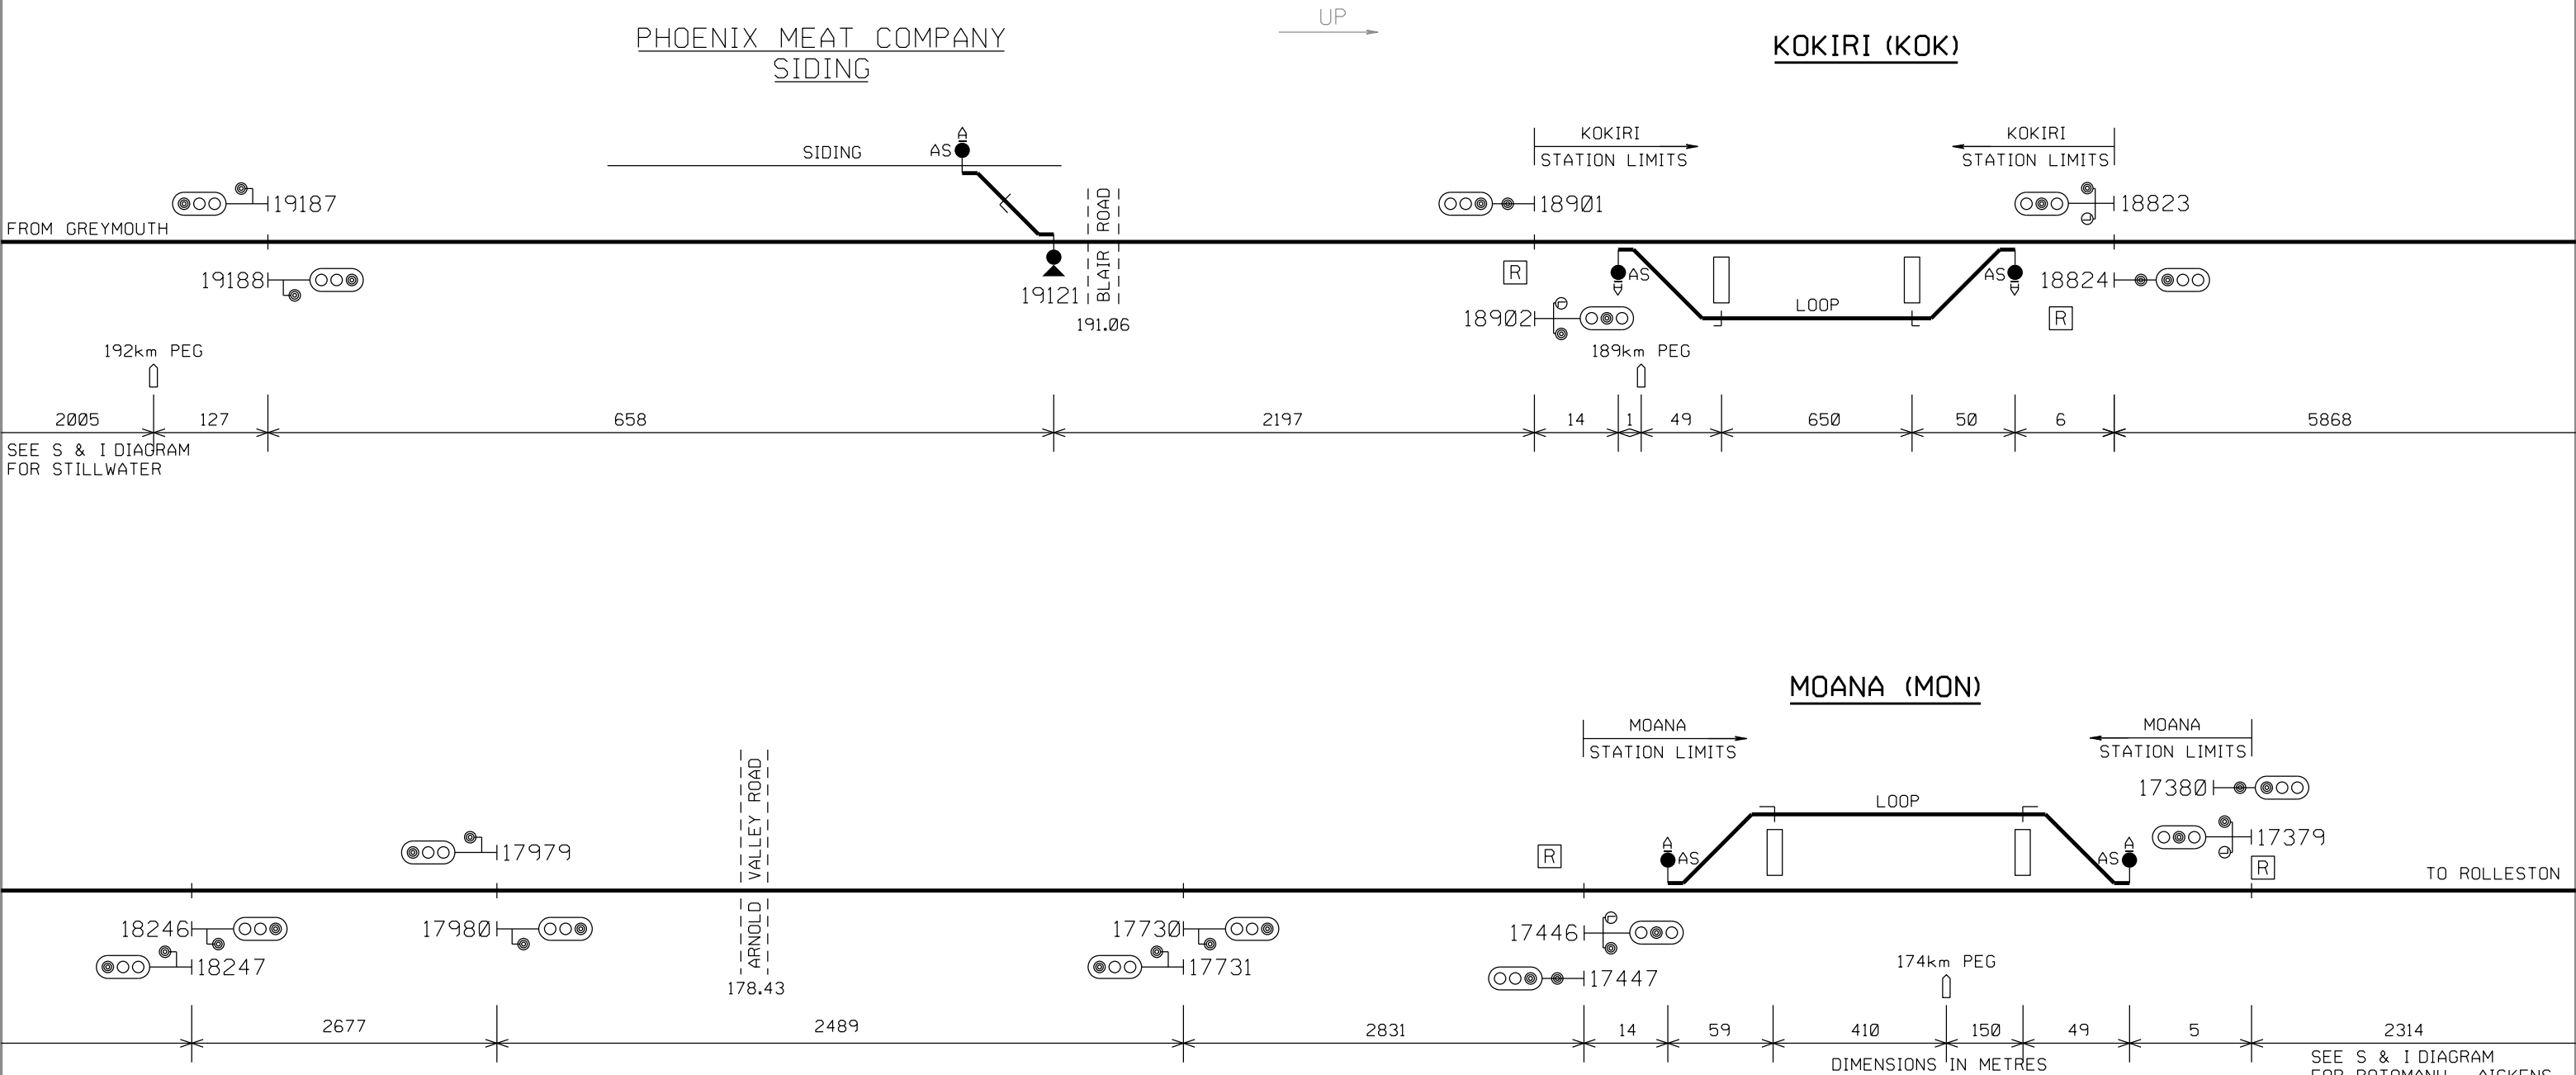

— CONTROLLED NETWORK
— OPERATOR CONTROLLED TERRITORY