


MAKOTUKU

SIGNALLING & INTERLOCKING ARRANGEMENTS

THESE ARRANGEMENTS WILL BE BROUGHT INTO USE AT A TIME AND DATE TO BE ADVISED BY SEMI-PERMANENT BULLETIN.
THIS CANCELS S&I No. 2729
THESE TO BE COMPLETED BY THE RECIPIENT OF THE S & I DIAGRAM

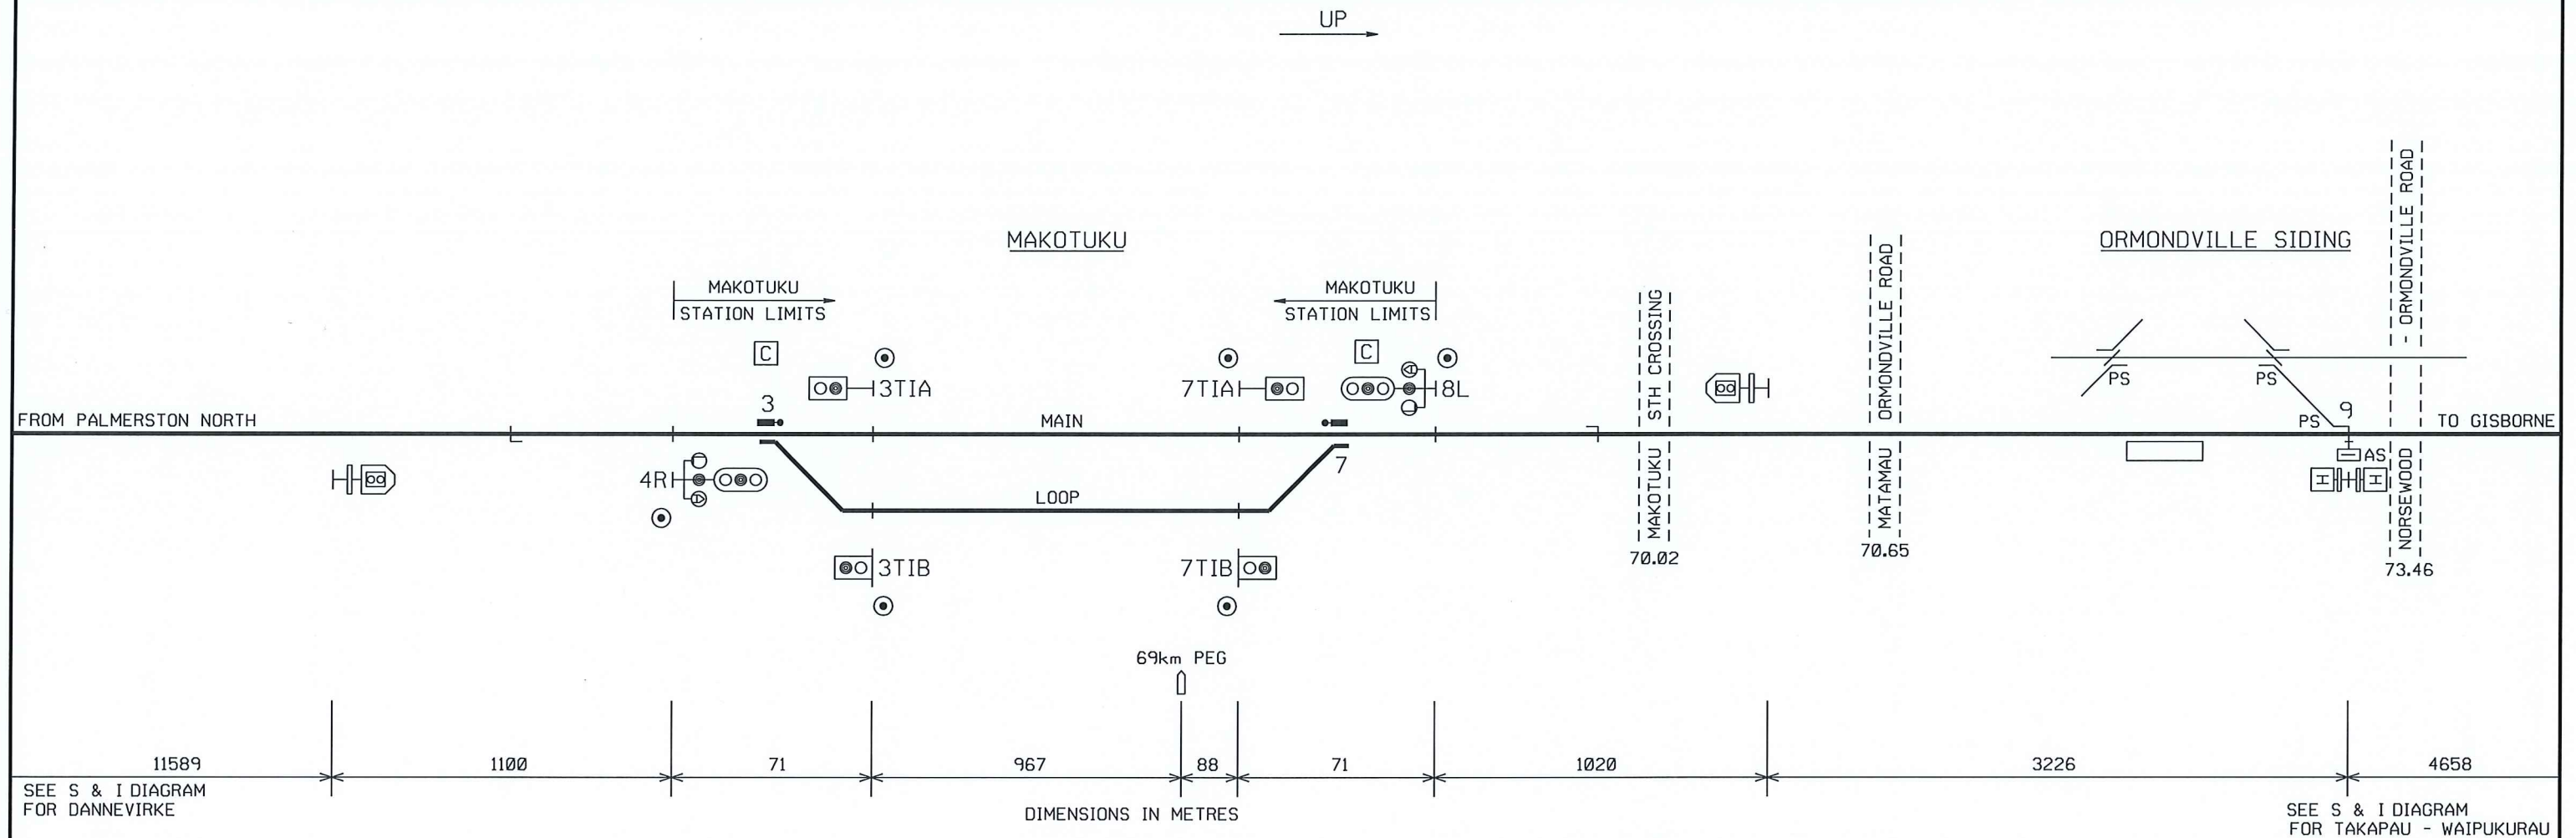

DESCRIPTION OF SIGNALS AND INDICATORS

4R	UP ARRIVAL SIGNAL
3TIA	DOWN MAIN TRAILING POINTS INDICATOR
3TIB	DOWN LOOP TRAILING POINTS INDICATOR
7TIA	UP MAIN TRAILING POINTS INDICATOR
7TIB	UP LOOP TRAILING POINTS INDICATOR
8L	DOWN ARRIVAL SIGNAL

PS POINTS PS BOLTED