



MANGAONOHO - MANGAWEKA

SIGNALLING & INTERLOCKING ARRANGEMENTS

THESE ARRANGEMENTS WILL BE BROUGHT INTO USE AT A TIME AND DATE TO BE ADVISED BY SEMI-PERMANENT BULLETIN.
THIS CANCELS S&I No. 3099
THESE TO BE COMPLETED BY THE RECIPIENT OF THE S & I DIAGRAM

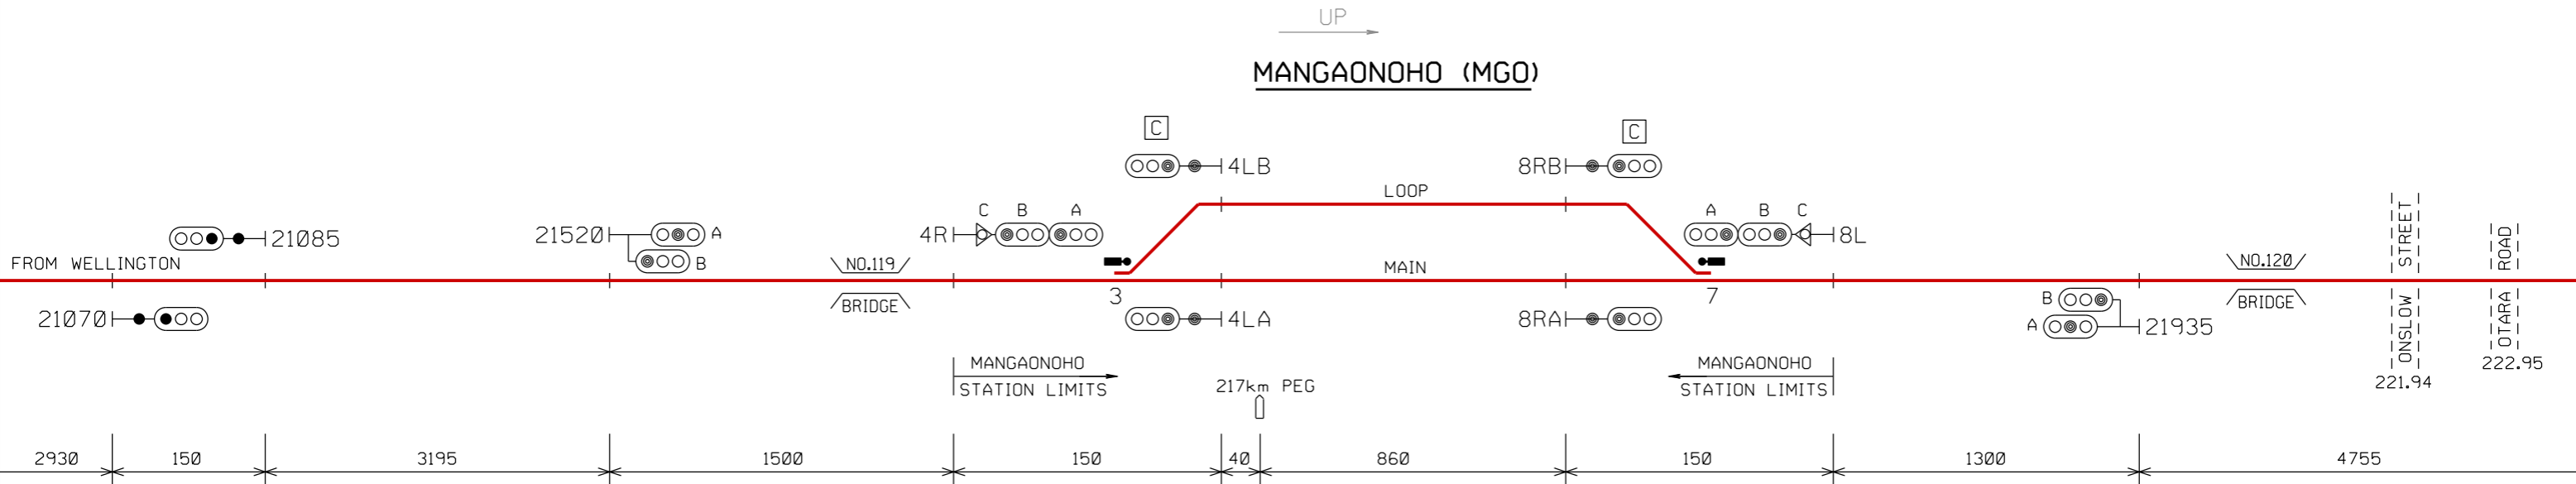

SEE S & I DIAGRAM FOR POREWA - HUNTERVILLE

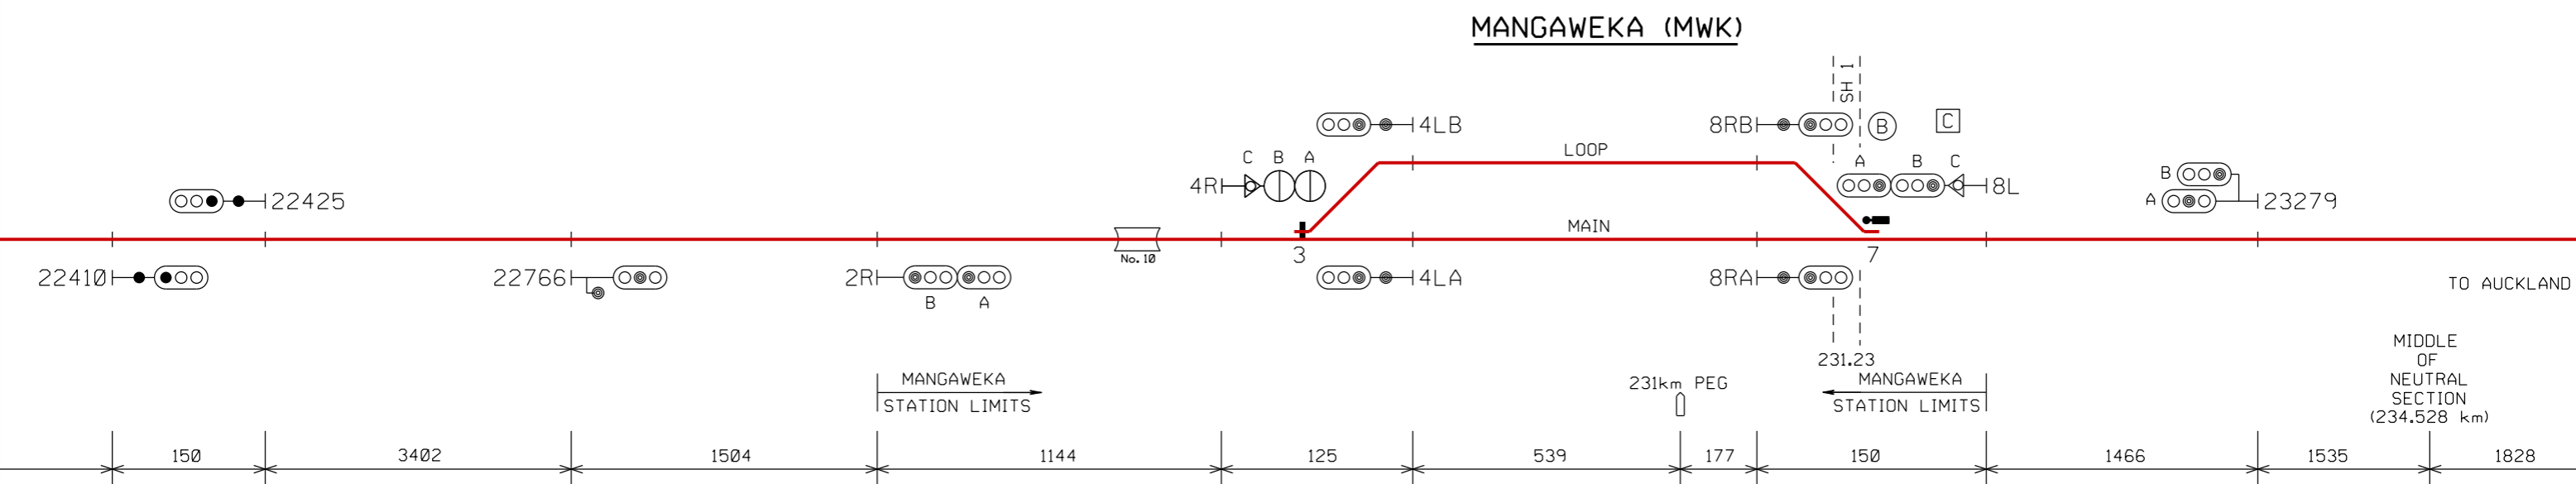

SEE S & I DIAGRAM FOR UTIKU

DESCRIPTION OF LEVERS: MANGAONOHO AND MANGAWEKA

2RAB	UP OUTER HOME	(MANGAWEKA ONLY)
4RABC	UP HOME	NORMAL SPEED TO MAIN MEDIUM SPEED TO LOOP LOW SPEED TO MAIN OR LOOP
4LA	DOWN DEPARTURE FROM MAIN	NORMAL SPEED TO MAIN MEDIUM SPEED TO LOOP LOW SPEED TO MAIN OR LOOP
4LB	DOWN DEPARTURE FROM LOOP	
8RA	UP DEPARTURE FROM MAIN	
8RB	UP DEPARTURE FROM LOOP	
8LABC	DOWN HOME	

**NOTE: THIS IS A COLOUR DIAGRAM
RED LINES INDICATE ROUTE AVAILABLE FOR ELECTRIC TRAINS**